


WATER SERVICE INFORMATION

ADDRESS	SIZE (mm)	SIZE (mm)	SHORT & LONG MEASUREMENT	CORP. LOCATION	REMARKS
	MATERIAL (STREET)	MATERIAL (PROP.)			
* 347 ATLANTIC AVE	16	12	0.53 WEL HSE	OPP S/C	RENEW TO R W/20 CU
RESIDENTIAL	LEAD	LEAD	0.930 WML SALTER ST		
* 332 ATLANTIC AVE	16	12	0.51 EWL HSE	1.1 E OF S/C	RENEW TO R W/20 CU
RESIDENTIAL	LEAD	LEAD	2.472 WML SALTER ST		
338 ATLANTIC AVE	20	12	2.03 EWL HSE		RECONNECT SERVICE
RESIDENTIAL	CU	LEAD	1.963 WML SALTER ST	0.5 E OF S/C	
593 SALTER ST	20	20	6.91>NNL HSE		RECONNECT SERVICE
RESIDENTIAL	CU	CU	3.197>NNL LUXTON AVE W	OPP S/C	
* 598 SALTER ST	20	20	4.75>NNL HSE		RENEW TO R W/20 CU
RESIDENTIAL	LEAD	CU	8.955>NNL LUXTON AVE W	OPP S/C	
597 SALTER ST	20	20	12.32 WEL HSE	OPP S/C	RECONNECT SERVICE
RESIDENTIAL	CU	CU	7.658>NNL LUXTON AVE W		

* SERVICES TO BE RENEWED TO R. ALL OTHERS TO BE RECONNECTED

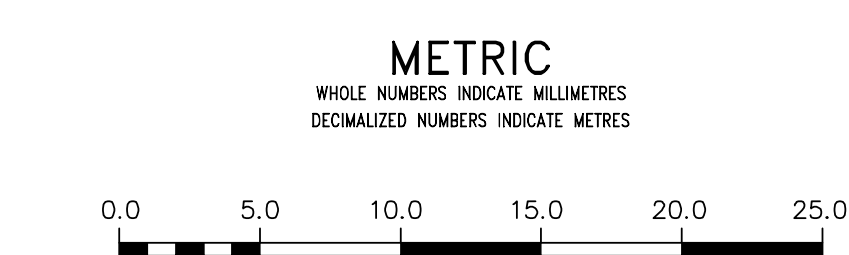

WARNING
IF POWER EQUIPMENT OR EXPLOSIVES ARE TO BE USED FOR EXCAVATION ON THIS PROJECT THE CONTRACTOR MUST:
1) NOTIFY THE GAS COMPANY OF THE PROPOSED LOCATION OF EXCAVATION.
2) TAKE PRECAUTION TO AVOID DAMAGE TO GAS COMPANY INSTALLATIONS.
SEE PROVINCIAL REGULATION 210/72 FOR DETAILS

LOCATION APPROVED
UNDERGROUND STRUCTURES
SUPV. U/G STRUCTURES COMMITTEE DATE
NOTE: LOCATION OF UNDERGROUND STRUCTURES AS SHOWN ARE BASED ON THE BEST INFORMATION AVAILABLE BUT NO GUARANTEE IS GIVEN THAT ALL EXISTING UTILITIES ARE SHOWN OR THAT THE GIVEN LOCATIONS ARE EXACT. CONFIRMATION OF EXISTENCE AND EXACT LOCATION OF ALL SERVICES MUST BE OBTAINED FROM THE INDIVIDUAL UTILITIES BEFORE PROCEEDING WITH CONSTRUCTION.

DESIGNED BY		MJK		CHECKED BY		SC	
DRAWN BY		RS		APPROVED BY		KZ	
SCALE:		HORIZONTAL 1:250		RELEASED FOR CONSTRUCTION		KAS ZUREK	
DATE		2017 04 26		DATE		2017 04 26	
PLOT DATE:		2017 04 26					
NO.		REVISIONS		DATE		BY	

ENGINEER'S SEAL
ORIGINAL SIGNED BY S.J.R. COURNOYER 17/04/26

THE CITY OF WINNIPEG
WATER AND WASTE DEPARTMENT
ENGINEERING DIVISION

2017 WATER MAIN RENEWALS
CONTRACT 5

SALTER STREET
AT BANNERMAN AVENUE, ATLANTIC AVENUE,
AND LUXTON AVENUE WEST

SHEET 10 OF 10
CITY DRAWING NUMBER
D-14655

FOR INDEX SEE D-14647

NOTE: ALL VALVES TO BE INSTALLED COUNTERCLOCKWISE TO CLOSE