




CONTRACTOR TO CONFIRM ALL DIMENSIONS AND REPORT ANY DISCREPANCIES TO CONTRACT ADMINISTRATOR PRIOR TO CONSTRUCTION. LOCATION OF UNDERGROUND STRUCTURES AS SHOWN ARE BASED ON THE BEST INFORMATION AVAILABLE BUT NO GUARANTEE IS GIVEN THAT ALL EXISTING UTILITIES ARE SHOWN OR THAT THE GIVEN LOCATIONS ARE EXACT. CONFIRMATION OF EXISTENCE AND EXACT LOCATION OF ALL SERVICES MUST BE OBTAINED FROM THE INDIVIDUAL UTILITIES BEFORE PROCEEDING WITH CONSTRUCTION.

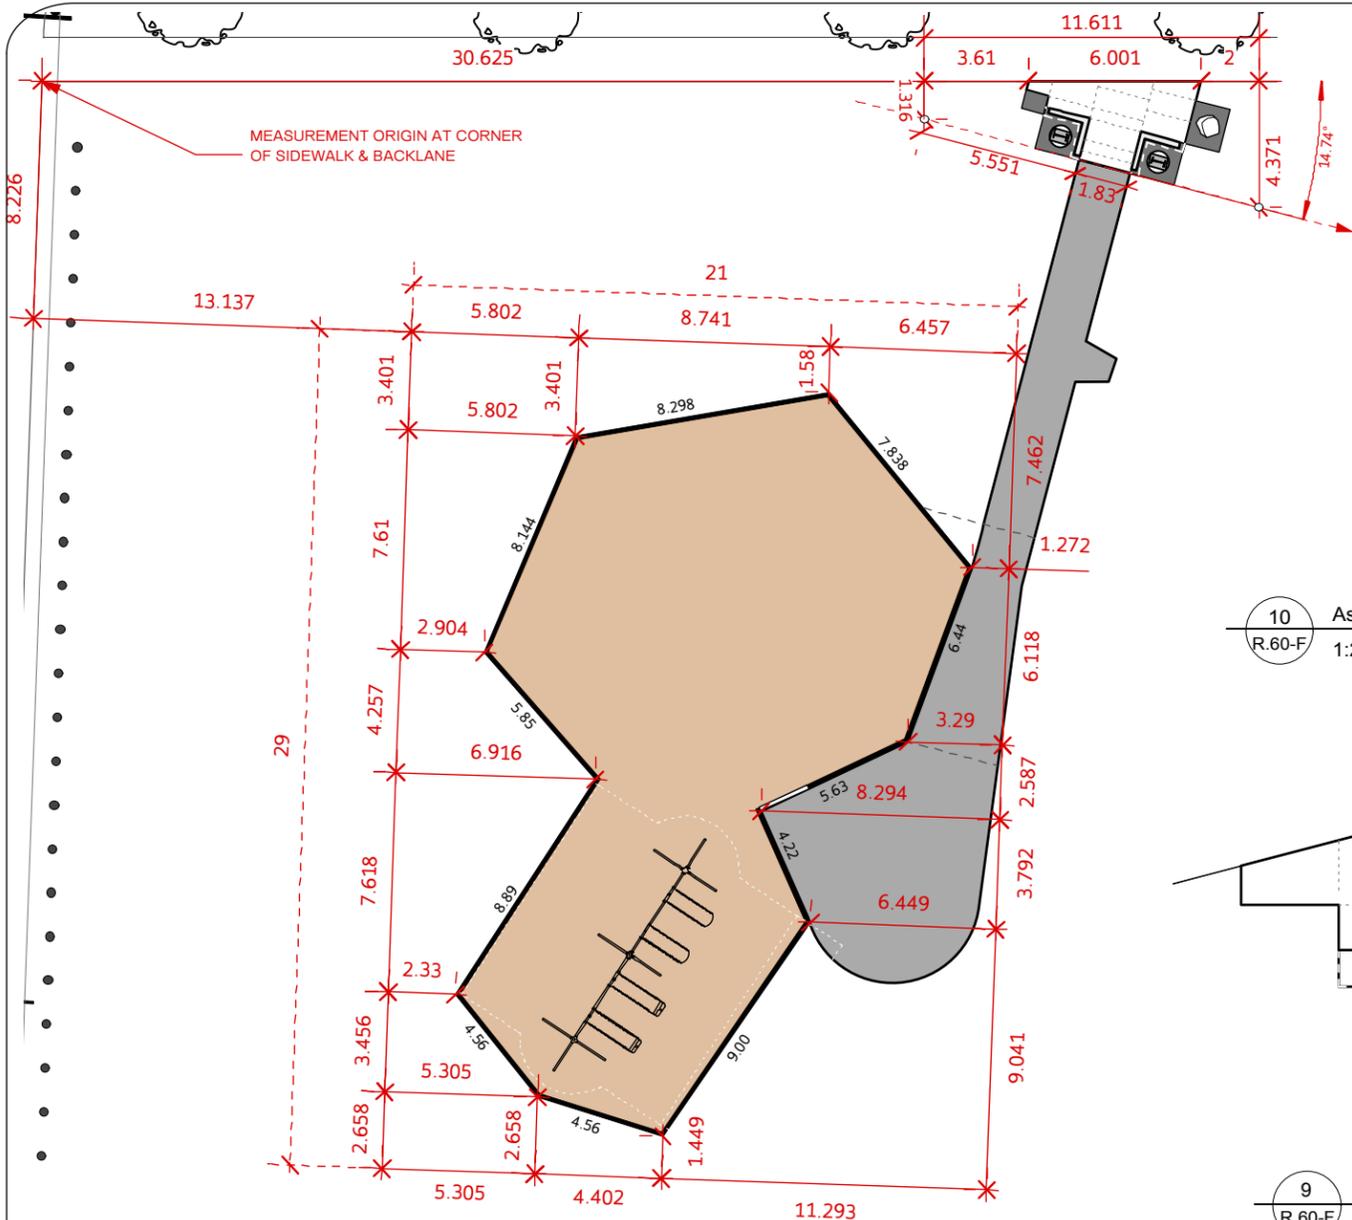


10 Asphalt Layout
 R.60-F 1:250

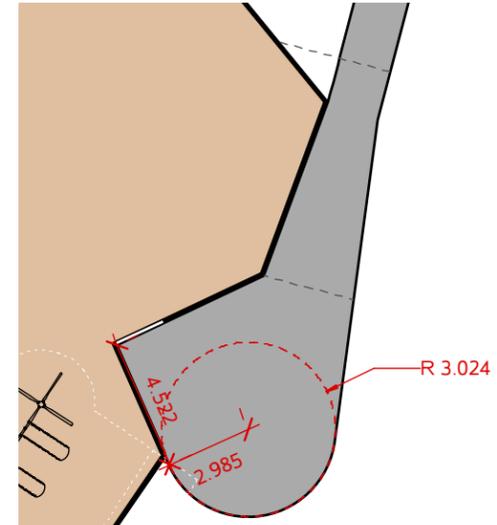

11 Backstop Layout
 R.60-F 1:250

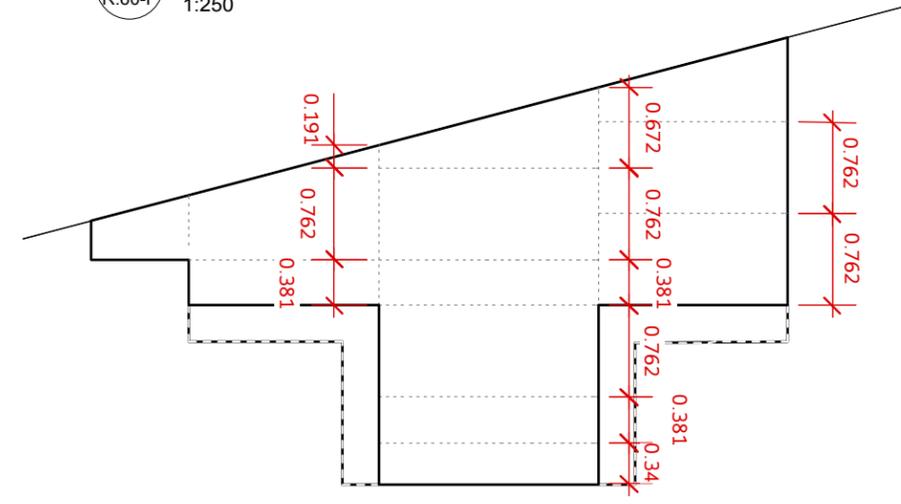


9 Plaza Sawcut Layout
 R.60-F 1:60

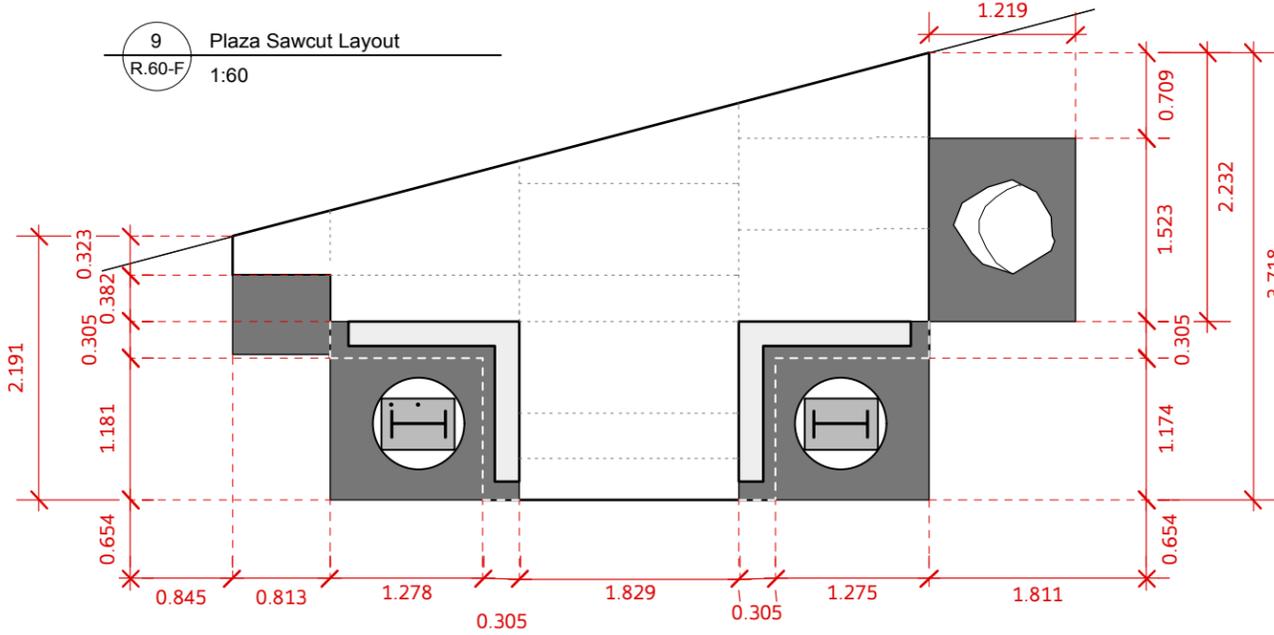

8 Plaza Layout
 R.60-F 1:60

6 Play Area Layout
 R.60-F 1:250

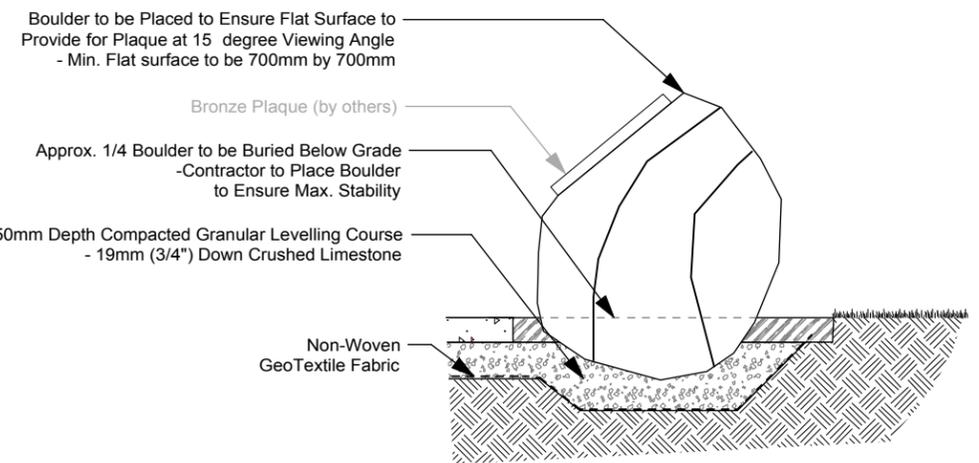

7 Dedication Boulder
 R.60-F 1:30

DESIGNED BY	SP/IL	CHECKED BY	
DRAWN BY	SP/IL	APPROVED BY	
HORIZ. SCALE	AS INDICATED		
VERT. SCALE	AS INDICATED		
DATE	APRIL 2017		
MANAGER, PARK AND OPEN SPACES		DATE	
MANAGER, URBAN DESIGN DIVISION		DATE	
DRAWING TITLE Reykdal Family Park Layouts & Details			
SITE ADDRESS 120 Dowling Avenue East		DRAWING NO. R.60-F BID OPPORTUNITY NO. 192-2017	