DAKOTA COMMUNITY CENTRE - BUILDING ENVELOPE UPGRADES

1188 DAKOTA STREET, WINNIPEG, MANITOBA


CONSULTANT:

300-275 Carlton Street Winnipeg, Manitoba R3C 5R6 T 204. 943. 7501 F 204. 943. 7507



Crosier Kilgour & Partners Ltd.

CONSULTING STRUCTURAL ENGINEERS

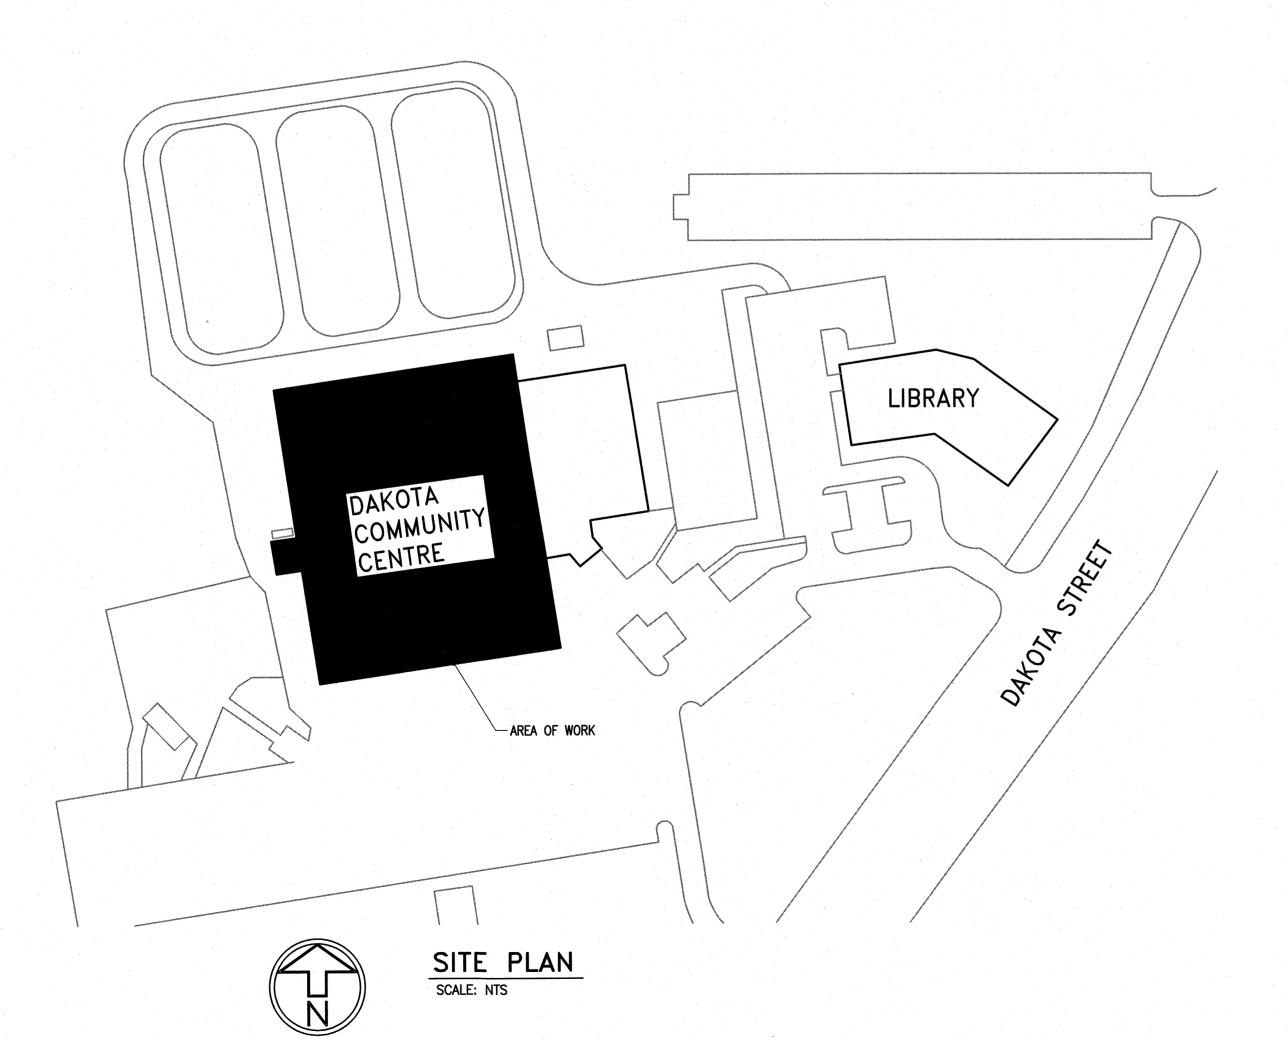

DRAWING LISTS:

SO.1 TITLE SHEET, DRAWING LIST & SITE PLAN

S2.1 SECOND LEVEL PLAN

S3.1 ELEVATIONS

S4.1 BUILDING CROSS SECTIONS

S4.2 SECTIONS

S4.3 SECTIONS AND DETAILS

GENERAL NOTES:

- DO NOT SCALE DRAWINGS
 DRAWINGS ARE PREPARED BASED ON BEST AVAILABLE INFORMATION. CONTRACTOR MUST REVIEW ALL SITE CONDITIONS PRIOR TO PROCEEDING WITH WORK. ADVISE CONTRACT ADMINISTRATOR OF ANY DISCREPANCIES IN EXISTING CONSTRUCTION'S CONFIGURATION, SIZES, LOCATIONS, ETC. WHERE DISCREPANCIES OCCUR, DO NOT PROCEED WITHOUT
- WRITTEN DIRECTION.

 3. PROVIDE UNDER FIXED PRICE ACCESS TO ALL AREAS OF REPAIR ALONG WALLS, ROOFS & CEILINGS. LOCATIONS OF REPAIRS SHOWN ARE REPRESENTATIVE ONLY. ALL REPAIR LOCATIONS AND EXTENTS TO BE DETERMINED ON—SITE IN CONJUNCTION WITH CONTRACT ADMINISTRATOR. COORDINATE ALL SITE ACCESS WITH DAKOTA COMMUNITY CENTRE STAFF.
- 4. PROVIDE SAFE AND SECURE ACCESS TO ALL PUBLIC ENTRANCES/EXITS FOR FULL DURATION OF WORK. DO NOT BLOCK PUBLIC WALKWAYS.
- 5. CONTRACTOR TO PROVIDE FULL PROTECTION TO PUBLIC, PERSONNEL AND EQUIPMENT ADJACENT TO WORK. PROTECT INTERIOR SPACE AND RESTORE ANY DAMAGE TO EXISTING.
- CAP OFF, MAKE SAFE AND RE-CONNECT ALL MECHANICAL AND ELECTRICAL SERVICES AS REQUIRED.
 MOCK-UPS CREATED ON-SITE WILL BE REQUIRED FOR THE FOLLOWING ITEMS:
- AIR SEALING AT INTERIOR WALLS AND ROOFS
 BULKHEAD CONSTRUCTION

CONTRACTOR TO SITE CONFIRM ALL

DIMENSIONS AND SITE CONDITIONS

