


NOTE: CHAINAGES SHOWN ARE ALONG N. R. OF ARNOLD AVE.


ARNOLD AVENUE

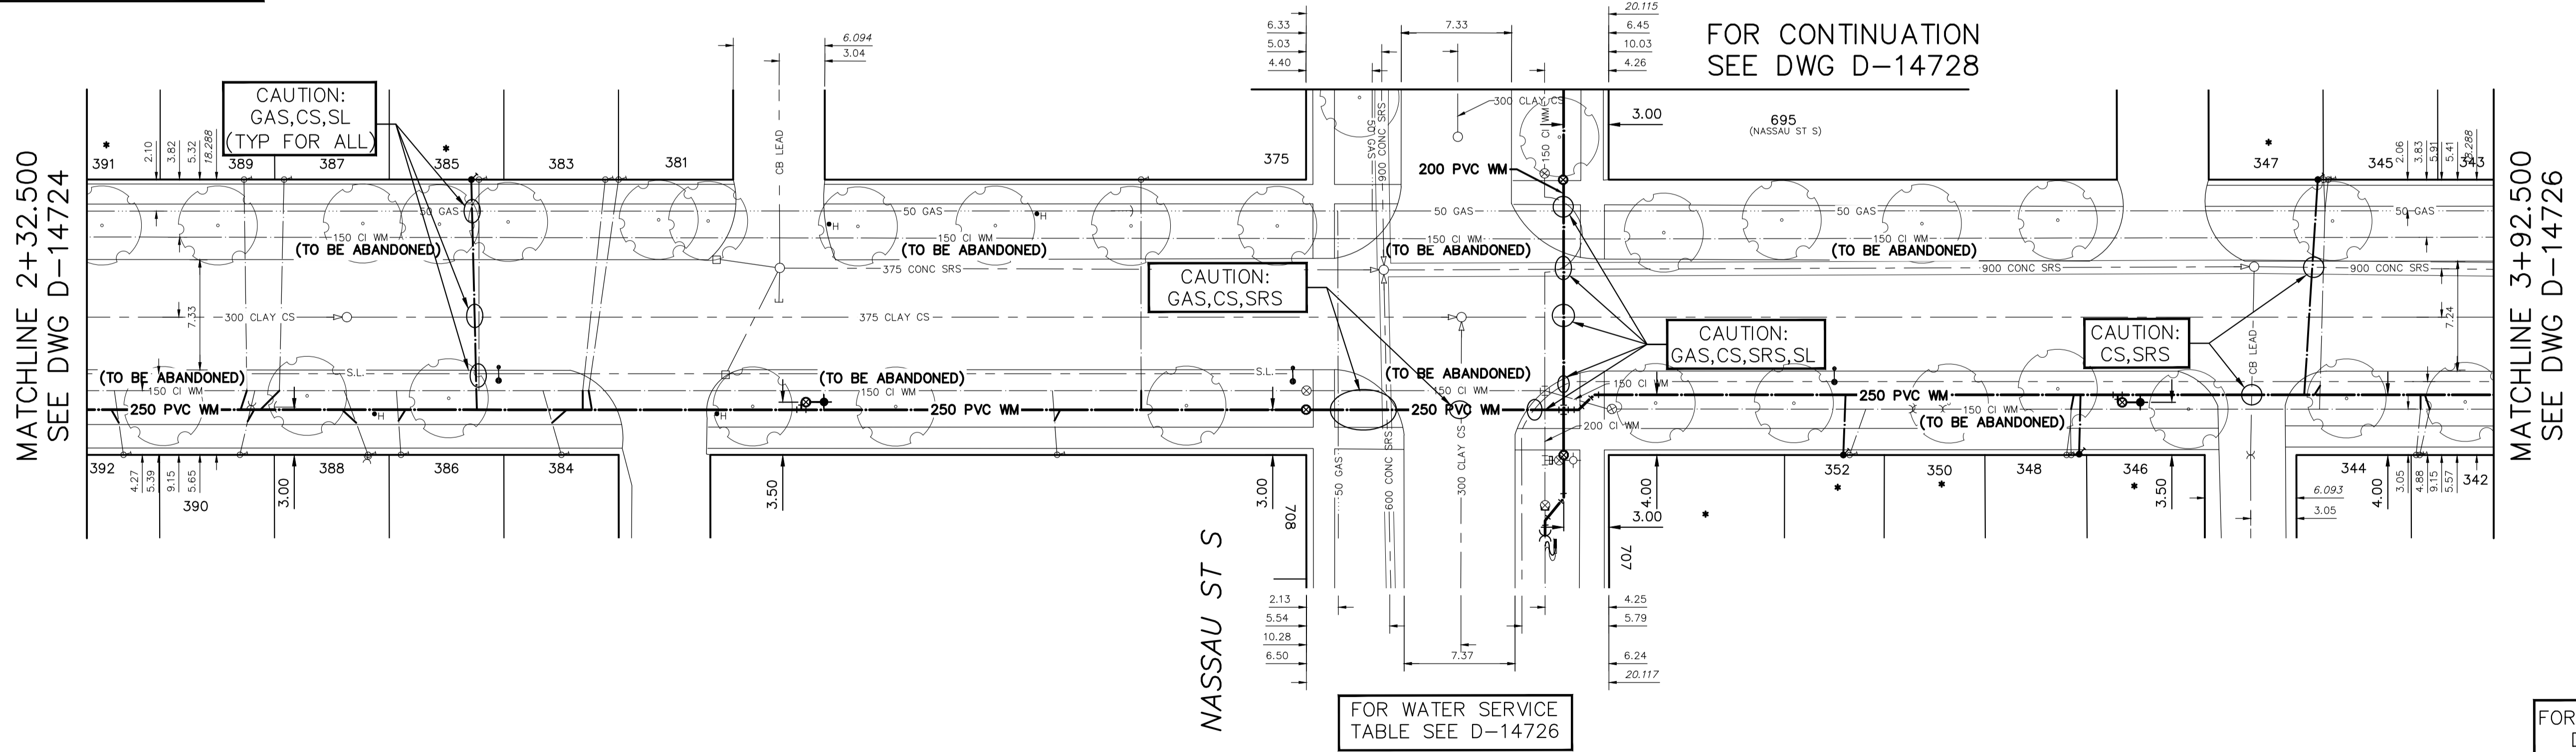

FOR CONTINUATION
SEE DWG D-14728

FOR WATER SERVICE
TABLE SEE D-14726

FOR INDEX SEE
D-14723

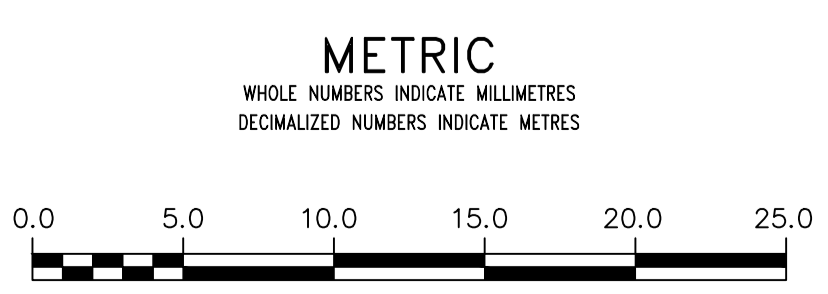

WARNING
IF POWER EQUIPMENT OR EXPLOSIVES ARE TO BE USED FOR EXCAVATION ON THIS PROJECT THE CONTRACTOR MUST:
1) NOTIFY THE GAS COMPANY OF THE PROPOSED LOCATION OF EXCAVATION.
2) TAKE PRECAUTION TO AVOID DAMAGE TO GAS COMPANY INSTALLATIONS.
SEE PROVINCIAL REGULATION 210/72 FOR DETAILS

LOCATION APPROVED
UNDERGROUND STRUCTURES
SUPV. U/G STRUCTURES COMMITTEE DATE
NOTE:
LOCATION OF UNDERGROUND STRUCTURES AS SHOWN ARE BASED ON THE BEST INFORMATION AVAILABLE BUT NO GUARANTEE IS GIVEN THAT ALL EXISTING UTILITIES ARE SHOWN OR THAT THE GIVEN LOCATIONS ARE EXACT. CONFIRMATION OF EXISTENCE AND EXACT LOCATION OF ALL SERVICES MUST BE OBTAINED FROM THE INDIVIDUAL UTILITIES BEFORE PROCEEDING WITH CONSTRUCTION.

B.M. ELEV.	NO.	REVISIONS	DATE	BY

DESIGNED BY	TS	CHECKED BY	SC
DRAWN BY	RJ	APPROVED BY	KZ
SCALE:	RELEASER FOR CONSTRUCTION		
HORIZONTAL 1:250	KAS ZUREK		
VERTICAL 1:50	DATE 2017 05 18		
DATE 2017 05 18	DATE 2017 05 18		

ORIGINAL SIGNED
BY S.J.R. COURNOYER
17/05/18
CONSULTANT DRAWING NUMBER

THE CITY OF WINNIPEG
WATER AND WASTE DEPARTMENT
ENGINEERING DIVISION
2017 WATER MAIN RENEWALS
CONTRACT 4
ARNOLD AVENUE
133 E OF DALY STREET SOUTH
59 E OF NASSAU STREET SOUTH

SHEET 4 OF 9
CITY DRAWING NUMBER
D-14725