


ARNOLD AVENUE

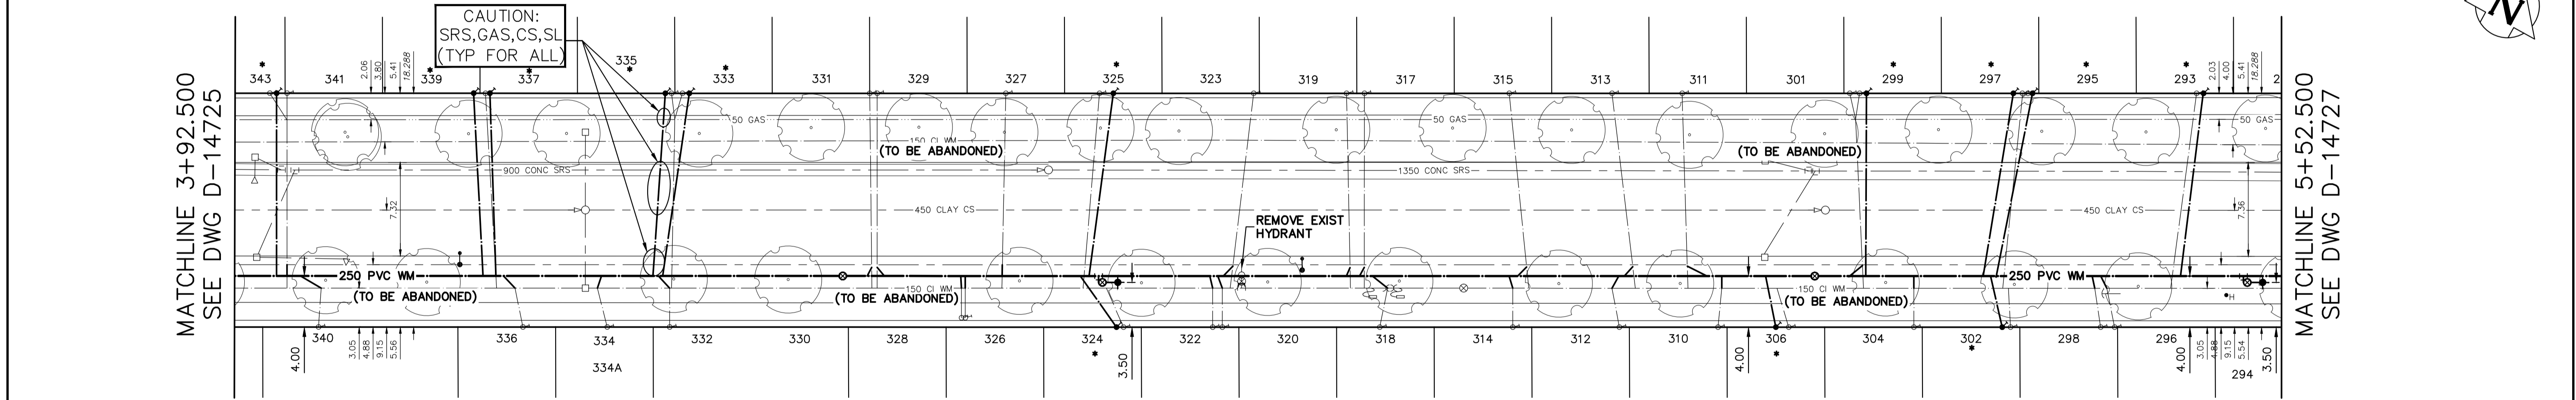


WATER SERVICE INFORMATION

ADDRESS	SIZE (mm)	SIZE (mm)	SHORT & LONG MEASUREMENT (STREET) (PROP.)	CORP. LOCATION	REMARKS																		
293 ARNOLD AVE RESIDENTIAL	12	12	1.70 WEL HSE	2.0 W OF S/C	RENEW TO R W/20 CU	308 ARNOLD AVE RESIDENTIAL	12	12	1.79 WEL HSE	0.9 W OF S/C	RENEW TO R W/20 CU	324 ARNOLD AVE RESIDENTIAL	12	20	1.13 WEL HSE	1.3 W OF S/C	RENEW TO R W/20 CU	336 ARNOLD AVE RESIDENTIAL	20	-	1.73m WEL HSE	0.6 W OF S/C	RECONNECT SERVICE
294 ARNOLD AVE RESIDENTIAL	16	20	64.663 WML OSBORNE ST	OPP S/C	RENEW TO R W/20 CU	310 ARNOLD AVE RESIDENTIAL	20	20	0.50 EEL HSE	0.3 E OF S/C	RECONNECT SERVICE	326 ARNOLD AVE RESIDENTIAL	20	20	5.64 WEL HSE	OPP S/C	RECONNECT SERVICE	337 ARNOLD AVE RESIDENTIAL	12	-	5.98m WEL HSE	0.8 E OF S/C	RENEW TO R W/20 CU
295 ARNOLD AVE RESIDENTIAL	20	12	0.54 WML HSE	2.0 W OF S/C	RECONNECT SERVICE	311 ARNOLD AVE RESIDENTIAL	20	12	2.94 EWL HSE	0.5 E OF S/C	RECONNECT SERVICE	327 ARNOLD AVE RESIDENTIAL	20	20	109.021m EEL NASSAU ST S	OPP OF S/C	RECONNECT SERVICE	339 ARNOLD AVE RESIDENTIAL	12	-	78.401m EEL NASSAU ST S	0.2 E OF S/C	RECONNECT SERVICE
296 ARNOLD AVE RESIDENTIAL	20	20	0.19 WEL HSE	0.6 W OF S/C	RECONNECT SERVICE	312 ARNOLD AVE RESIDENTIAL	20	12	1.21 EEL HSE	0.6 W OF S/C	RECONNECT SERVICE	328 ARNOLD AVE RESIDENTIAL	20	20	115.902 EEL NASSAU ST S	OPP OF S/C	RECONNECT SERVICE	340 ARNOLD AVE RESIDENTIAL	12	12	1.40m EEL HSE	0.8 E OF S/C	RENEW TO R W/20 CU
297 ARNOLD AVE RESIDENTIAL	20	12	0.19 WEL HSE	1.5 W OF S/C	RECONNECT SERVICE	313 ARNOLD AVE RESIDENTIAL	20	12	1.21 EEL HSE	0.6 W OF S/C	RECONNECT SERVICE	329 ARNOLD AVE RESIDENTIAL	20	20	119.082m EEL NASSAU ST S	OPP OF S/C	RECONNECT SERVICE	341 ARNOLD AVE RESIDENTIAL	20	20	1.40m EEL HSE	0.2 E OF S/C	RECONNECT SERVICE
298 ARNOLD AVE RESIDENTIAL	20	20	0.19 WEL HSE	0.5 W OF S/C	RECONNECT SERVICE	314 ARNOLD AVE RESIDENTIAL	20	20	110.370 WML OSBORNE ST	1.8 E OF S/C	RECONNECT SERVICE	330 ARNOLD AVE RESIDENTIAL	20	20	0.97m EEL HSE	OPP OF S/C	RECONNECT SERVICE	342 ARNOLD AVE RESIDENTIAL	20	20	6.46m WEL HSE	OPP OF S/C	RECONNECT SERVICE
299 ARNOLD AVE RESIDENTIAL	20	12	1.22 EWL HSE	0.3 E OF S/C	RECONNECT SERVICE	315 ARNOLD AVE RESIDENTIAL	20	12	1.21 EEL HSE	0.6 W OF S/C	RECONNECT SERVICE	331 ARNOLD AVE RESIDENTIAL	20	20	108.443m EEL NASSAU ST S	0.1 E OF S/C	RECONNECT SERVICE	343 ARNOLD AVE RESIDENTIAL	20	20	6.44m WEL HSE	0.7 E OF S/C	RECONNECT SERVICE
300 ARNOLD AVE RESIDENTIAL	20	20	0.53 EEL HSE	1.1 E OF S/C	RECONNECT SERVICE	316 ARNOLD AVE RESIDENTIAL	20	20	118.402 WML OSBORNE ST	1.5 E OF S/C	RECONNECT SERVICE	332 ARNOLD AVE RESIDENTIAL	20	12	6.07m WEL HSE	OPP OF S/C	RECONNECT SERVICE	344 ARNOLD AVE RESIDENTIAL	20	20	5.3895m EEL NASSAU ST S	1.3 E OF S/C	RECONNECT SERVICE
301 ARNOLD AVE RESIDENTIAL	20	20	2.02 EEL HSE	1.1 E OF S/C	RECONNECT SERVICE	317 ARNOLD AVE RESIDENTIAL	20	12	5.79m WEL HSE	OPP OF S/C	RECONNECT SERVICE	333 ARNOLD AVE RESIDENTIAL	16	16	6.25m WEL HSE	0.8 W OF S/C	RENEW TO R W/20 CU						
302 ARNOLD AVE RESIDENTIAL	12	20	78.294 WML OSBORNE ST	1.5 W OF S/C	RECONNECT SERVICE	318 ARNOLD AVE RESIDENTIAL	20	20	118.201 WML OSBORNE ST	OPP OF S/C	RECONNECT SERVICE	334 ARNOLD AVE RESIDENTIAL	20	20	1.71m EEL HSE	1.3 W OF S/C	RECONNECT SERVICE						
303 ARNOLD AVE RESIDENTIAL	20	20	79.289 WML OSBORNE ST	0.2 W OF S/C	RECONNECT SERVICE	319 ARNOLD AVE RESIDENTIAL	20	20	118.402 WML OSBORNE ST	1.5 E OF S/C	RECONNECT SERVICE	335 ARNOLD AVE RESIDENTIAL	16	16	6.25m WEL HSE	0.8 W OF S/C	RENEW TO R W/20 CU						
304 ARNOLD AVE RESIDENTIAL	20	12	0.50 WEL HSE	OPP S/C	RECONNECT SERVICE	320 ARNOLD AVE RESIDENTIAL	20	20	148.315m EEL NASSAU ST S	0.6 E OF S/C	RECONNECT SERVICE												
			86.847 WML OSBORNE ST	OPP S/C	RECONNECT SERVICE	321 ARNOLD AVE RESIDENTIAL	20	20	147.117m EEL NASSAU ST S	OPP OF S/C	RECONNECT SERVICE												
						322 ARNOLD AVE RESIDENTIAL	20	20	147.117m EEL NASSAU ST S	OPP OF S/C	RECONNECT SERVICE												

* SERVICES TO BE RENEWED TO R. ALL OTHERS TO BE RECONNECTED

NOTE: CHAINAGES SHOWN ARE ALONG N. R. OF ARNOLD AVE.

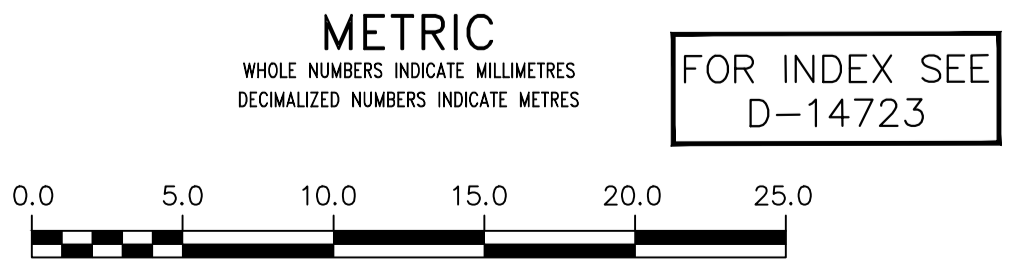

WARNING
IF POWER EQUIPMENT OR EXPLOSIVES ARE TO BE USED FOR EXCAVATION ON THIS PROJECT THE CONTRACTOR MUST:
1) NOTIFY THE GAS COMPANY OF THE PROPOSED LOCATION OF EXCAVATION.
2) TAKE PRECAUTION TO AVOID DAMAGE TO GAS COMPANY INSTALLATIONS.
SEE PROVINCIAL REGULATION 210/72 FOR DETAILS

LOCATION APPROVED UNDERGROUND STRUCTURES
B.M. ELEV.
SUPV. U/G STRUCTURES COMMITTEE DATE
NOTE: LOCATION OF UNDERGROUND STRUCTURES AS SHOWN ARE BASED ON THE BEST INFORMATION AVAILABLE BUT NO GUARANTEE IS GIVEN THAT ALL EXISTING UTILITIES ARE SHOWN OR THAT THE GIVEN LOCATIONS ARE EXACT. CONFIRMATION OF EXISTENCE AND EXACT LOCATION OF ALL UTILITIES MUST BE OBTAINED FROM THE INDIVIDUAL UTILITIES BEFORE PROCEEDING WITH CONSTRUCTION.

NO.	REVISIONS	DATE	BY

DESIGNED BY	TS	CHECKED BY	SC
DRAWN BY	RJ	APPROVED BY	KZ
SCALE:		RELEASED FOR CONSTRUCTION	
HORIZONTAL	1:250		
VERTICAL	1:50		
DATE	2017 05 18	DATE	2017 05 18

ENGINEER'S SEAL
ORIGINAL SIGNED BY S.J.R. COURNOYER 17/05/18
CONSULTANT DRAWING NUMBER

THE CITY OF WINNIPEG
WATER AND WASTE DEPARTMENT
ENGINEERING DIVISION
2017 WATER MAIN RENEWALS
CONTRACT 4
ARNOLD AVENUE
59 E OF NASSAU STREET SOUTH TO
219 E OF NASSAU STREET SOUTH
SHEET 5 OF 9
CITY DRAWING NUMBER
D-14726