


NOTE: CHAINAGES SHOWN ARE ALONG N. R. OF NASSAU ST S

NASSAU STREET SOUTH  
FOR CONTINUATION  
SEE DWG D-14727

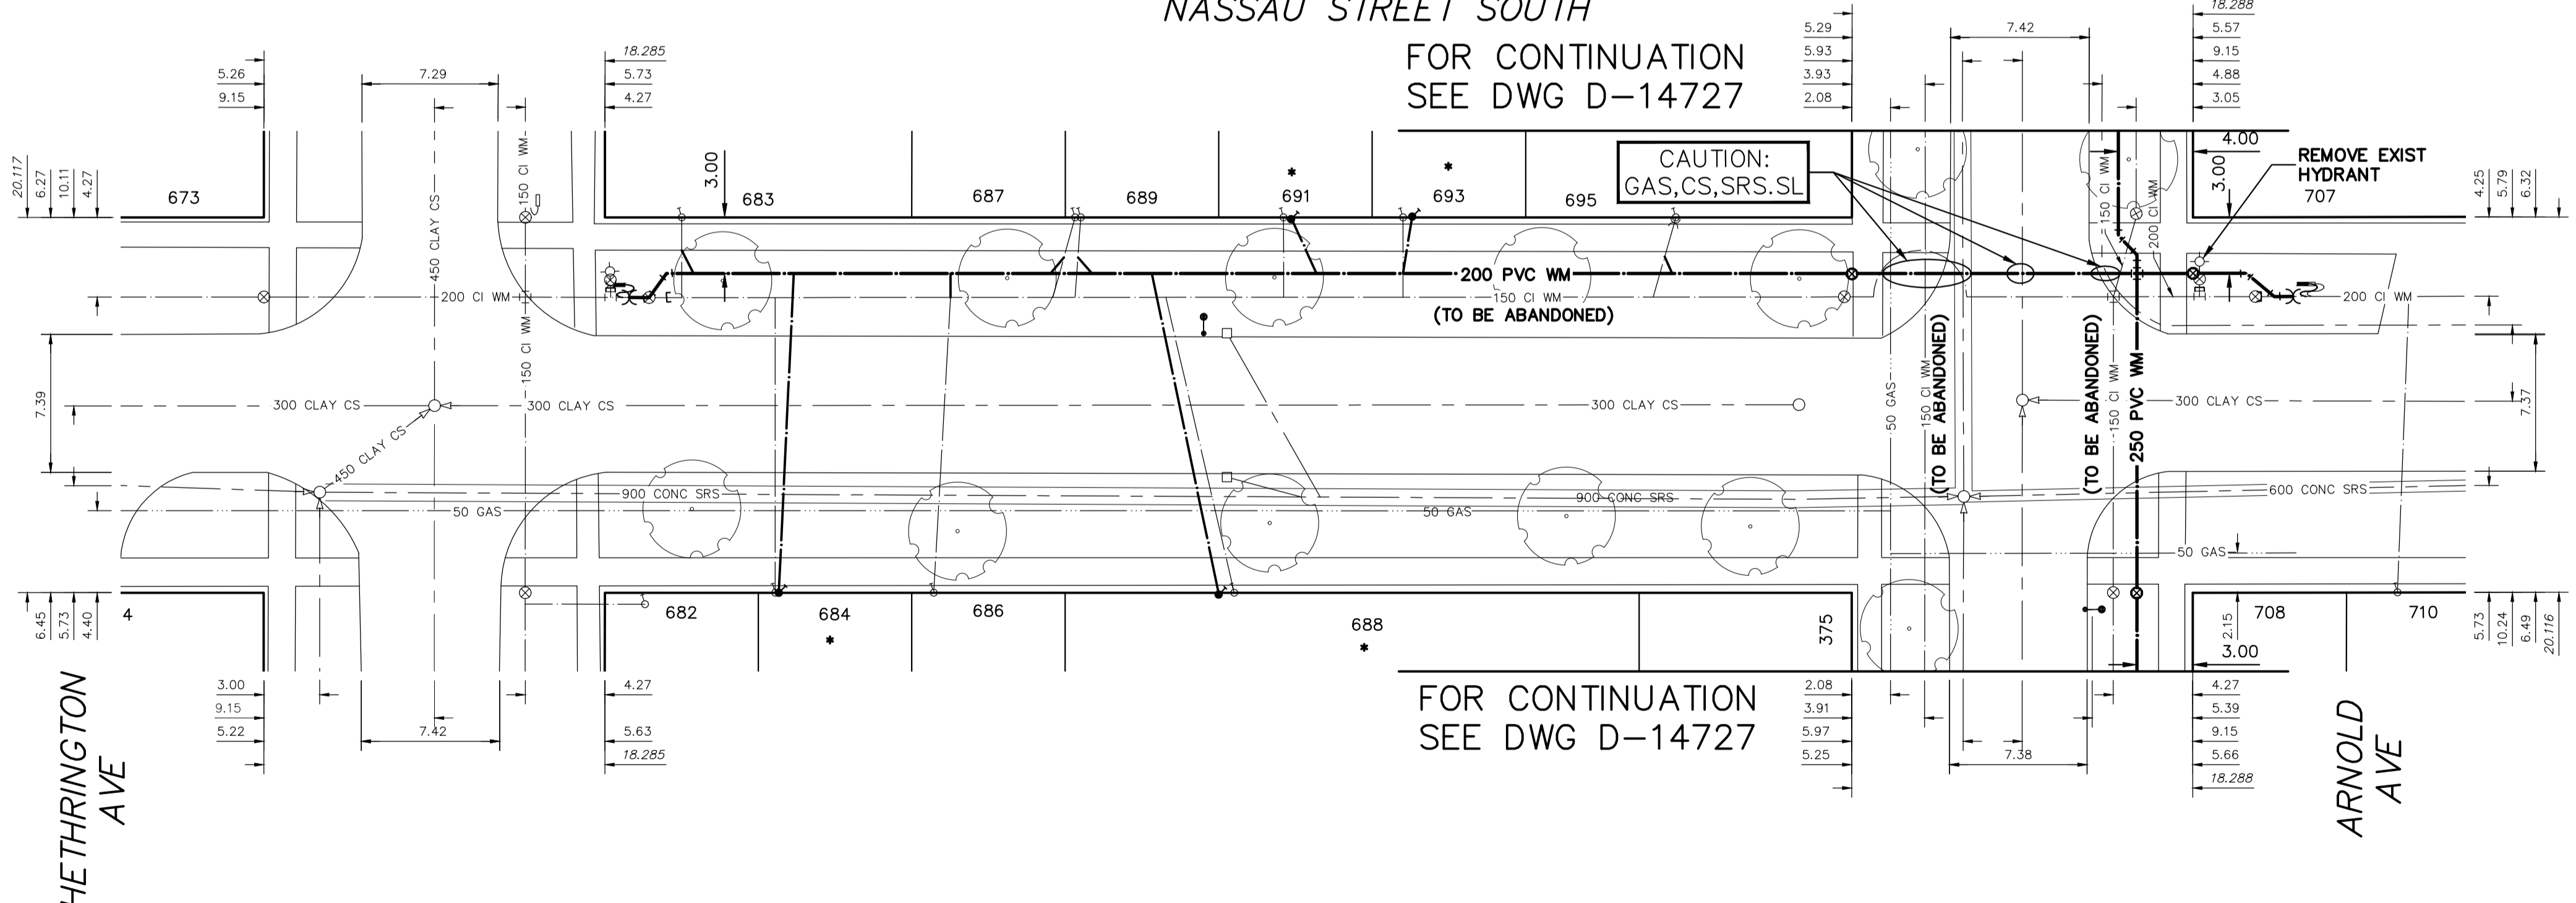

WATER SERVICE INFORMATION

ADDRESS	SIZE (mm) MATERIAL (STREET)	SIZE (mm) MATERIAL (PROP.)	SHORT & LONG MEASUREMENT	CORP. LOCATION	REMARKS
682 NASSAU ST S	16	12	1.28 SNL HSE	OPP S/C	OUTSIDE LIMITS
683 NASSAU ST S	20	20	0.77 SNL HSE	OPP S/C	RECONNECT SERVICE
684 NASSAU ST S	12	12	0.49 SNL HSE	OPP S/C	RENEW R W/20CU
686 NASSAU ST S	20	20	9.136 SSL HETHRINGTON AVE	OPP S/C	RECONNECT SERVICE
687 NASSAU ST S	20	20	0.94 SNL HSE	0.9 S OF S/C	RECONNECT SERVICE
688 NASSAU ST S	20	20	17.630 SSL HETHRINGTON AVE	1.2 N OF S/C	RECONNECT SERVICE
689 NASSAU ST S	20	12	1.13 SSL HSE	3.7 N OF S/C	RECONNECT SERVICE
691 NASSAU ST S	20	12	25.206 SSL HETHRINGTON AVE	0.3 N OF S/C	RECONNECT SERVICE
693 NASSAU ST S	12	12	5.90 SNL BLDG	OPP S/C	RENEW R W/20CU
695 NASSAU ST S	20	20	33.105 NNL ARNOLD AVE	OPP S/C	RECONNECT SERVICE
RESIDENTIAL	CU	CU	9.452 NNL ARNOLD AVE	1.2 N OF S/C	RECONNECT SERVICE

\* SERVICES TO BE RENEWED TO R. ALL OTHERS TO BE RECONNECTED

FOR CONTINUATION  
SEE DWG D-14727

FOR INDEX SEE  
D-14723

METRIC  
WHOLE NUMBERS INDICATE MILLIMETRES  
DECIMALIZED NUMBERS INDICATE METRES



**WARNING**  
IF POWER EQUIPMENT OR EXPLOSIVES ARE TO BE USED FOR EXCAVATION ON THIS PROJECT THE CONTRACTOR MUST:  
1) NOTIFY THE GAS COMPANY OF THE PROPOSED LOCATION OF EXCAVATION.  
2) TAKE PRECAUTION TO AVOID DAMAGE TO GAS COMPANY INSTALLATIONS.  
SEE PROVINCIAL REGULATION 210/72 FOR DETAILS

LOCATION APPROVED  
UNDERGROUND STRUCTURES  
SUPV. U/G STRUCTURES COMMITTEE DATE  
NOTE:  
LOCATION OF UNDERGROUND STRUCTURES AS SHOWN ARE BASED ON THE BEST INFORMATION AVAILABLE BUT NO GUARANTEE IS GIVEN THAT ALL EXISTING UTILITIES ARE EXACT. CONFIRMATION OF EXISTENCE AND EXACT LOCATION OF ALL SERVICES MUST BE OBTAINED FROM THE INDIVIDUAL UTILITIES BEFORE PROCEEDING WITH CONSTRUCTION.

B.M. ELEV.	NO.	REVISIONS	DATE	BY

DESIGNED BY	TS	CHECKED BY	SC
DRAWN BY	RJ	APPROVED BY	KZ
SCALE:	RELEASED FOR CONSTRUCTION		
HORIZONTAL 1:250	KAS ZUREK		
VERTICAL 1:50	DATE 2017 05 18		
DATE 2017 05 18	DATE 2017 05 18		

ENGINEER'S SEAL  
ORIGINAL SIGNED BY S.J.R. COURNOYER 17/05/18  
CONSULTANT DRAWING NUMBER

**THE CITY OF WINNIPEG**  
WATER AND WASTE DEPARTMENT  
ENGINEERING DIVISION  
2017 WATER MAIN RENEWALS  
CONTRACT 4  
NASSAU STREET SOUTH  
HETHRINGTON AVENUE TO  
ARNOLD AVENUE

SHEET 7 OF 9  
CITY DRAWING NUMBER  
D-14728