


B SIZE 11" X 17" (279mm x 432mm)

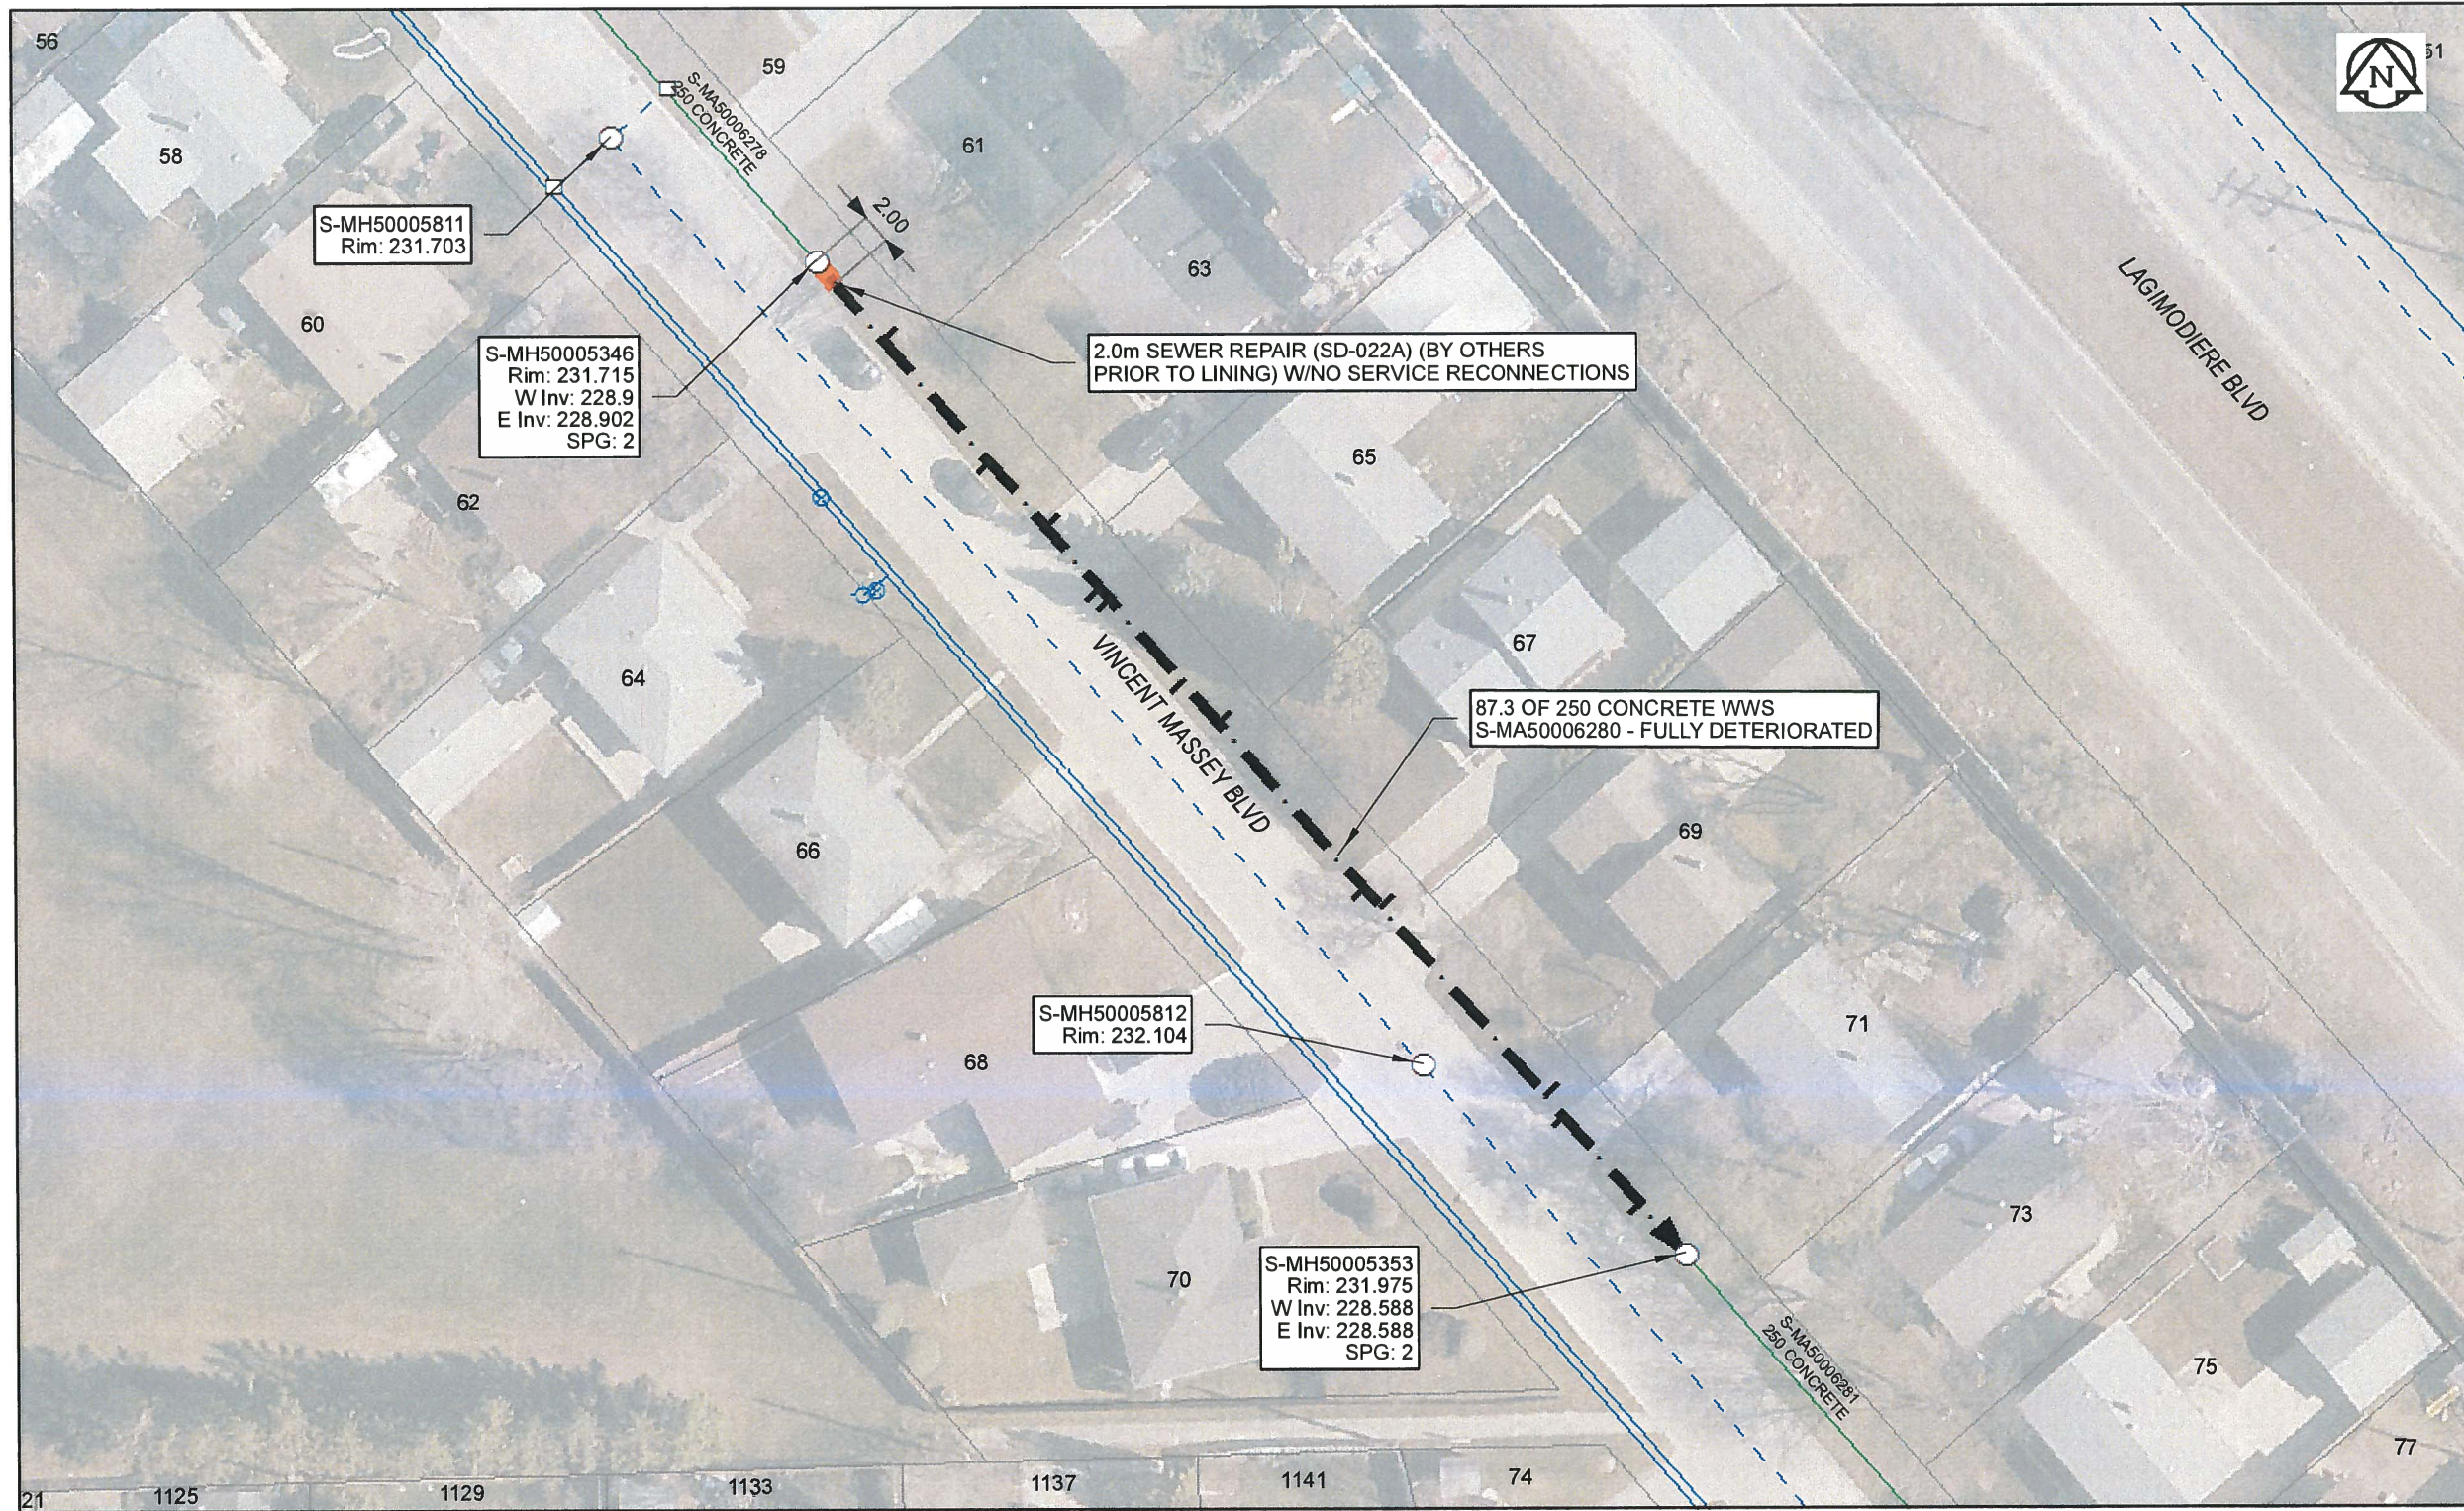

**Sewer Junction Information**  
(From Video Inspection)

Reference MH	Distance	Size	Clock
S-MH50005346	006.8	150	10
-	017.7	150	02
-	023.4	150	03
-	028.8	150	10
S-MH50005353	004.7	150	11
-	012.4	150	10
-	014.3	150	02
-	031.0	150	02
-	032.6	150	10
-	047.4	150	02
-	051.0	150	10
-	058.4	150	10

**Traffic Controls**  
Regional Street Lane Closure Required: No  
Impacted Regional Street: N/A

General Requirements:  
Residential Street Restrictions

**WARNING**  
IF POWER EQUIPMENT OR EXPLOSIVES ARE TO BE USED FOR EXCAVATION ON THIS PROJECT, THE CONTRACTOR MUST:  
1) NOTIFY THE GAS COMPANY OF THE PROPOSED LOCATION OF EXCAVATION.  
2) TAKE PRECAUTION TO AVOID DAMAGE TO GAS COMPANY INSTALLATIONS.  
SEE PROVINCIAL REGULATION 140/92 FOR DETAILS

**APEGM**  
Certificate of Authorization  
AECOM Canada Ltd.  
No. 4671 Date: Apr 11/17

**METRIC**  
WHOLE NUMBERS INDICATE MILLIMETRES  
DECIMALIZED NUMBERS INDICATE METRES  
0 2.5 5 10 15 20  
Meters  
BID OPPORTUNITY NO. 261-2017

AECOM REVIEW DRFT CHK FILE NAME: 2016 Lining.pdf SAVED BY: JD	<b>LOCATION APPROVED UNDERGROUND STRUCTURES</b>		Can-Net GPS Reference Station WINN/810		<b>AECOM</b>	DESIGNED BY <b>NK</b> CHECKED BY <b>CM</b>		PROFESSIONAL'S SEAL 
	SUPR. U/G STRUCTURES COMMITTEE DATE					DRAWN BY <b>CLC</b> APPROVED BY		
<b>NOTE:</b> LOCATION OF UNDERGROUND STRUCTURES AS SHOWN ARE BASED ON THE BEST INFORMATION AVAILABLE. BUT NO GUARANTEE IS GIVEN THAT ALL EXISTING UTILITIES ARE SHOWN OR THAT THE GIVEN LOCATIONS ARE EXACT. CONFIRMATION OF EXISTENCE AND EXACT LOCATION OF ALL SERVICES MUST BE OBTAINED FROM THE INDIVIDUAL UTILITIES BEFORE PROCEEDING WITH CONSTRUCTION.		HOR. SCALE <b>1:500</b>		VERT. SCALE <b>N/A</b>		RELEASED FOR CONSTRUCTION 		CONSULTANT DRAWING NO. 60516898-01-C-2016 Lining-R0X.mxd
NO. REVISIONS		YY/MM/DD		BY		DATE		
0 ISSUED FOR CONSTRUCTION		10/04/17				DATE <u>4/6/17</u>		

**THE CITY OF WINNIPEG**  
WATER AND WASTE DEPARTMENT

**2016 SEWER RENEWALS  
BY CIPP LINING  
CONTRACT 3  
VINCENT MASSEY BV (E LEG)**

2ND MH S OF VINCENT MASSEY BV (N LEG) TO 3RD MH S OF VINCENT MASSEY

SHEET **9** OF **82**  
CITY DRAWING NUMBER  
**11390** REV **0**