


B SIZE 11" X 17" (279mm x 432mm)

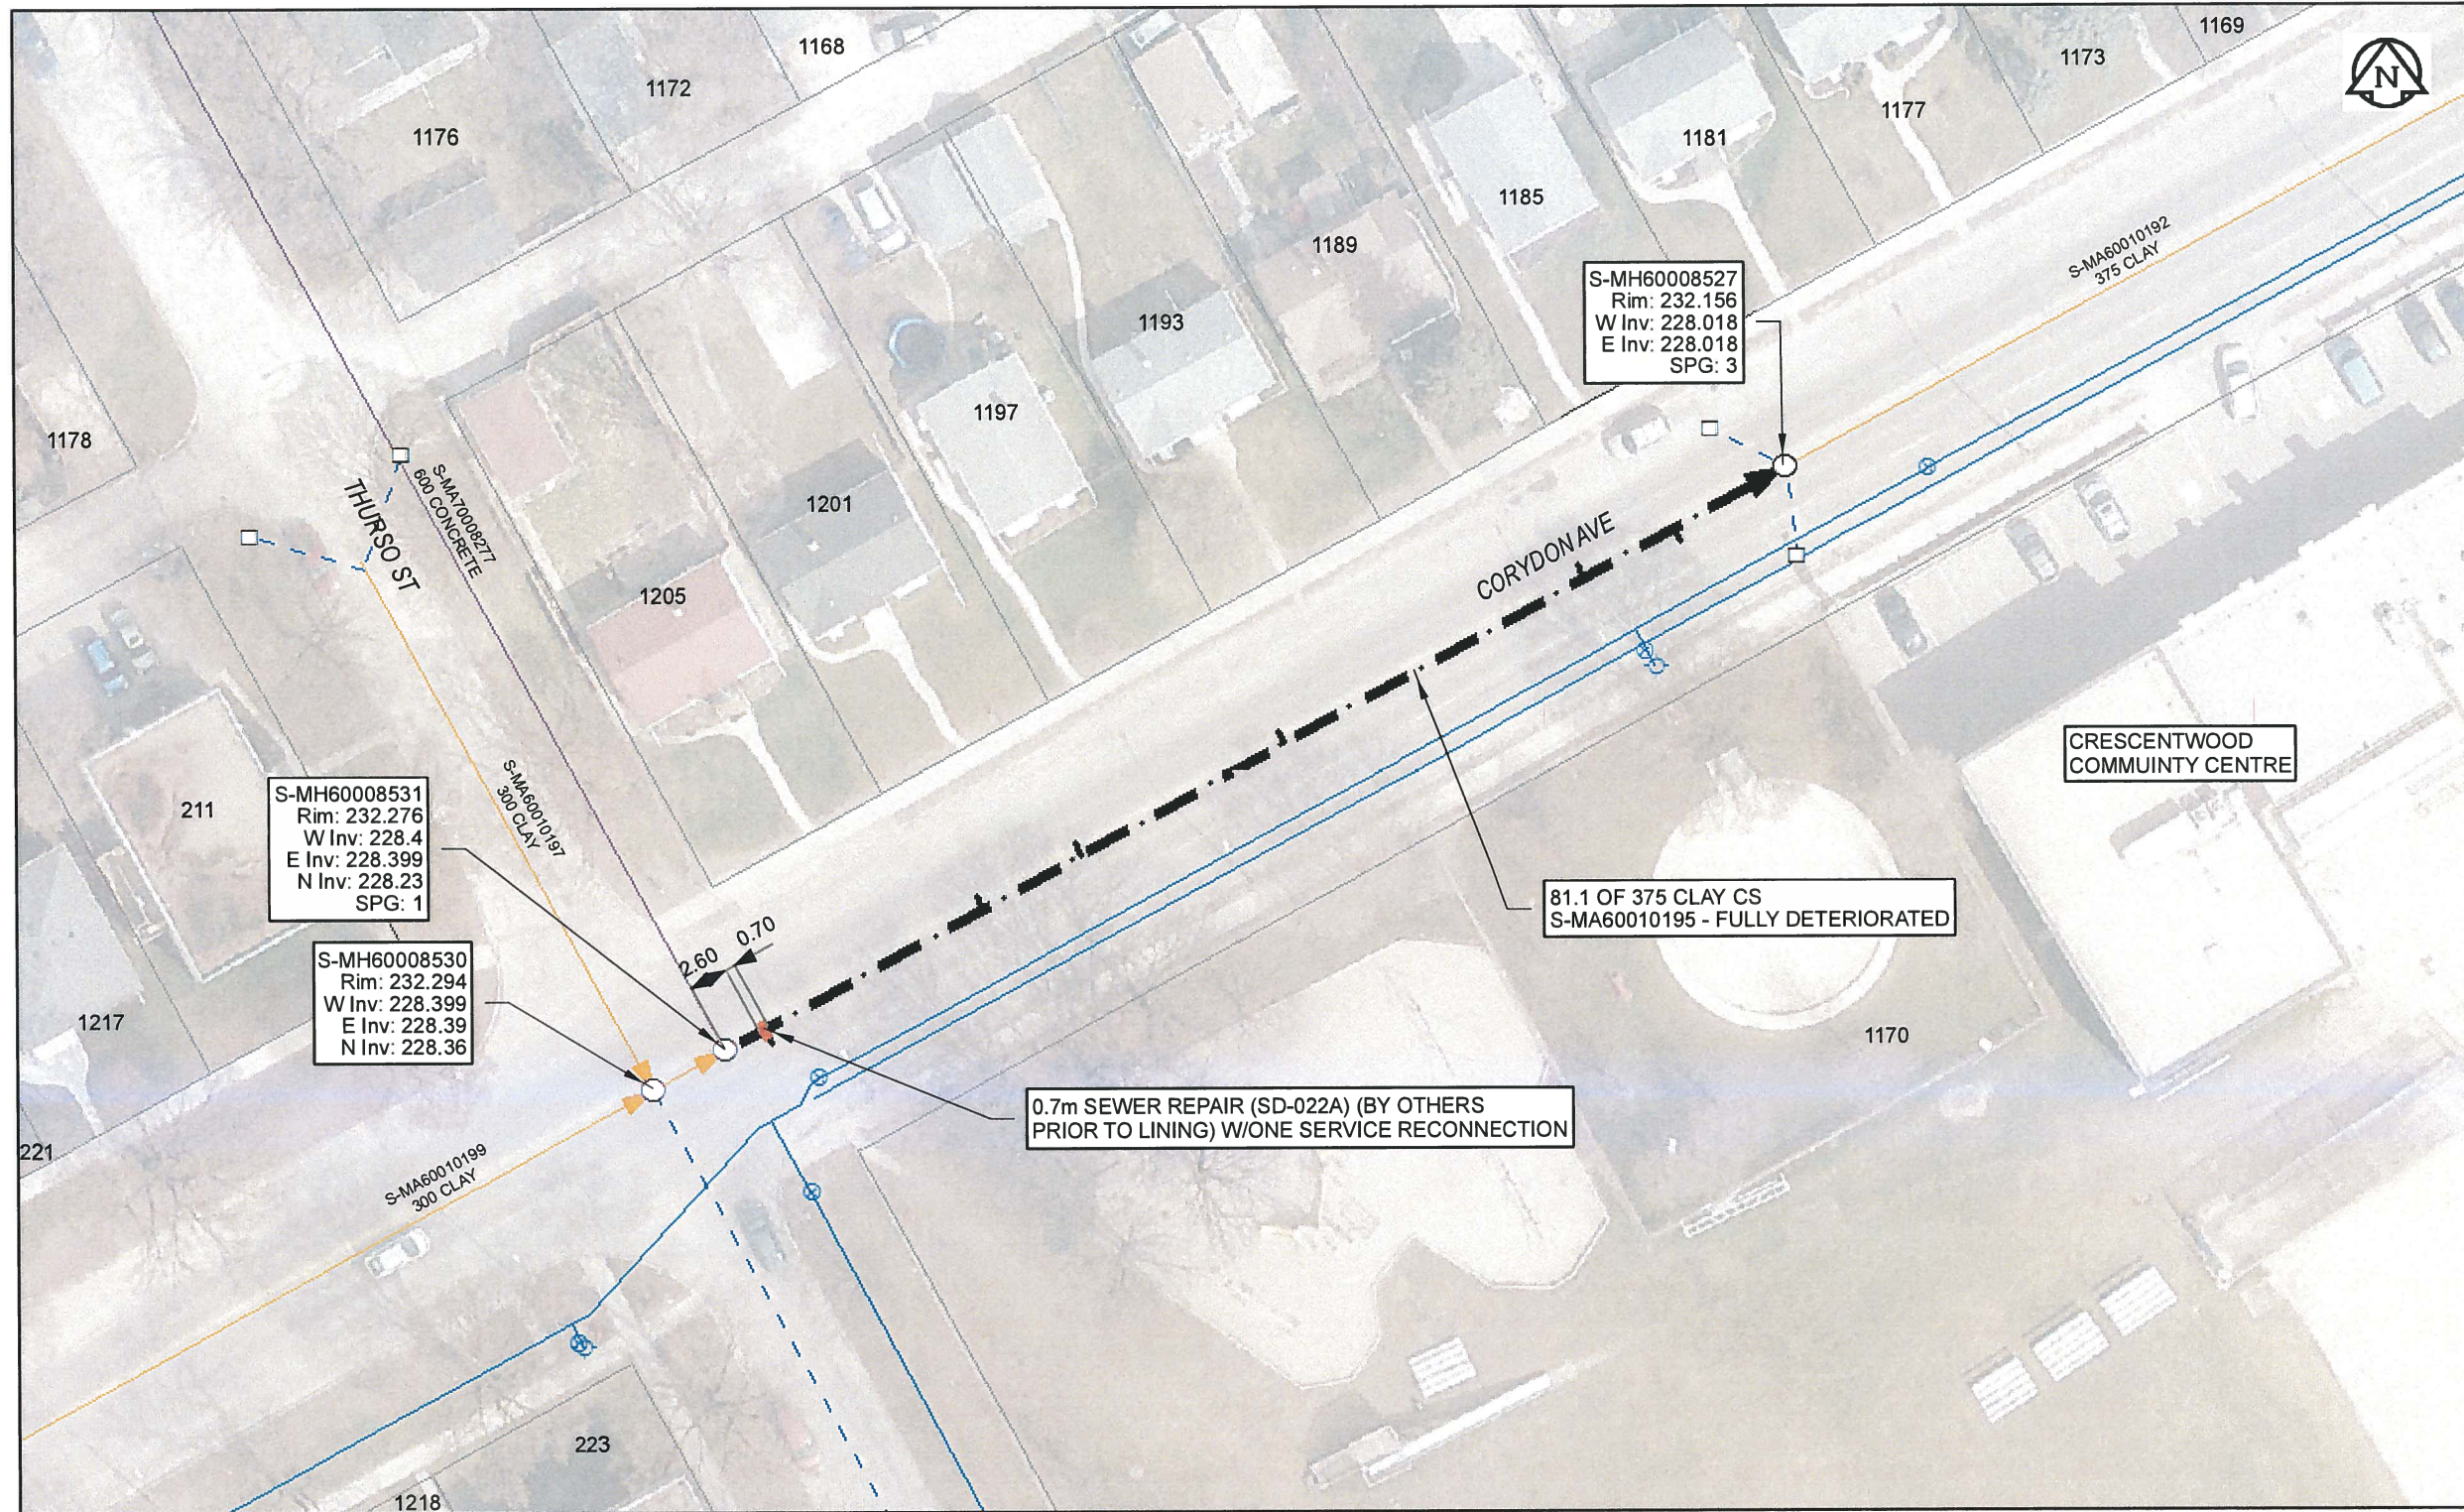

Sewer Junction Information
(From Video Inspection)

Reference MH	Distance	Size	Clock
S-MH60008531	003.0	150	03
-	019.7	150	10
-	027.2	150	10
-	042.7	150	10
-	065.7	150	10
-	072.5	150	02

Traffic Controls
Regional Street Lane Closure Required: Yes
Impacted Regional Street: Corydon ave

General Requirements:
Maintain minimum one lane of traffic each direction on regional street.

WARNING
IF POWER EQUIPMENT OR EXPLOSIVES ARE TO BE USED FOR EXCAVATION ON THIS PROJECT, THE CONTRACTOR MUST:
1) NOTIFY THE GAS COMPANY OF THE PROPOSED LOCATION OF EXCAVATION.
2) TAKE PRECAUTION TO AVOID DAMAGE TO GAS COMPANY INSTALLATIONS.
SEE PROVINCIAL REGULATION 140/92 FOR DETAILS

APECM
Certificate of Authorization
AECOM Canada Ltd.
No. 4671 Date: *April 10/17*

METRIC
WHOLE NUMBERS INDICATE MILLIMETRES
DECIMALIZED NUMBERS INDICATE METRES
0 2.5 5 10 15 20
Meters
BID OPPORTUNITY NO. 261-2017

AECOM REVIEW	DRFT CHK	LOCATION APPROVED UNDERGROUND STRUCTURES	Can-Net GPS Reference Station WINN/810
	FILE NAME: 2016 Lining.pdf SAVED BY: JD	SUPR. U/G STRUCTURES DATE COMMITTEE	
NOTE:		LOCATION OF UNDERGROUND STRUCTURES AS SHOWN ARE BASED ON THE BEST INFORMATION AVAILABLE. BUT NO GUARANTEE IS GIVEN THAT ALL EXISTING UTILITIES ARE SHOWN OR THAT THE GIVEN LOCATIONS ARE EXACT. CONFIRMATION OF EXISTENCE AND EXACT LOCATION OF ALL SERVICES MUST BE OBTAINED FROM THE INDIVIDUAL UTILITIES BEFORE PROCEEDING WITH CONSTRUCTION.	
NO.		ISSUED FOR CONSTRUCTION	10/04/17
REVISIONS		YY/MM/DD	BY

AECOM

DESIGNED BY	NK	CHECKED BY	CM
DRAWN BY	CLC	APPROVED BY	<i>SC</i>
HOR. SCALE	1: 500	RELEASED FOR CONSTRUCTION	<i>JS</i>
VERT. SCALE	N/A	DATE	4/16/17
DATE			

PROFESSIONAL'S SEAL
PROVINCE OF MANITOBA
A.D.
BRAUN
Member
24453
REGISTERED ENGINEER
APR 10/17
CONSULTANT DRAWING NO.
60516898-01-C-2016 Lining-R0X.mxd

THE CITY OF WINNIPEG
WATER AND WASTE DEPARTMENT

2016 SEWER RENEWALS
BY CIPP LINING
CONTRACT 3
CORYDON AV
MH ON THURSO ST (E OF CL) TO 1ST MH W OF ROCKWOOD ST

SHEET 51 OF 82
CITY DRAWING NUMBER
11432
REV 0