



5 PLAN DETAIL - TYPICAL WOOD TO MTL TRANSITION
1:5

6 PLAN DETAIL - TYPICAL OUTSIDE CORNER-POLYCARB
1:5

1 SECTION DETAIL - TYPICAL WINDOW
1:5

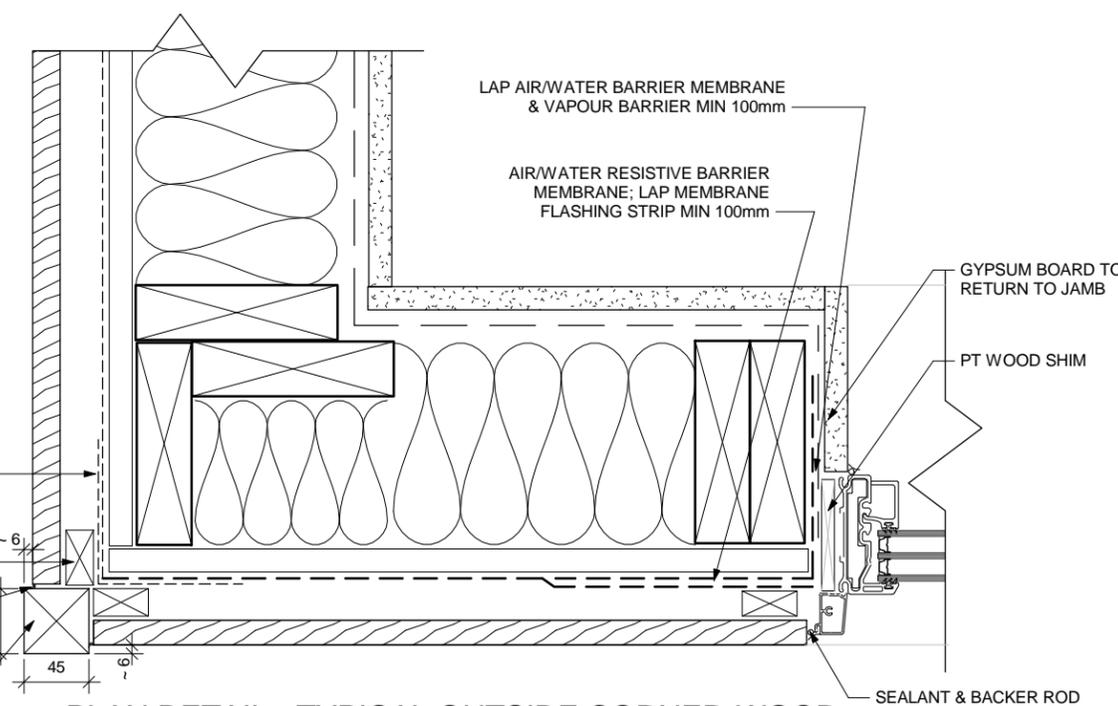

7 PLAN DETAIL - TYPICAL OUTSIDE CORNER-WOOD
1:5

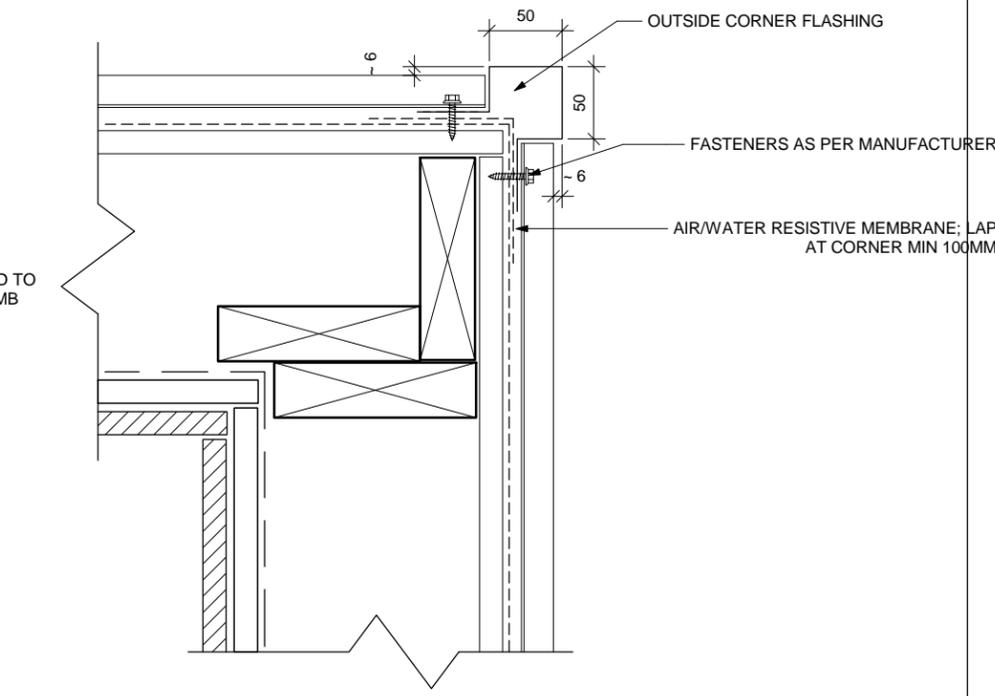

4 PLAN DETAIL - TYPICAL OUTSIDE CORNER
1:5