


NOTES:

1. ALL WORK AND MATERIALS ARE IN ACCORDANCE WITH THE LATEST REVISION OF THE CITY OF WINNIPEG STANDARD CONSTRUCTION SPECIFICATIONS.
2. ADJUST MH, CB RIMS, AND VALVES TO NEW GRADES.
3. MODIFIED BARRIER CURB (SD-203B) TO BE USED AT ALL INTERSECTION RADII, BACK LANE RADII, AND BULL NOSES.
4. CONTRACTOR TO CONFIRM THE LOCATION OF ALL UTILITIES/SERVICES IN THE FIELD PRIOR TO CONSTRUCTION.
5. ADD 200.00m TO ABBREVIATED ELEVATIONS TO OBTAIN GEODETIC ELEVATIONS.
6. CB OFFSETS ARE DIMENSIONED TO BACK OF CURB.
7. FOR SIDEWALK DETAIL SEE STREETSCAPE DRAWINGS.

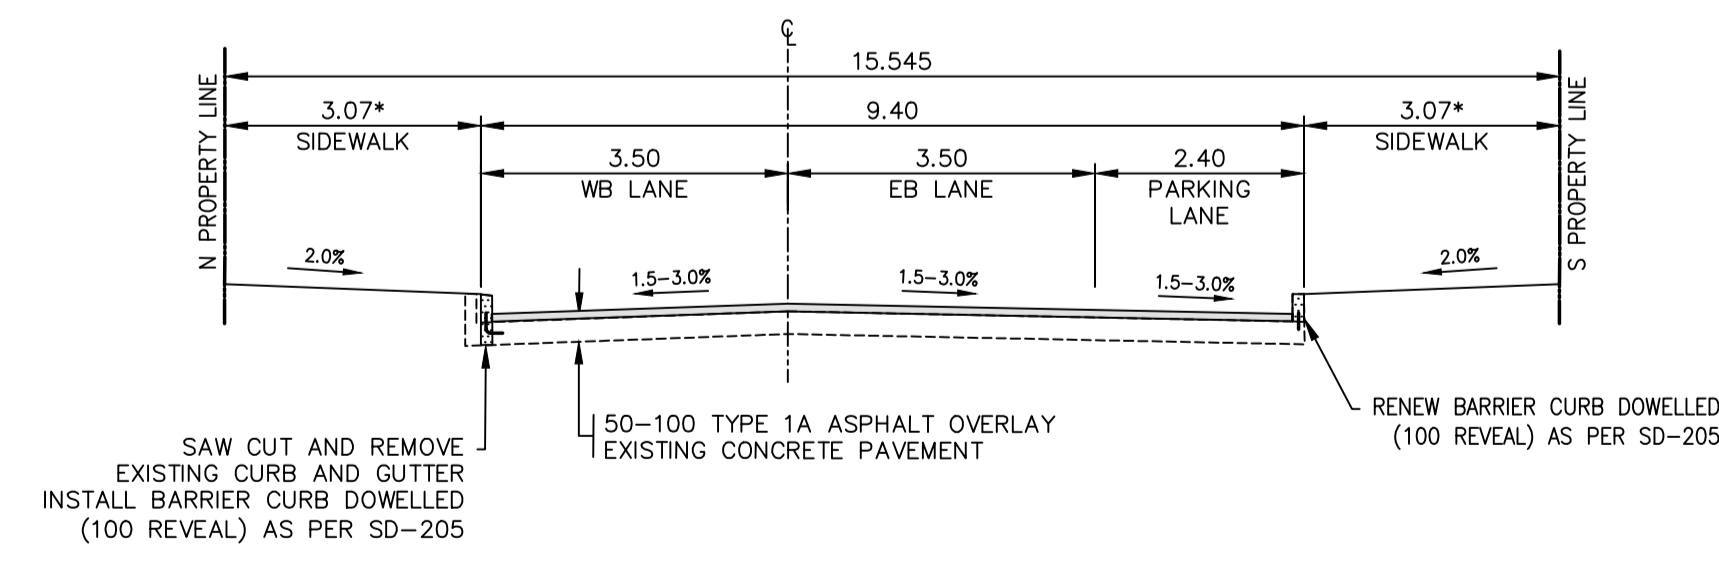

NOTE: These design documents are prepared solely for the use by the party with whom the design professional has entered into a contract and there are no representations of any kind made by the design professional to any party with whom the design professional has not entered into a contract.

EXISTING	LEGEND-PLAN	CONSTRUCTED	EXISTING	LEGEND-PLAN	CONSTRUCTED	EXISTING	LEGEND-PROFILE	CONSTRUCTED
---	WATER MAIN	==	---	GROUND GRADE	---	---	SIDEWALK	-----
---	LAND DRAINAGE SEWER	---	(31.00)	PAVEMENT GRADE	(31.00)	---	CONCRETE	-----
---	WASTE WATER SEWER	---	(31.00)	LOT GRADE	(31.00)	---	ASPHALT OVERLAY	-----
---	HYDRO	---	XXXXXX	IRON BAR	XXXXXX	---	AQUEDUCT	-----
○	M.T.S.	●	---	HYDRO POLE & LIGHT STANDARD	---	---	LEGEND-PLAN	CONSTRUCTED
○	GAS	●	---	LIGHT STANDARD	---	---	LEGEND-PLAN	CONSTRUCTED
○	SIGNALS	●	---	HYDRO POLE	---	---	LEGEND-PLAN	CONSTRUCTED
○	MANHOLE	●	---	CURB RAMP	---	---	LEGEND-PLAN	CONSTRUCTED
○	CATCH BASIN	●	---	DETECTABLE WARNING SURFACE TILE	---	---	LEGEND-PLAN	CONSTRUCTED
△	CURB INLET	▽	---	EDGE OF SIDEWALK	---	---	LEGEND-PLAN	CONSTRUCTED
△	UTILITIES ADJUSTED	△ □ ○	---	PROPERTY LINE	---	---	LEGEND-PLAN	CONSTRUCTED
]	PLUG]]	---	EDGE OF PAVEMENT	---	---	LEGEND-PLAN	CONSTRUCTED
◇	HYDRANT	◆	---	EDGE OF CONCRETE	---	---	LEGEND-PLAN	CONSTRUCTED
○	VALVE	⊙	---	MODIFIED BARRIER CURB	---	---	LEGEND-PLAN	CONSTRUCTED
○	CURB STOP	⊙	---	BARRIER CURB	---	---	LEGEND-PLAN	CONSTRUCTED

LOCATIONS APPROVED UNDERGROUND STRUCTURES

SIGNED BY: _____ DATE: _____

LOCATION OF UNDERGROUND STRUCTURES AS SHOWN ARE BASED ON THE BEST INFORMATION AVAILABLE BUT NO GUARANTEE IS GIVEN THAT ALL EXISTING UTILITIES ARE SHOWN OR THAT THE GIVEN LOCATIONS ARE EXACT CONFIRMATION OF EXISTENCE AND EXACT LOCATION OF ALL SERVICES MUST BE OBTAINED FROM THE INDIVIDUAL UTILITIES BEFORE PROCEEDING.

NO.	REVISIONS	DATE	BY
2	POSTED FOR TENDER	08/02/17	VM
1	SUBMIT TO UGS	07/02/17	VM

DESIGNED BY	CHECKED BY
VMM/V	VM
DRAWN BY	APPROVED BY
EL/SB	VM

WSP | MMM GROUP

MMM Group Limited
Suite 111 - 93 Lombard Ave
Winnipeg, MB R3B 3B1
t. 204.943.3178
f. 204.943.4948
www.mmmgrouplimited.com

ENGINEER'S SEAL: V.M. MAROTI, Member 30809, REGISTERED PROFESSIONAL ENGINEER

CONSULTANT ACAD DWG. NO. 5515038-C-01

METRIC
WHOLE NUMBERS INDICATE MILLIMETRES
DECIMALIZED NUMBERS INDICATE METRES

APEGM
Certificate of Authorization
MMM Group Limited
No. 4531

THE CITY OF WINNIPEG
PUBLIC WORKS DEPARTMENT
TRANSPORTATION DIVISION

2017 NORTH EAST EXCHANGE DISTRICT
STREET RENEWALS

PACIFIC AVENUE
MAIN STREET TO LILY STREET
ASPHALT OVERLAY
STA. 0+96.51 TO STA. 1+90.00

CITY DRAWING NUMBER: SHEET 1 OF 2

RFP NO. 27-2017