




1 Detail 1 (elevation)
Scale: 1/2" = 1'-0"

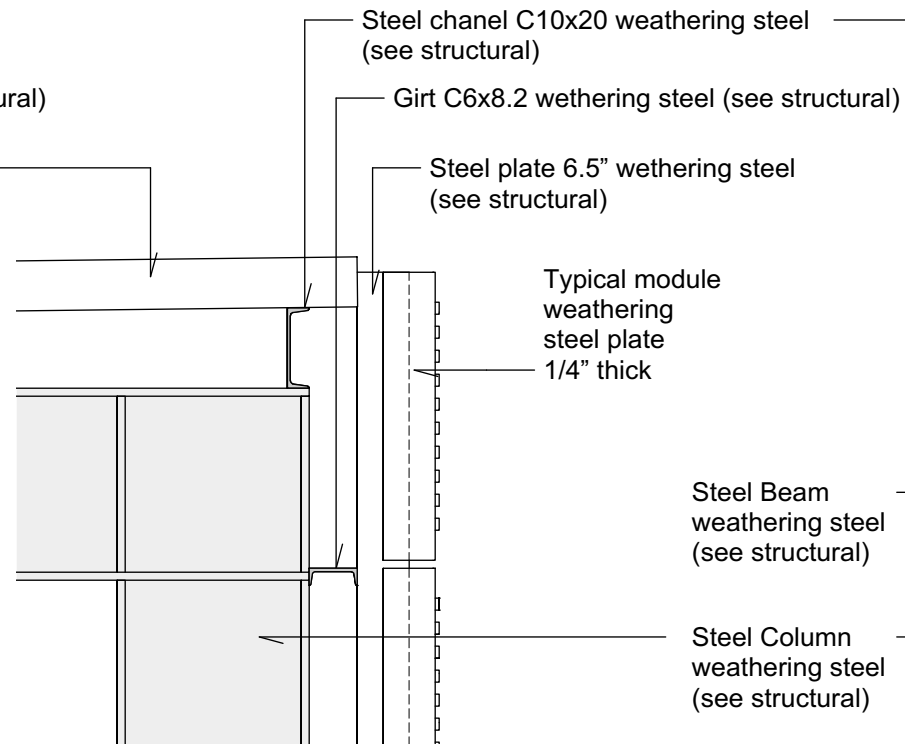


2 Detail 2 (elevation)
Scale: 1/2" = 1'-0"

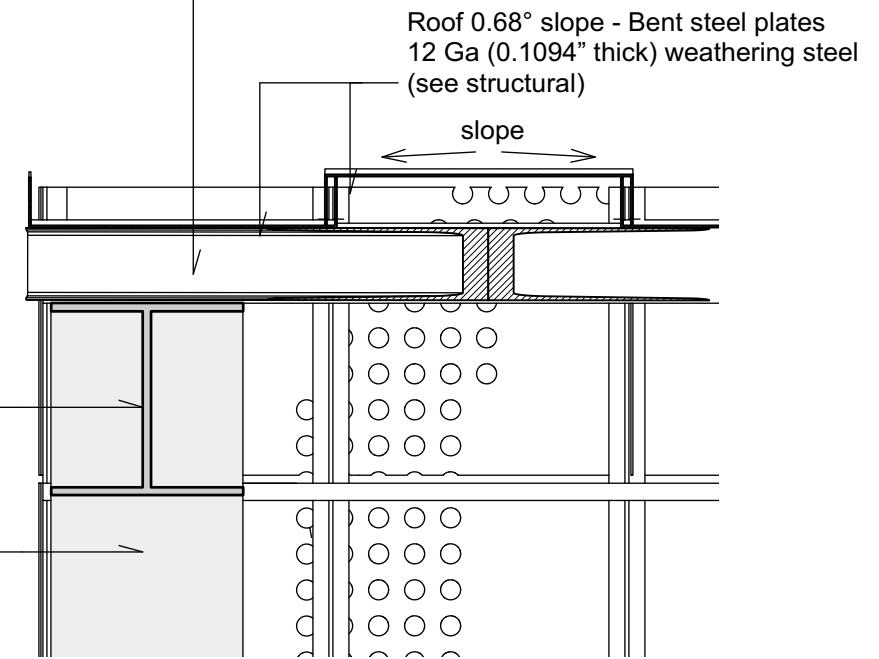


5 Detail 5
Scale: 1/2" = 1'-0"

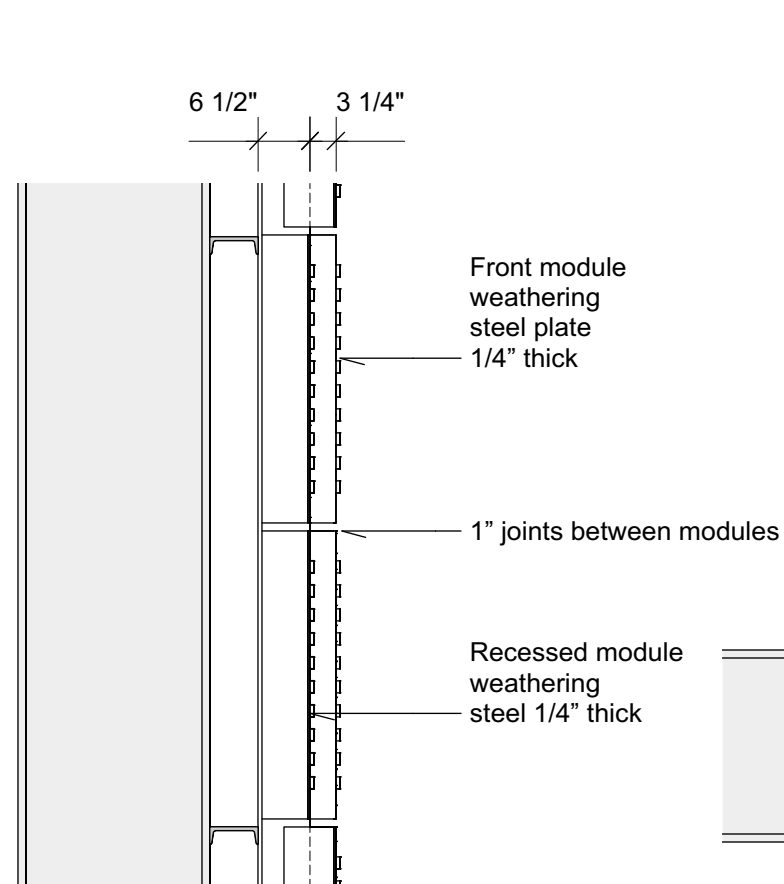


4 Detail 4
Scale: 1/2" = 1'-0"

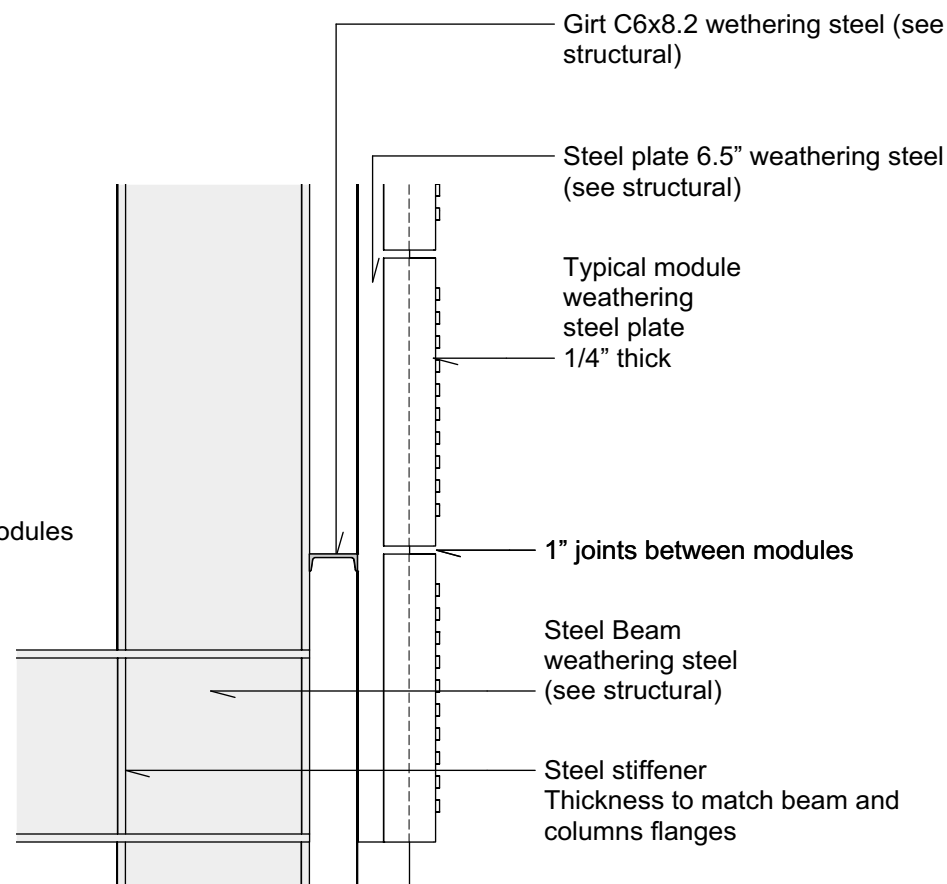

3 Detail 3 (elevation)
Scale: 1/2" = 1'-0"

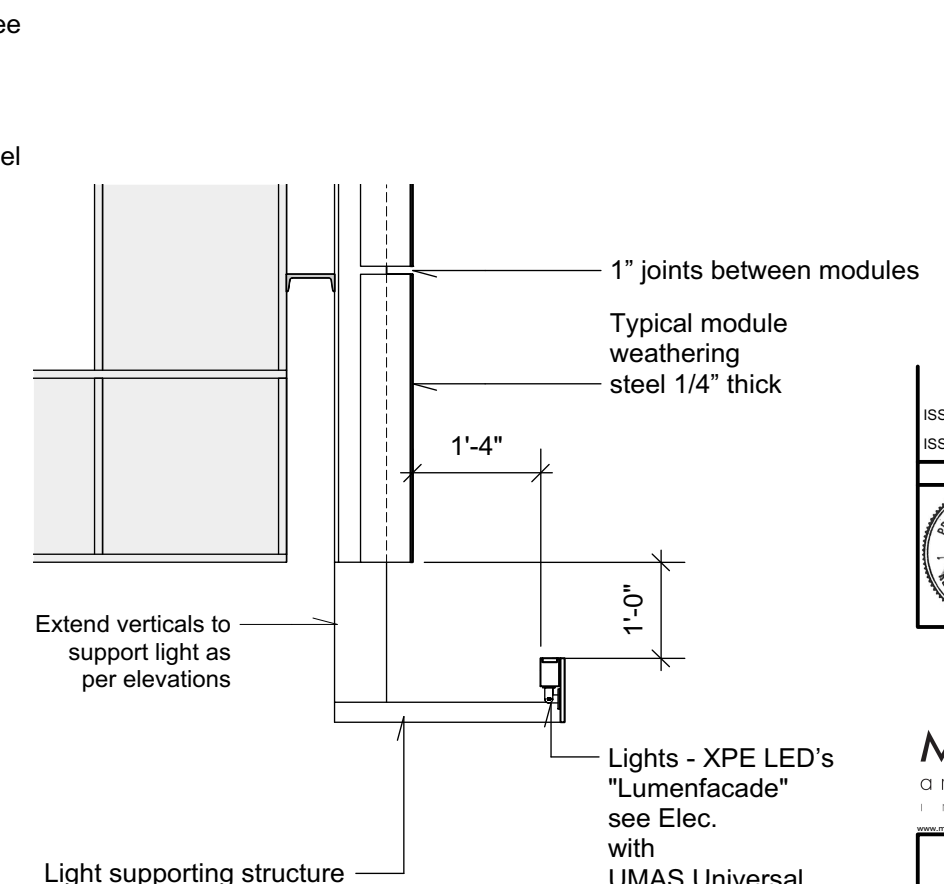

6 Detail 6
Scale: 1/2" = 1'-0"

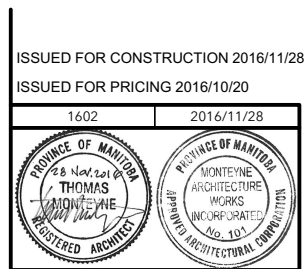

1919 MARQUEE
Winnipeg, Manitoba
Intersection Lily St & Market Ave
DETAILS - MONUMENT