


1 Monument
Scale: 1/8" = 1'-0"

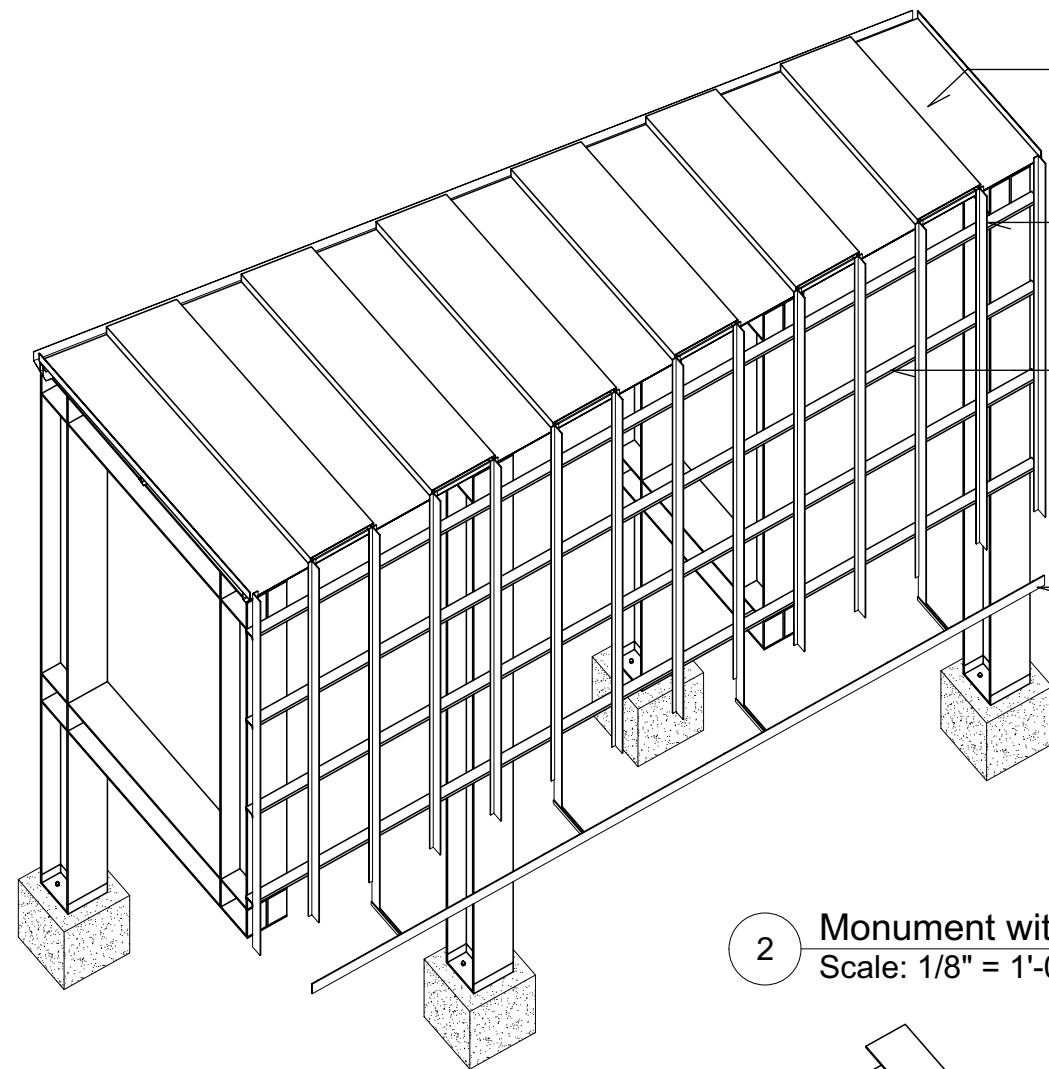

2 Monument without modules
Scale: 1/8" = 1'-0"


Steel bent plate roofing panels
weathering steel (see structural)

Vertical - Steel plate
weathering steel (see structural)


Horizontal - Steel girt
weathering steel (see structural)

Light supporting structure
weathering steel

Light supporting structure
weathering steel

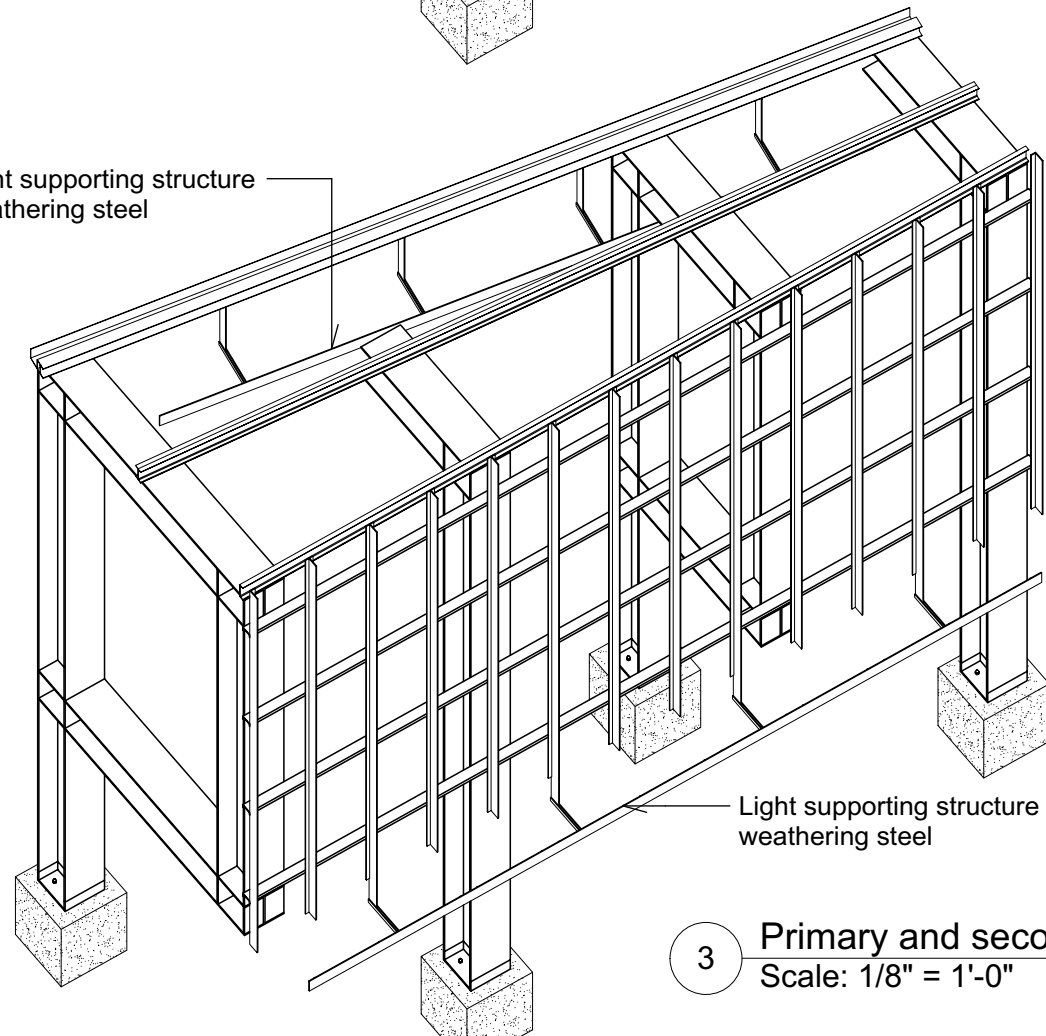


3 Primary and secondary structure
Scale: 1/8" = 1'-0"

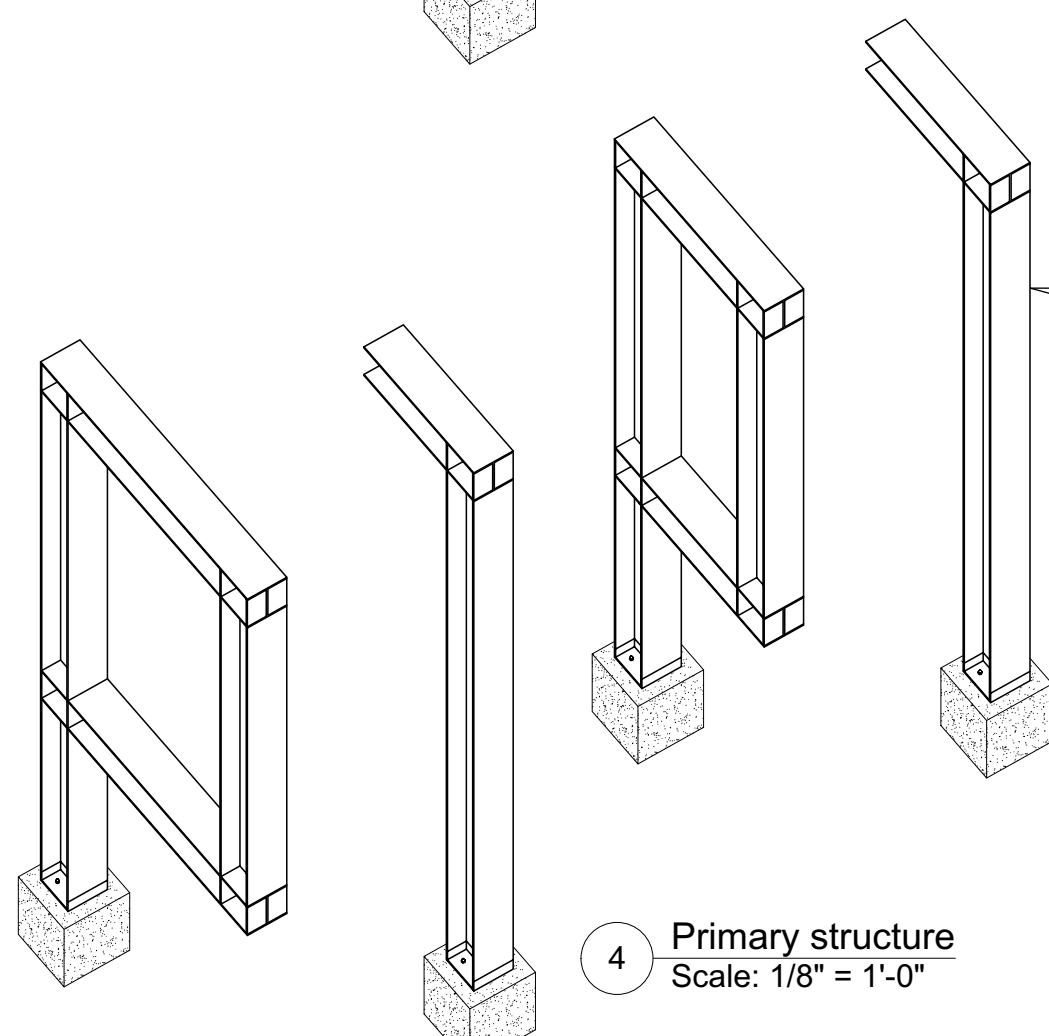

4 Primary structure
Scale: 1/8" = 1'-0"

Columns
weathering steel
(see structural)

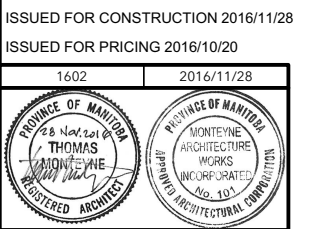

MONTEYNE
architecture works
INCORPORATED

1919 MARQUEE
Winnipeg, Manitoba
Intersection Lily St & Market Ave
MONUMENT FRONT VIEWS