




1 **Module H01**
Scale: 1" = 1'-0"

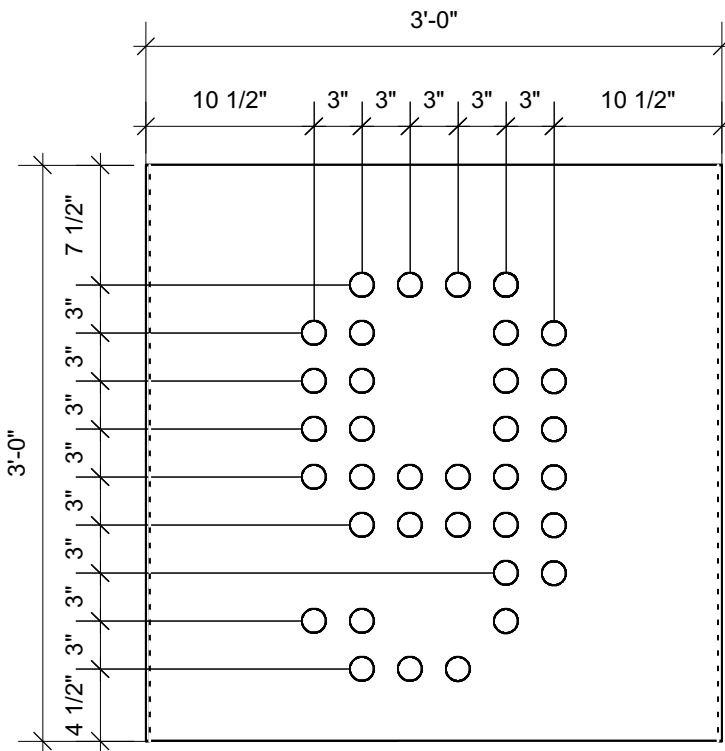


2 **Module H02**
Scale: 1" = 1'-0"

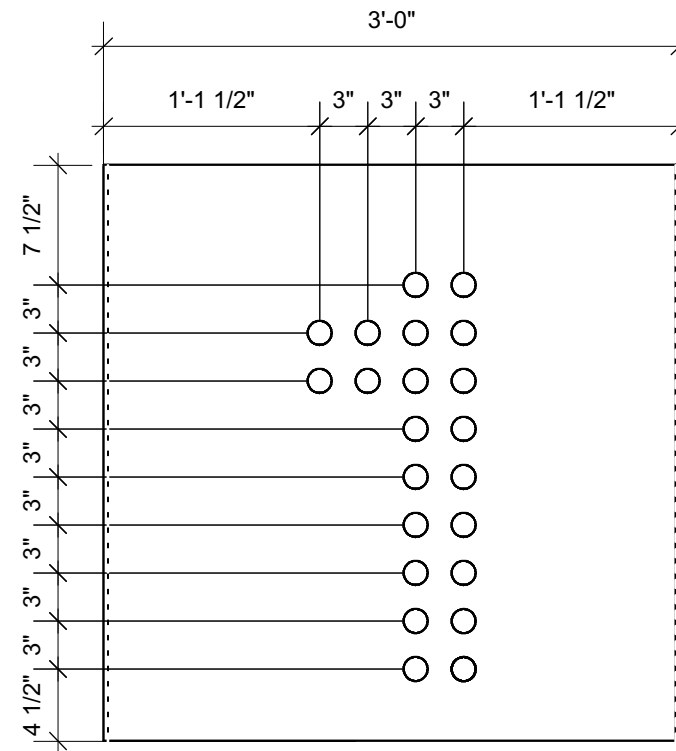


3 **Module H03**
Scale: 1" = 1'-0"

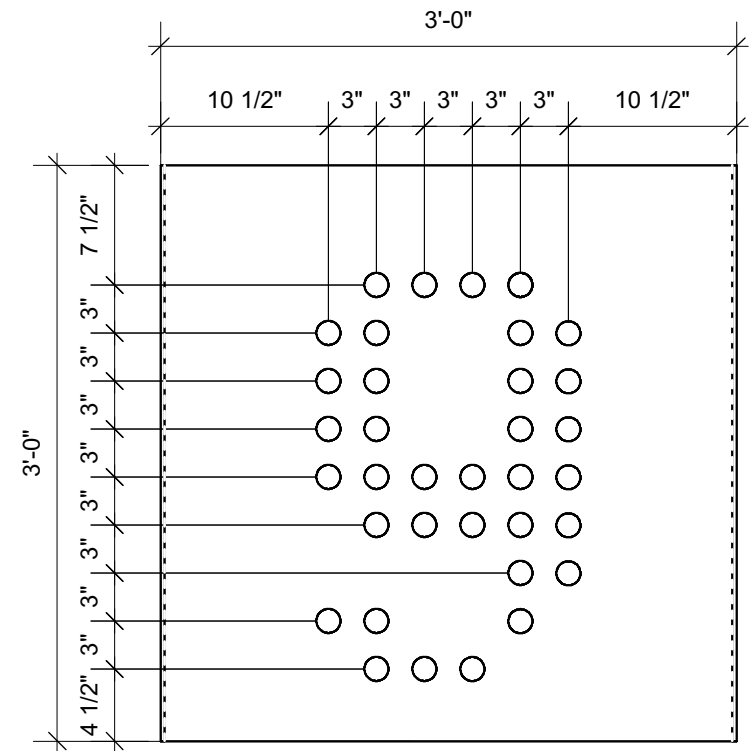


4 **Module H04**
Scale: 1" = 1'-0"

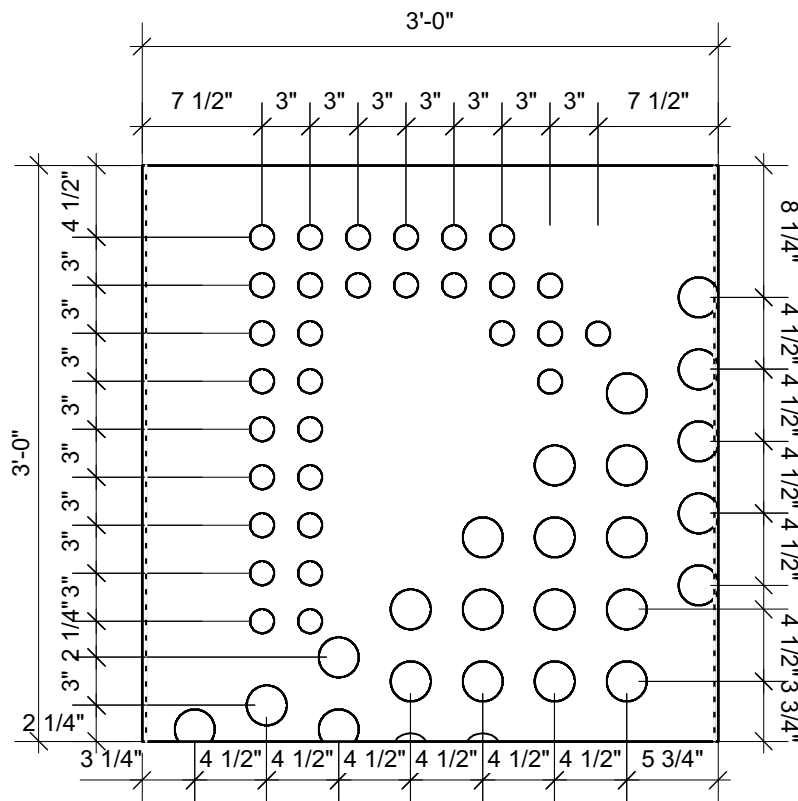

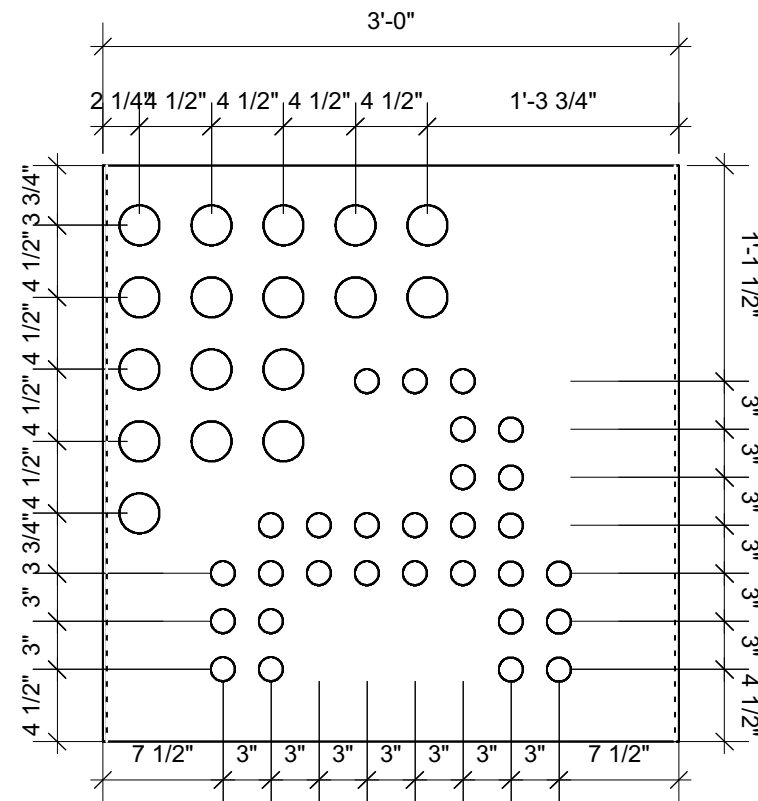

5 **Module H05**
Scale: 1" = 1'-0"

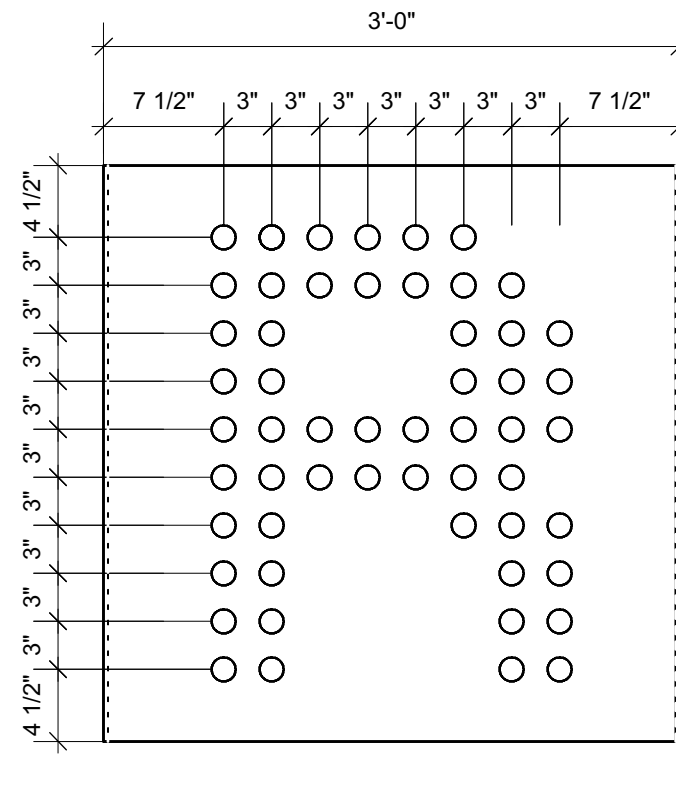


6 **Module H06**
Scale: 1" = 1'-0"



7 **Module H07**
Scale: 1" = 1'-0"

-  Brass rivets $\phi=1\ 1/2"$
(see drawing A7.1)
-  Holes $\phi=2\ 1/2"$

DRAWING A7.15 ADDED - 2017/01/09
ISSUED FOR CONSTRUCTION 2016/11/28
ISSUED FOR PRICING 2016/10/20

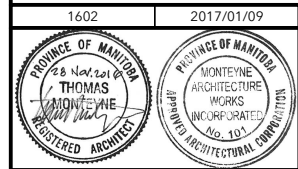

1919 MARQUEE
Winnipeg, Manitoba
Intersection Lily St & Market Ave
MODULES H01 TO H07