




1 **Module H08**
Scale: 1" = 1'-0"

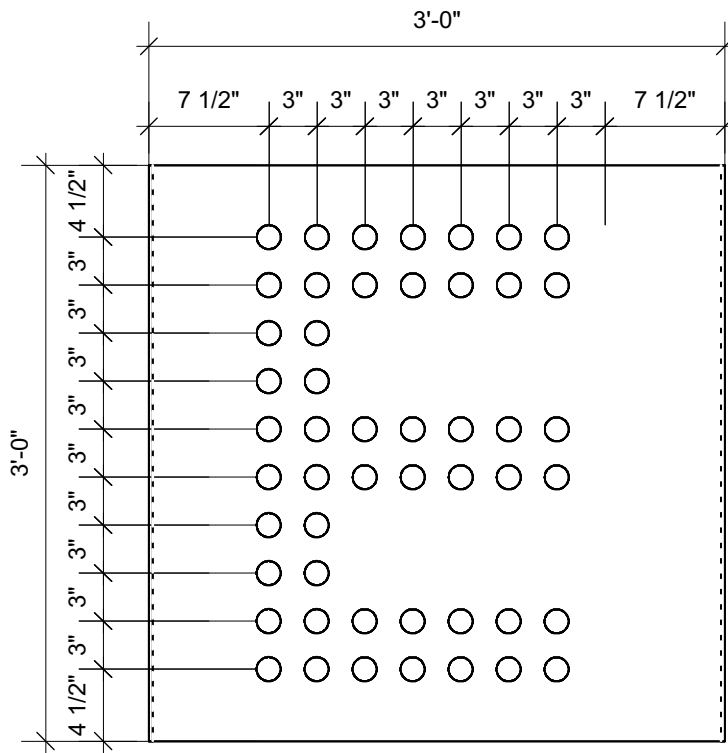


2 **Module H09**
Scale: 1" = 1'-0"

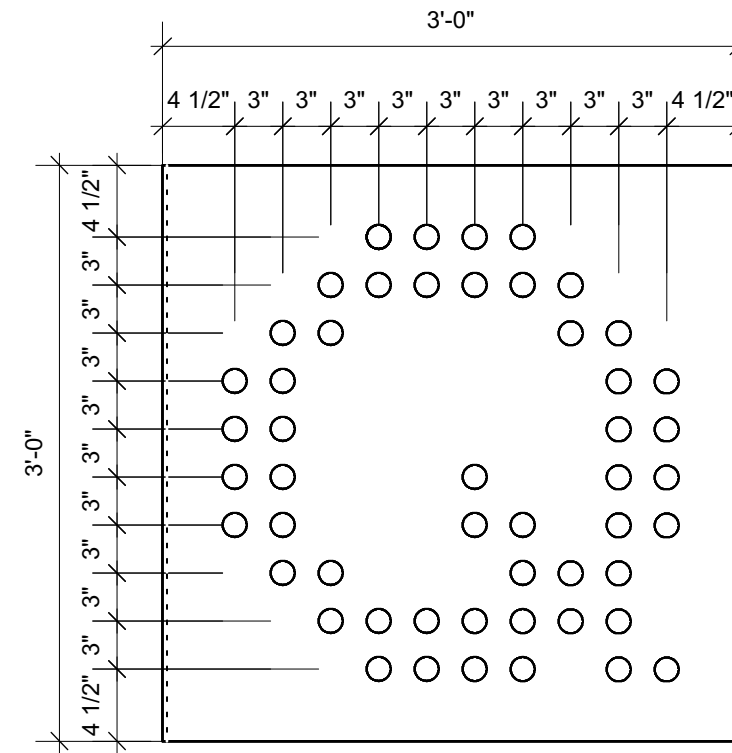


3 **Module H10**
Scale: 1" = 1'-0"

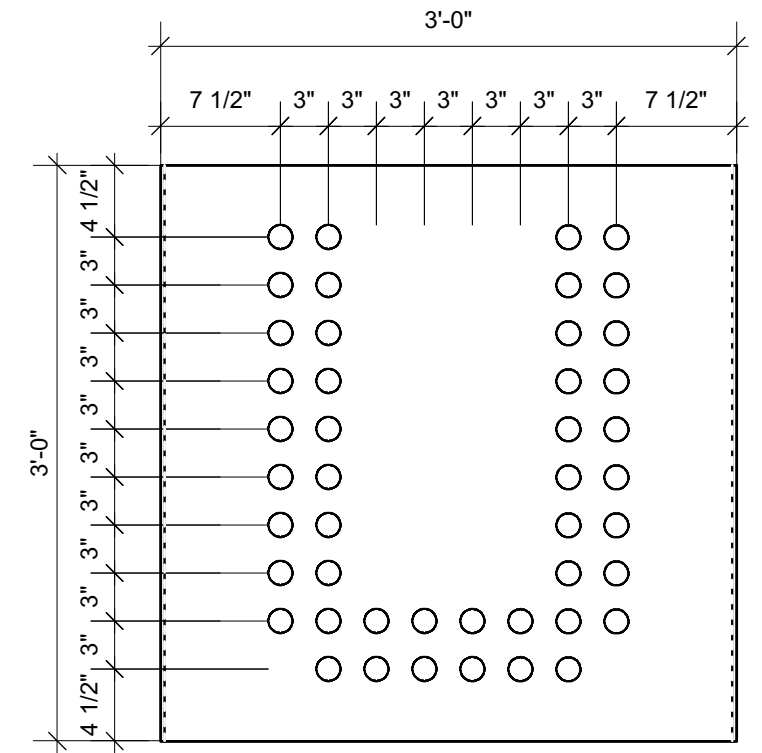

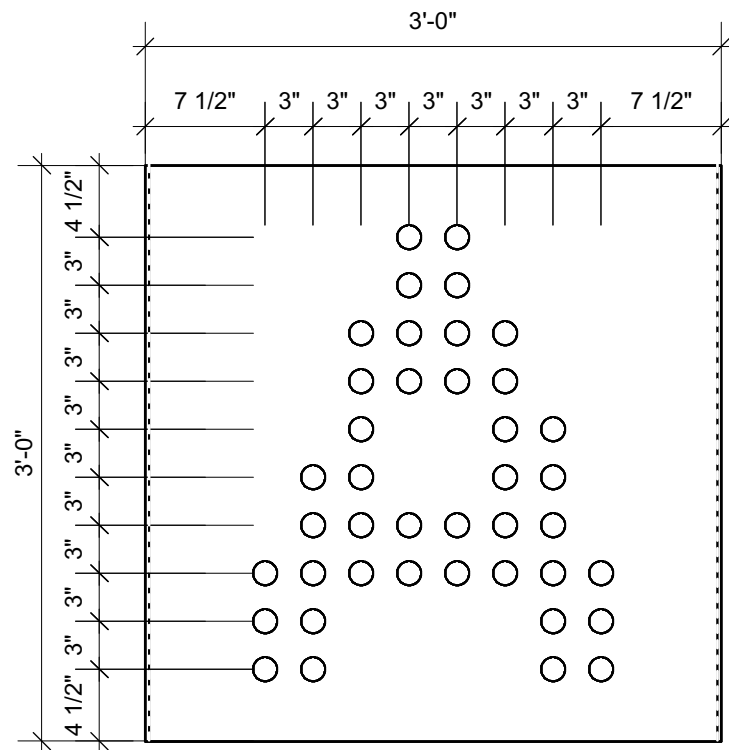

4 **Module H11**
Scale: 1" = 1'-0"

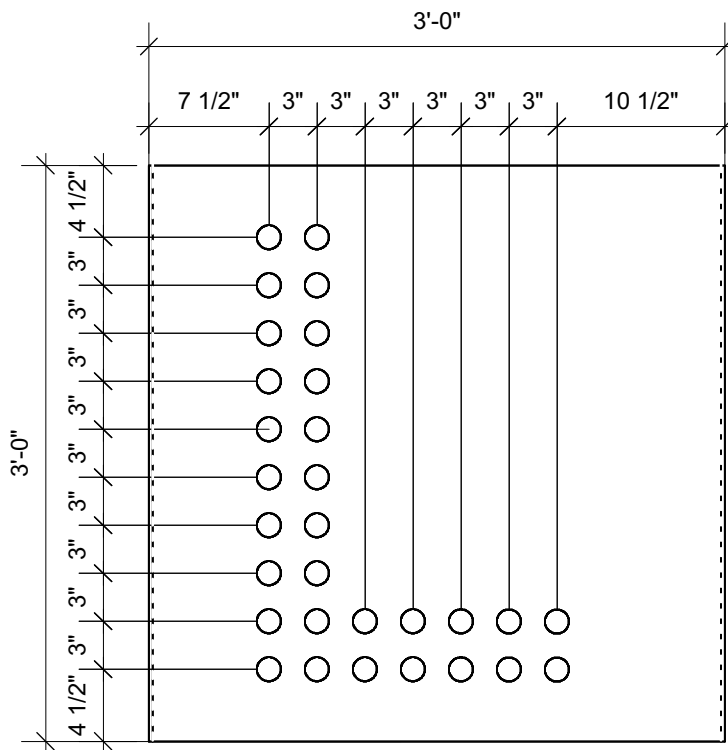


5 **Module H12**
Scale: 1" = 1'-0"



6 **Module H13**
Scale: 1" = 1'-0"

-  Brass rivets $\phi=1\ 1/2"$
(see drawing A7.1)
-  Holes $\phi=2\ 1/2"$

DRAWING A7.16 ADDED - 2017/01/09
ISSUED FOR CONSTRUCTION 2016/11/28
ISSUED FOR PRICING 2016/10/20

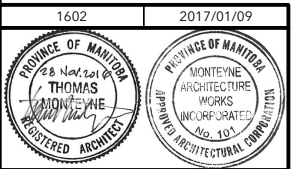

1919 MARQUEE
Winnipeg, Manitoba
Intersection Lily St & Market Ave
MODULES H08 TO H13