




1 **Module A01**
Scale: 1" = 1'-0"

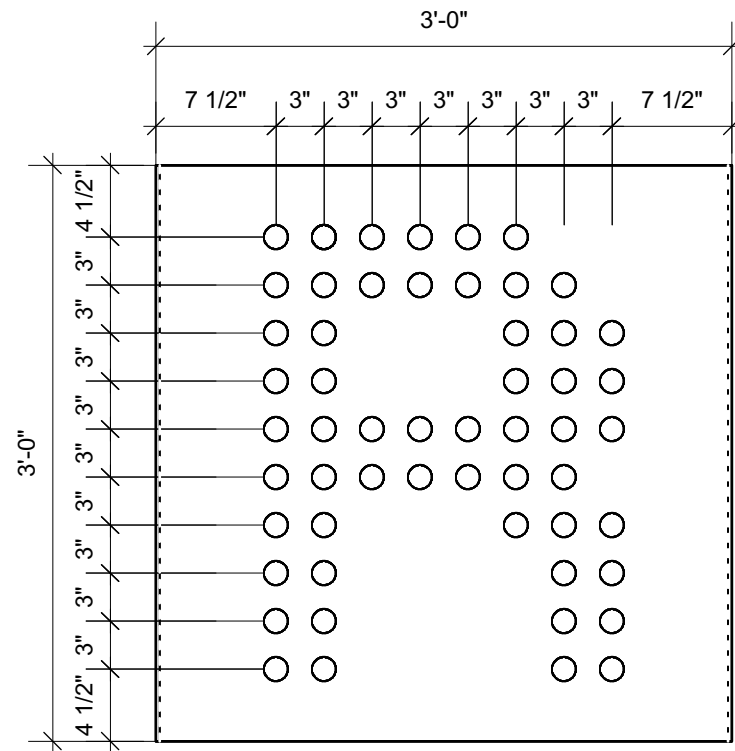


2 **Module A02**
Scale: 1" = 1'-0"

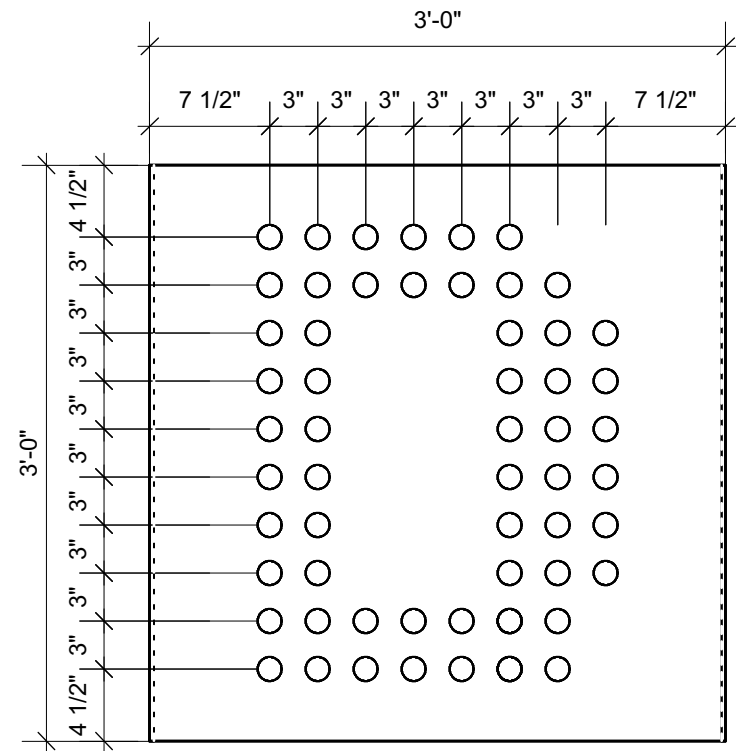


3 **Module A03**
Scale: 1" = 1'-0"

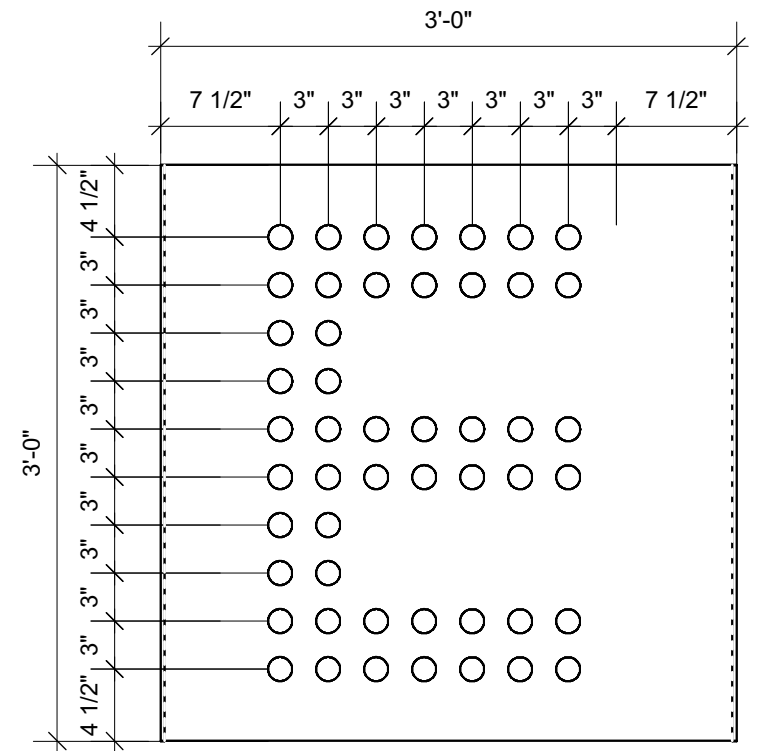


4 **Module A04**
Scale: 1" = 1'-0"

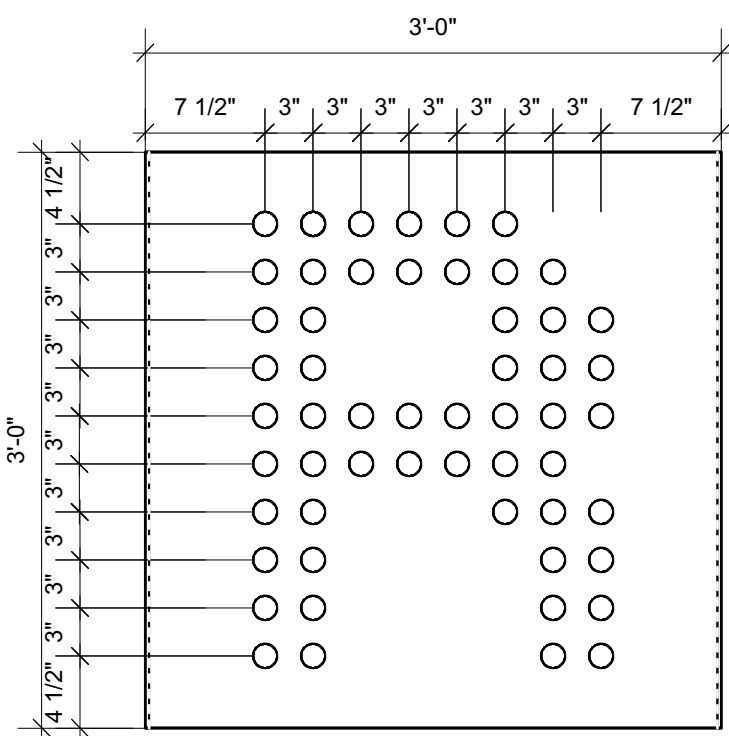

5 **Module A05**
Scale: 1" = 1'-0"

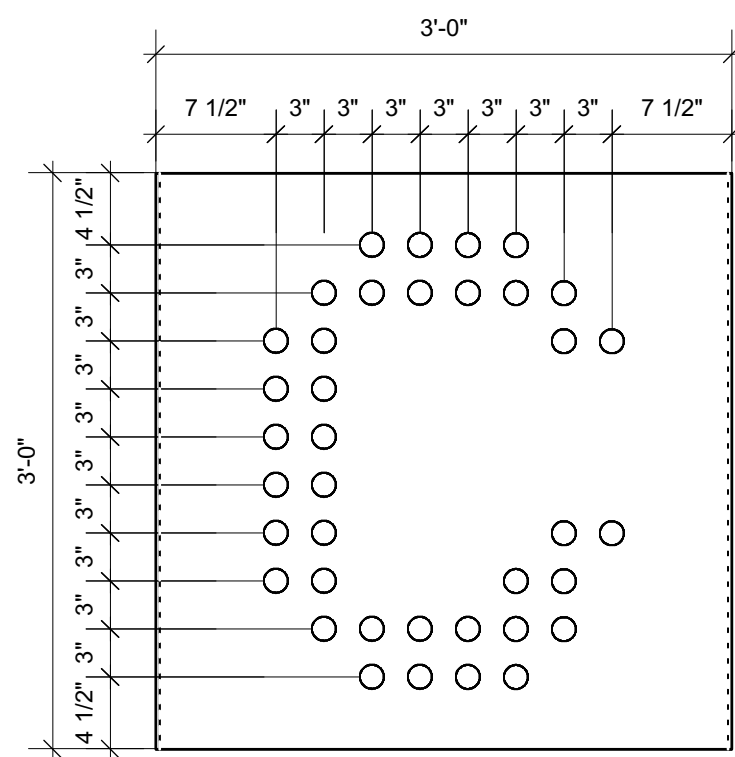

6 **Module A06**
Scale: 1" = 1'-0"

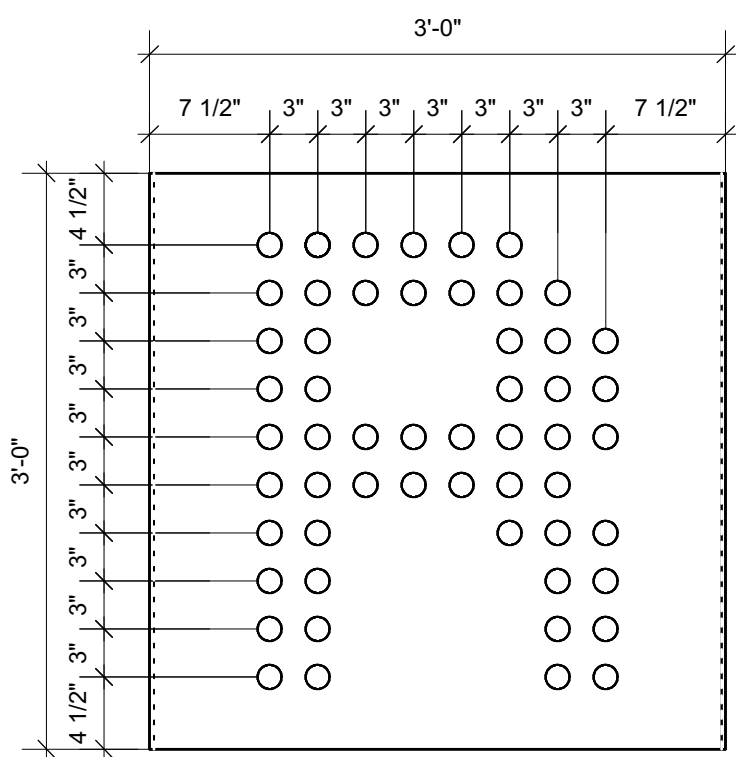

7 **Module A07**
Scale: 1" = 1'-0"

- Brass rivets $\phi=1\ 1/2"$
(see drawing A7.1)
- Holes $\phi=2\ 1/2"$

DRAWING A7.2 ADDED - 2017/01/09
ISSUED FOR CONSTRUCTION 2016/11/28
ISSUED FOR PRICING 2016/10/20

1602	2017/01/09
------	------------



1919 MARQUEE
Winnipeg, Manitoba
Intersection Lily St & Market Ave
MODULES A01 TO A07