




1 **Module B02**
Scale: 1" = 1'-0"

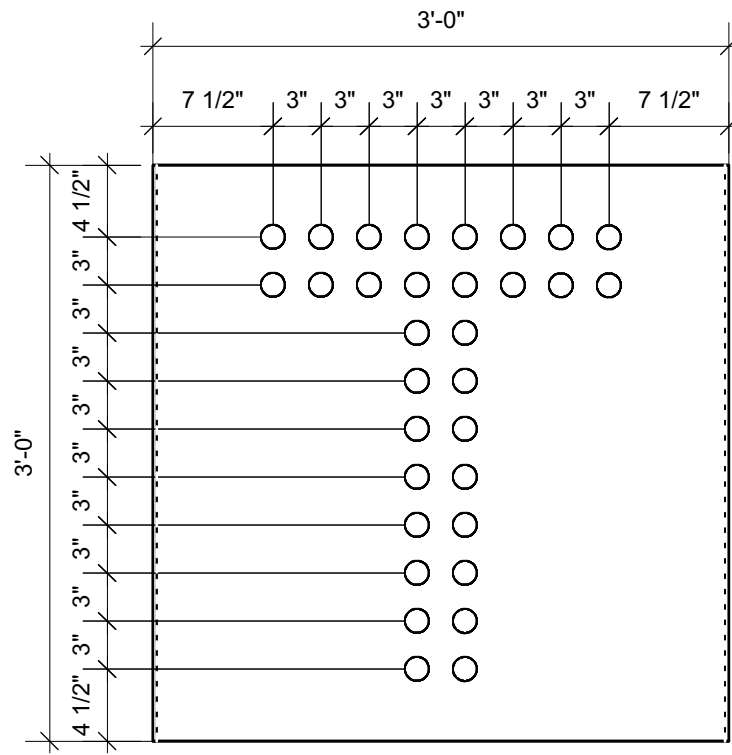


2 **Module B03**
Scale: 1" = 1'-0"

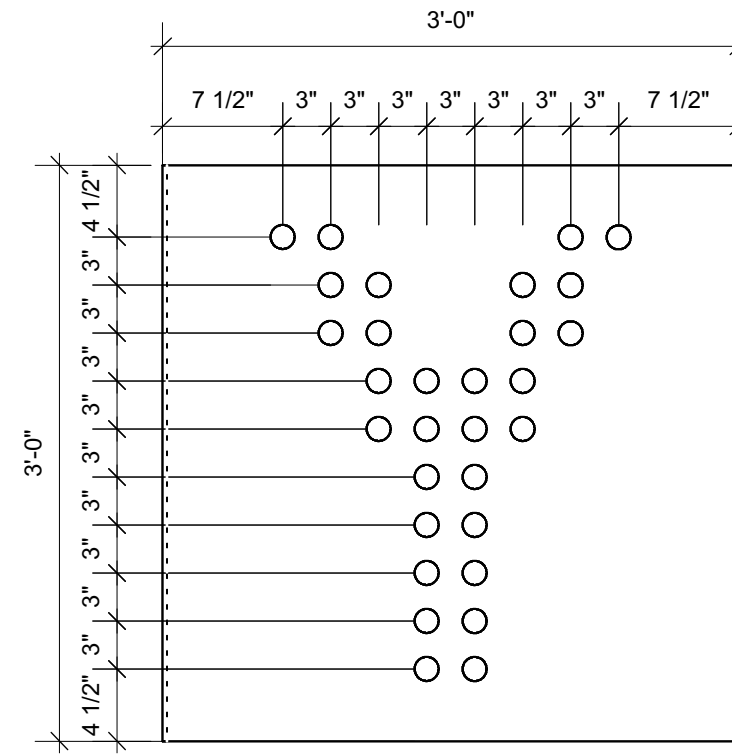


3 **Module B04**
Scale: 1" = 1'-0"

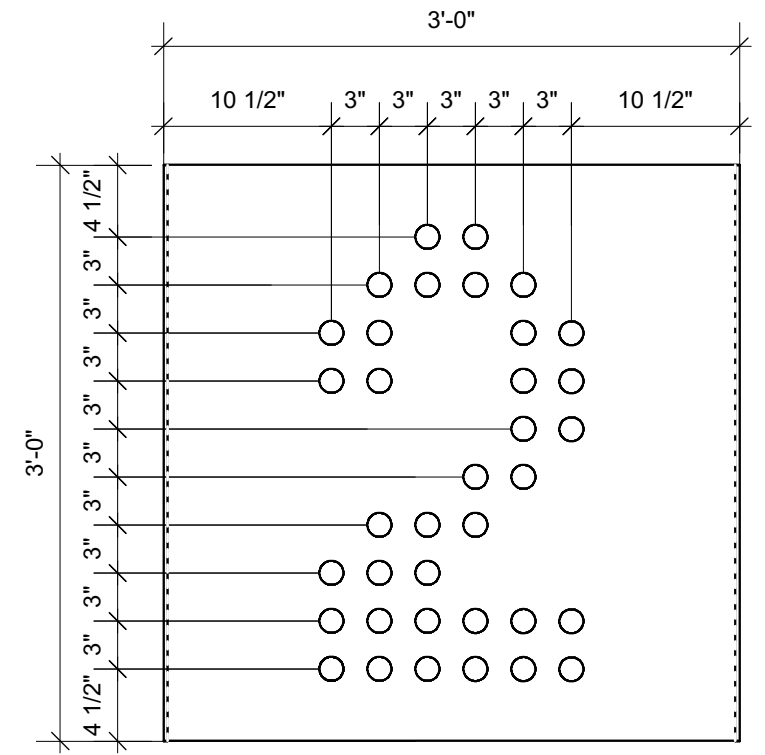


4 **Module B05**
Scale: 1" = 1'-0"

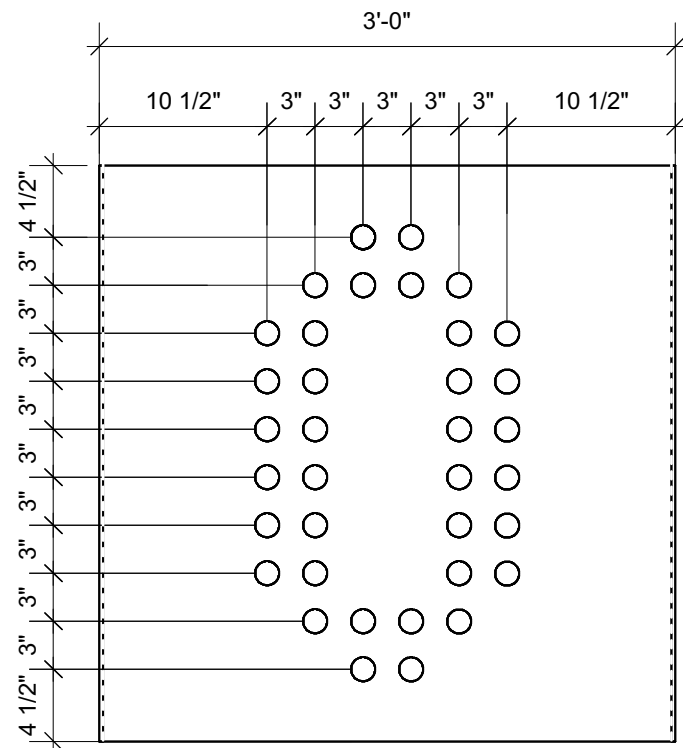

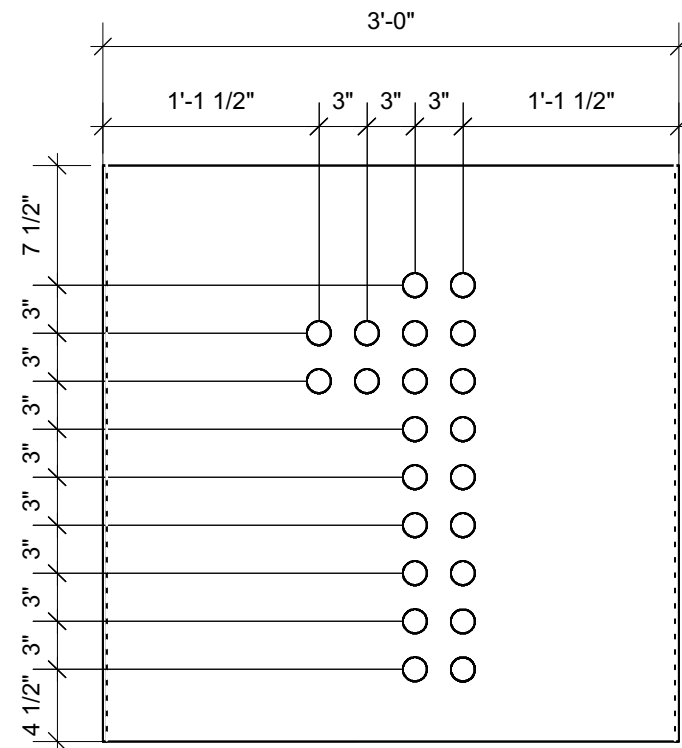

5 **Module B06**
Scale: 1" = 1'-0"

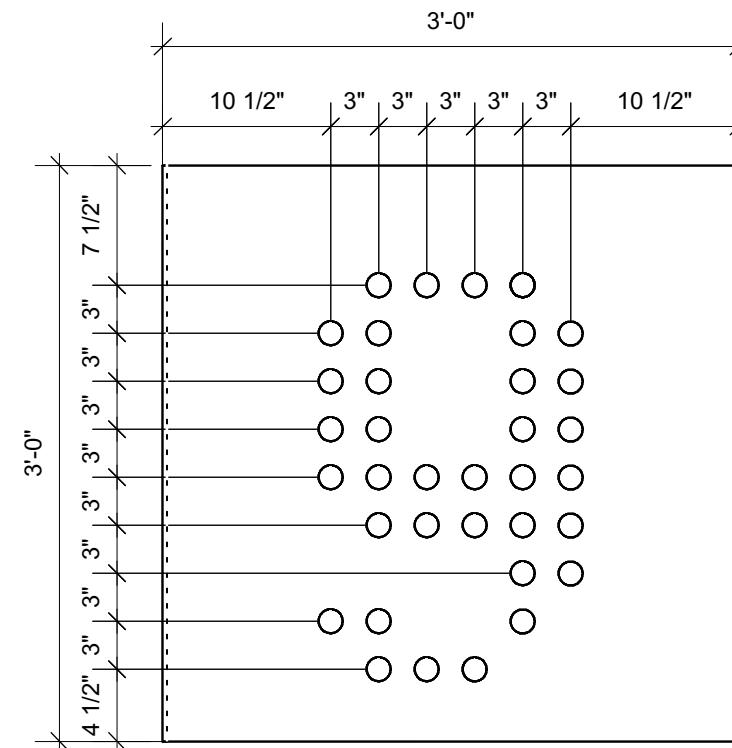


6 **Module B07**
Scale: 1" = 1'-0"



7 **Module B08**
Scale: 1" = 1'-0"

-  Brass rivets $\phi=1\ 1/2"$
(see drawing A7.1)
-  Holes $\phi=2\ 1/2"$

DRAWING A7.4 ADDED - 2017/01/09
ISSUED FOR CONSTRUCTION 2016/11/28
ISSUED FOR PRICING 2016/10/20

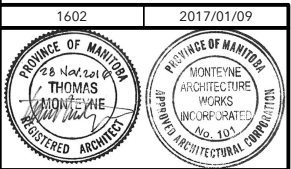

1919 MARQUEE
Winnipeg, Manitoba
Intersection Lily St & Market Ave
MODULES B02 TO B08