
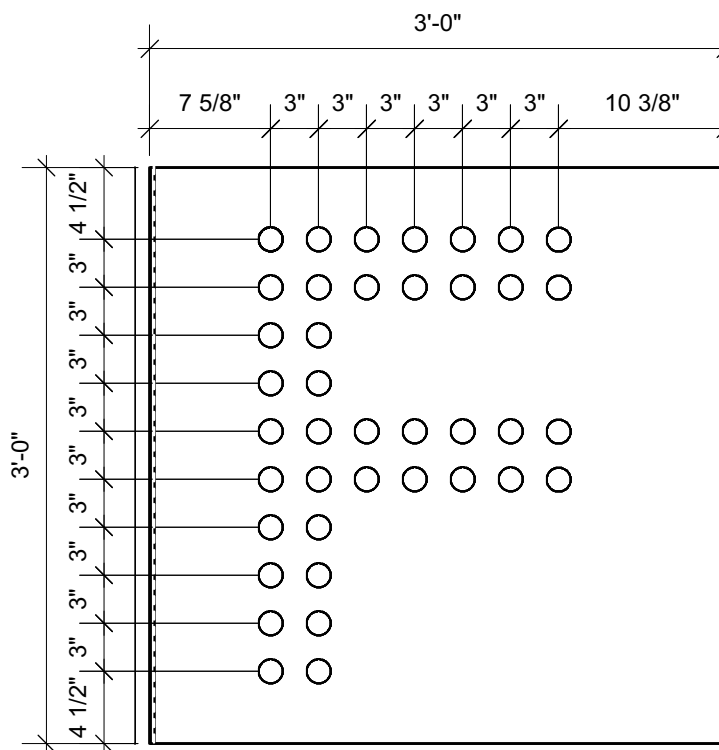
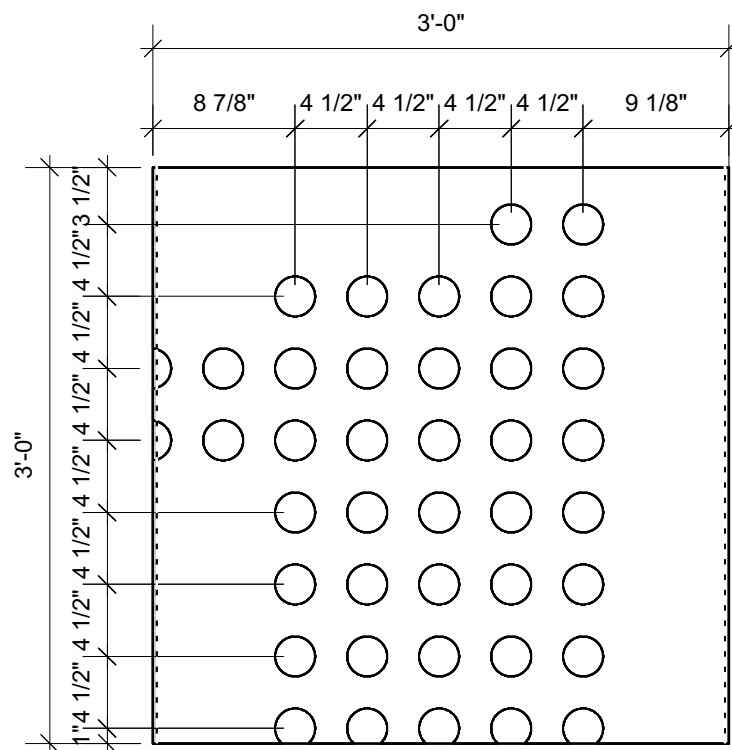


1 **Module C03**
Scale: 1" = 1'-0"

2 **Module C04**
Scale: 1" = 1'-0"

3 **Module C05**
Scale: 1" = 1'-0"

4 **Module C06**
Scale: 1" = 1'-0"

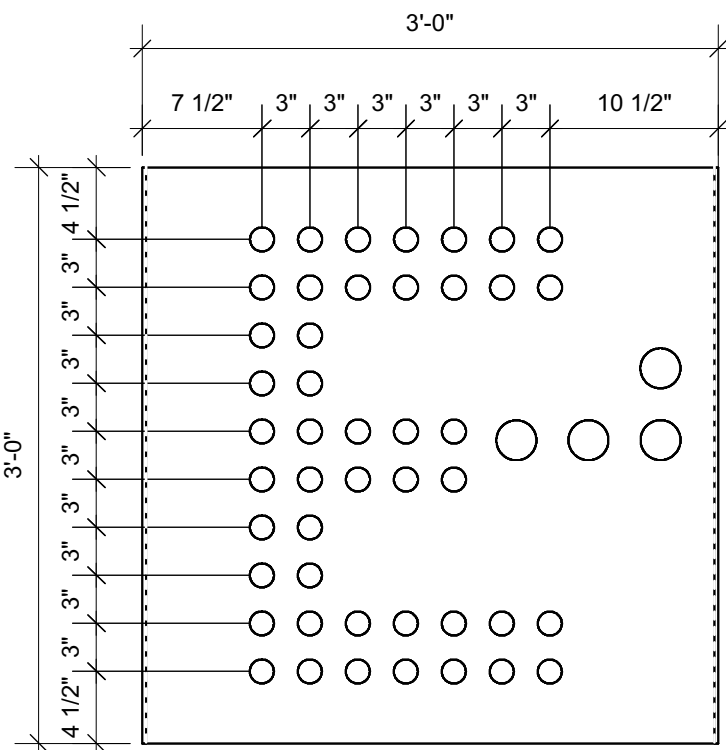

5 **Module C07**
Scale: 1" = 1'-0"

6 **Module C08**
Scale: 1" = 1'-0"

7 **Module C09**
Scale: 1" = 1'-0"

○ Brass rivets $\phi=1\ 1/2"$
(see drawing A7.1)

○ Holes $\phi=2\ 1/2"$

DRAWING A7.6 ADDED - 2017/01/09
ISSUED FOR CONSTRUCTION 2016/11/28
ISSUED FOR PRICING 2016/10/20

1602	2017/01/09
------	------------

PROVINCE OF MANITOBA
THOMAS MONTEYNE
REGISTERED ARCHITECT

PROVINCE OF MANITOBA
MONTEYNE ARCHITECTURE WORKS
INCORPORATED
REG. NO. 103
REGISTERED ARCHITECTURAL FIRM



1919 MARQUEE
Winnipeg, Manitoba
Intersection Lily St & Market Ave
MODULES C03 TO C09