



1 SECTION
1/8" = 1'-0"

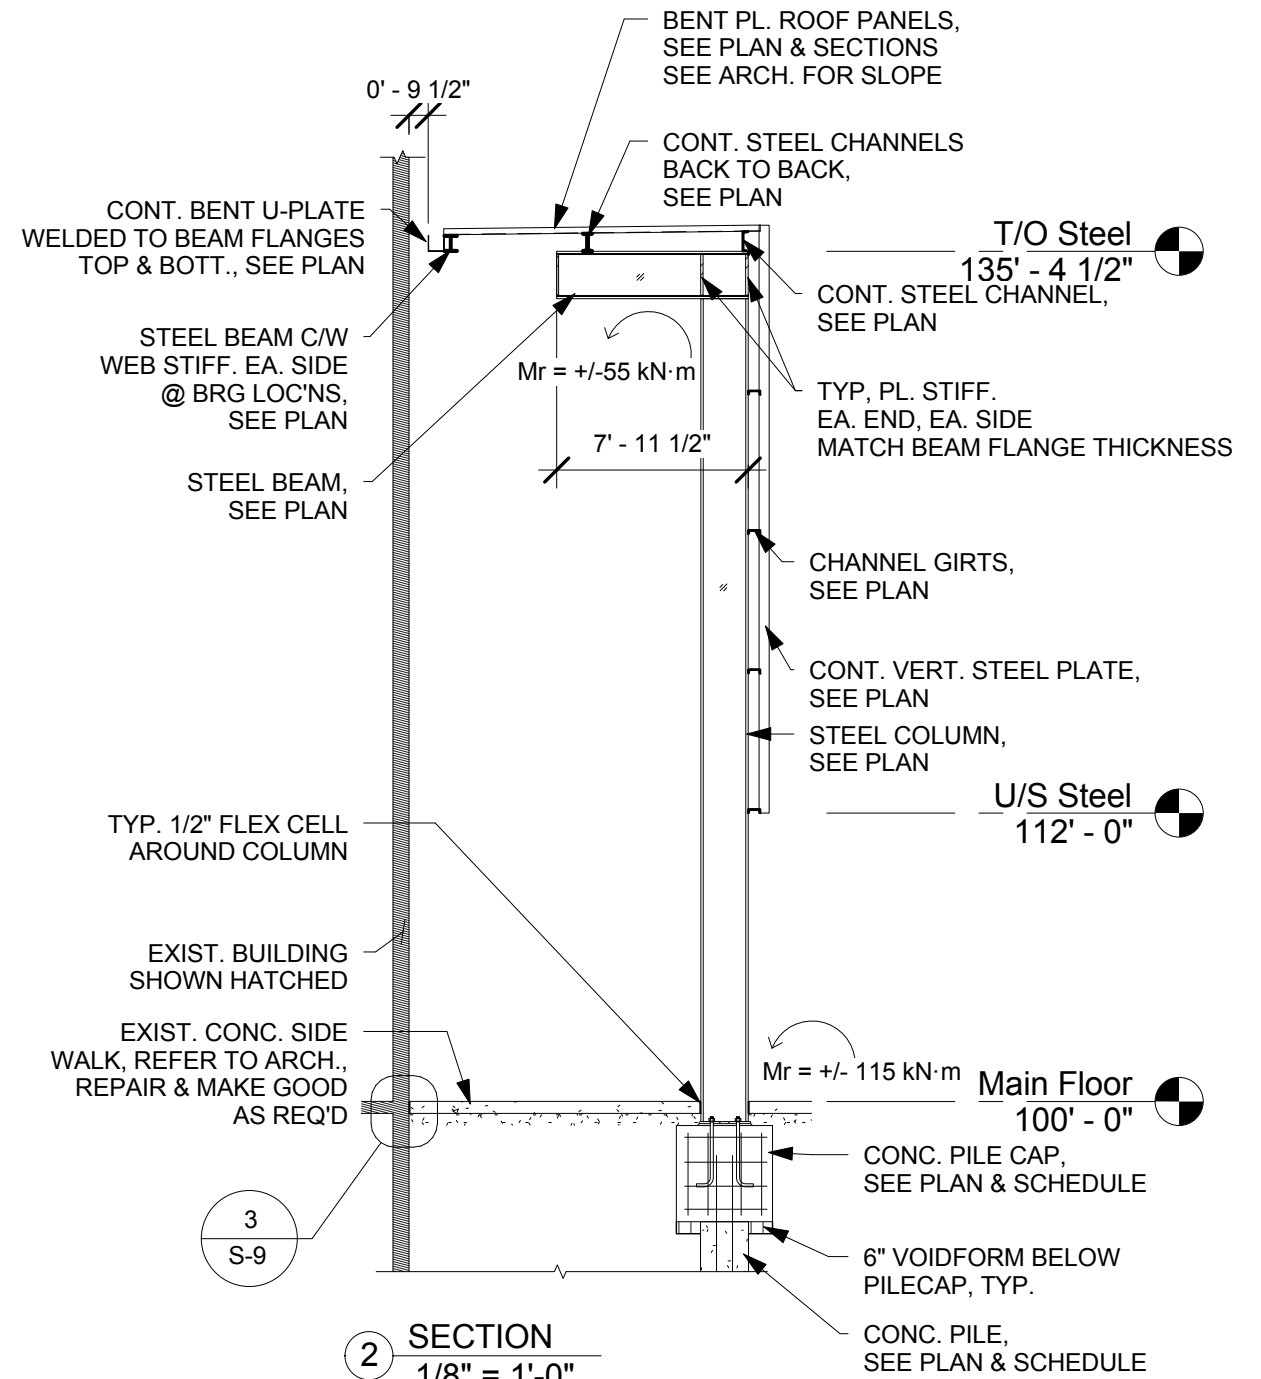

2 SECTION
1/8" = 1'-0"

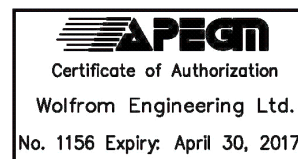

WOLFROM ENGINEERING LTD
CONSULTING ENGINEERS
345 WARDLAW AVENUE
WINNIPEG, CANADA R3L 0L5
(204)452-0041 FAX: 284-8680
E-Mail: info@wolfromeng.com

JOB TITLE: 1919 Monument
Winnipeg, Manitoba

DATE	11/28/16
SCALE	1/8" = 1'-0"
FILE NO.	W16124
DRAWING NO.	S-5

0	ISSUED FOR CONSTRUCTION	2016.11.28	JCR
---	-------------------------	------------	-----

SEAL