



NOTE: CHAINAGES SHOWN ARE ALONG WEST R OF GARRY STREET

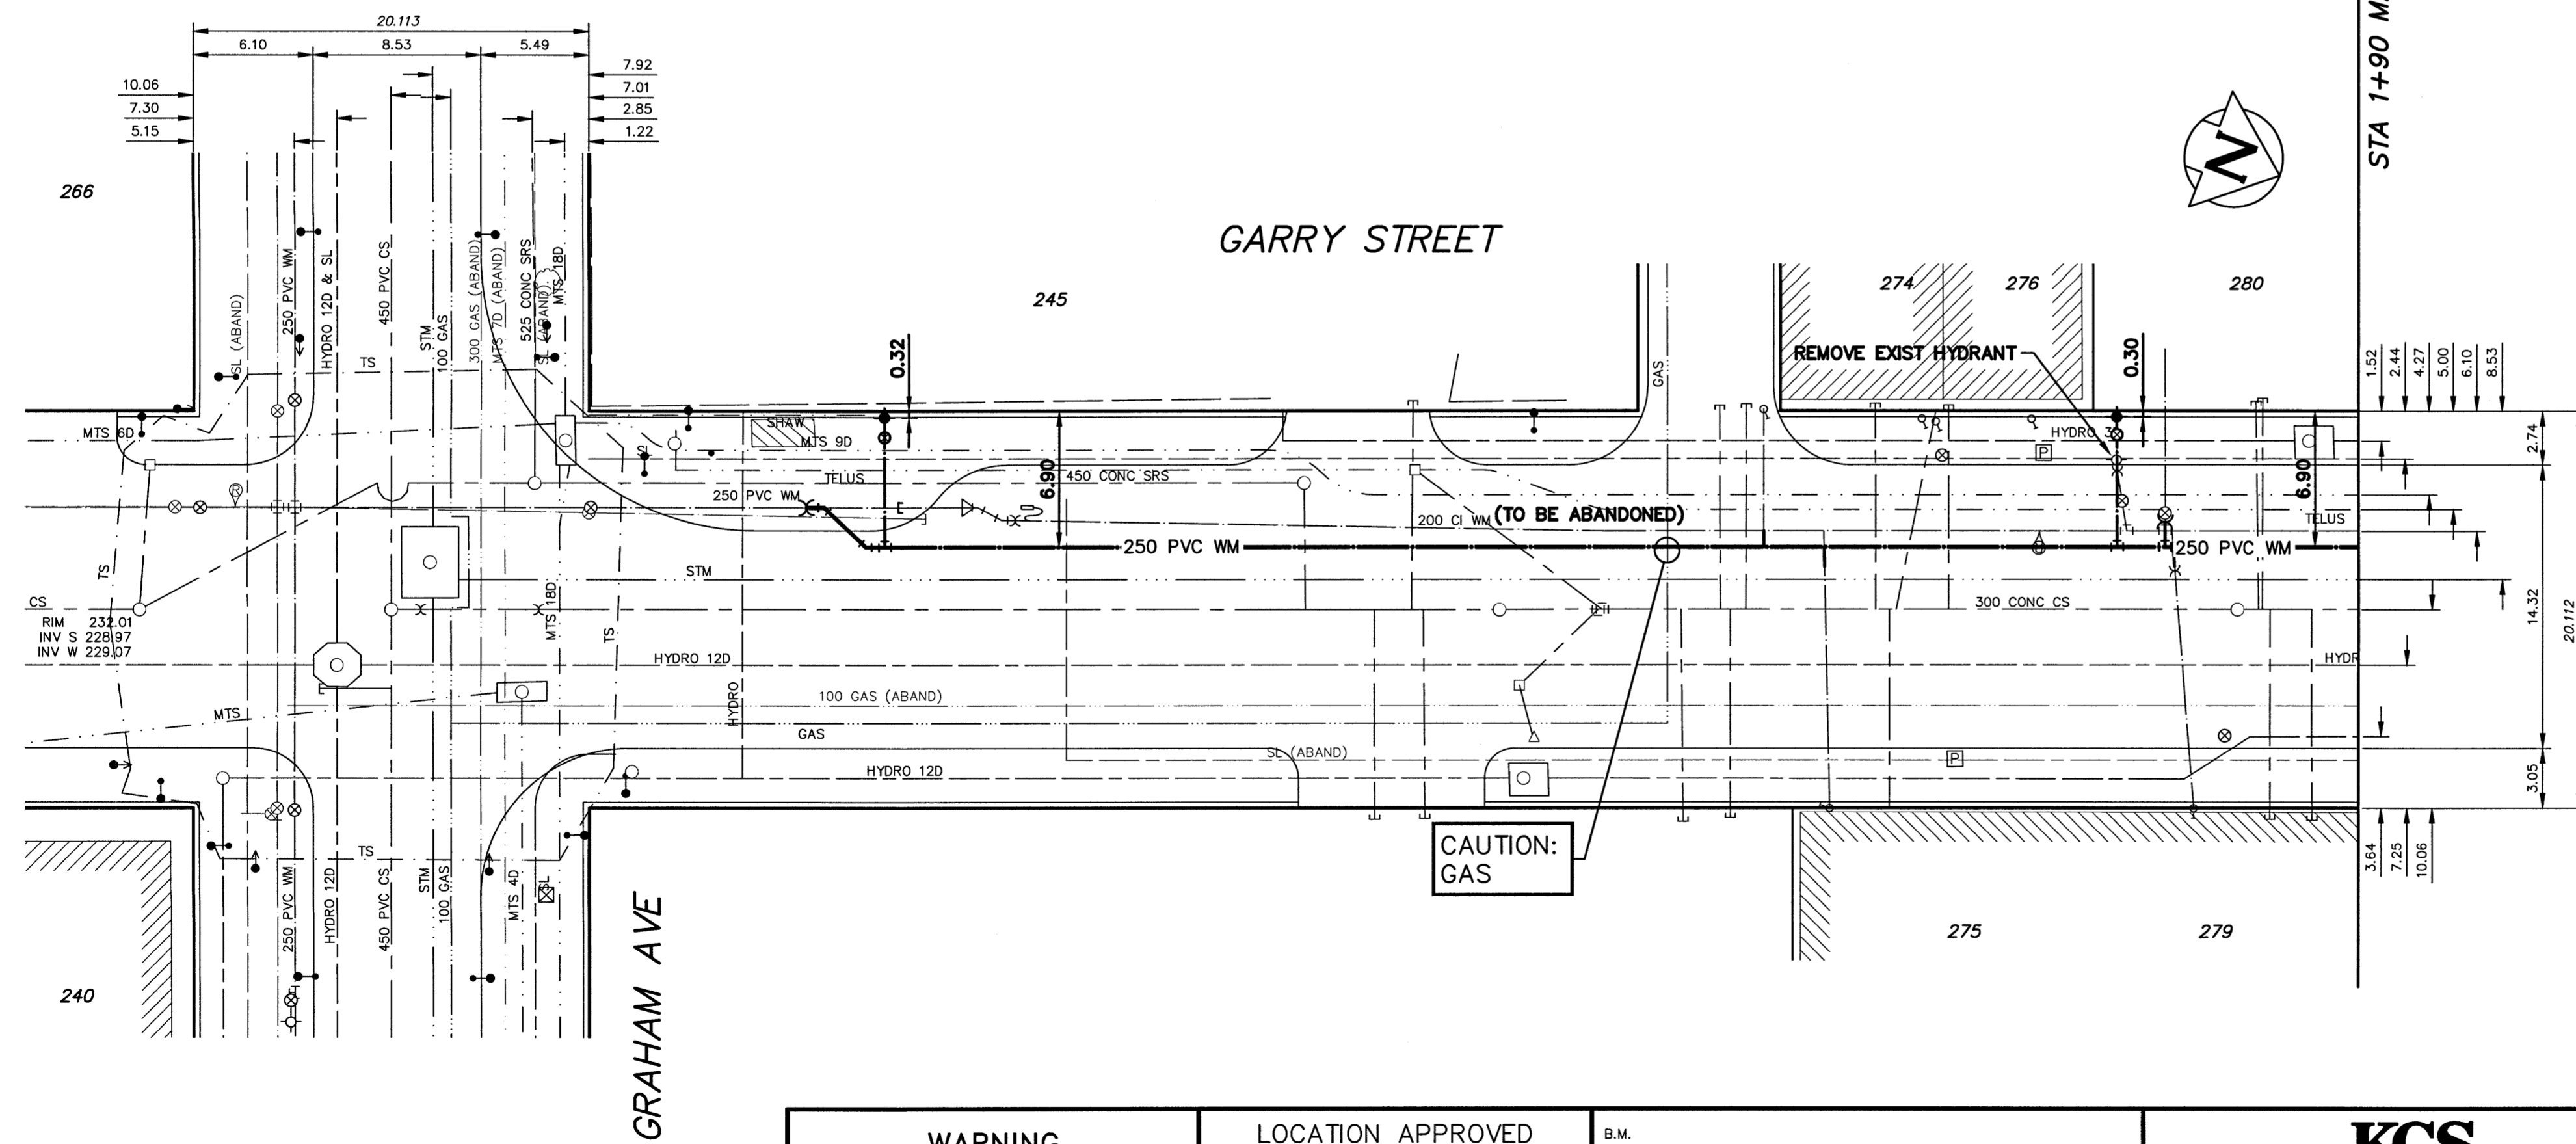

WATER SERVICE INFORMATION

ADDRESS	SIZE (mm) MATERIAL (STREET)	SIZE (mm) MATERIAL (PROP.)	SHORT & LONG MEASUREMENT	CORP. LOCATION	REMARKS
274 GARRY ST COMMERCIAL	—	38 COPPER	8.08 SNL BLDG 68.73>NNL GRAHAM	N OF S/C	—
275 GARRY ST COMMERCIAL	25 COPPER	25 COPPER	1.37 NSL OF HOUSE 63.09>NNL OF GRAHAM	0.3 S OF S/C	—
279 GARRY ST COMMERCIAL	50 COPPER	50 COPPER	6.25 NSL BLDG 83.21>NNL GRAHAM	1.4 S S/C	—
280 GARRY ST COMMERCIAL	150 CAST IRON	150 CAST IRON	— 80.20>NNL GRAHAM	SAME AS S/C	—

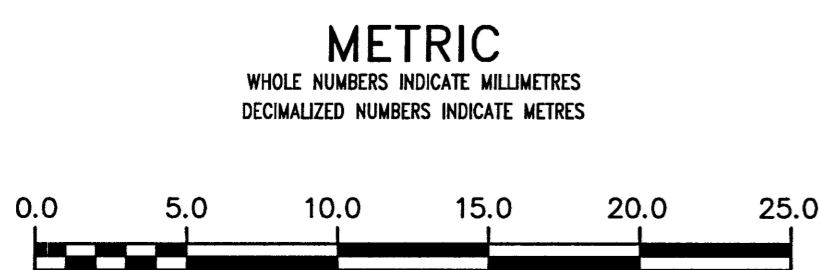

WARNING
IF POWER EQUIPMENT OR EXPLOSIVES ARE TO BE USED FOR EXCAVATION ON THIS PROJECT THE CONTRACTOR MUST:
1) NOTIFY THE GAS COMPANY OF THE PROPOSED LOCATION OF EXCAVATION.
2) TAKE PRECAUTION TO AVOID DAMAGE TO GAS COMPANY INSTALLATIONS.
SEE PROVINCIAL REGULATION 210/72 FOR DETAILS

LOCATION APPROVED
UNDERGROUND STRUCTURES
SUPV. U/G STRUCTURES COMMITTEE DATE
NOTE:
LOCATION OF UNDERGROUND STRUCTURES AS SHOWN ARE BASED ON THE BEST INFORMATION AVAILABLE BUT NO GUARANTEE IS GIVEN THAT ALL EXISTING UTILITIES ARE SHOWN OR THAT THE GIVEN LOCATIONS ARE EXACT. CONFIRMATION OF EXISTENCE AND EXACT LOCATION OF ALL SERVICES MUST BE OBTAINED FROM THE INDIVIDUAL UTILITIES BEFORE PROCEEDING WITH CONSTRUCTION.

NO.	ISSUED FOR CONSTRUCTION	DATE	BY
0	ISSUED FOR CONSTRUCTION	17/04/27	RISO

KGS GROUP CONSULTING ENGINEERS

DESIGNED BY TLE
DRAWN BY GEL
SCALE: HORIZONTAL 1:250, VERTICAL 1:50
CHECKED BY [Signature]
APPROVED BY [Signature] RBO
RELEASED FOR CONSTRUCTION [Signature]
DATE 4/27/17

APEGM
Certificate of Authorization
KGS Group
No. 245

ENGINEER'S SEAL
PROVINCE OF MANITOBA
R.B. OFFMAN
MEMBER
REGISTERED PROFESSIONAL ENGINEER

THE CITY OF WINNIPEG
WATER AND WASTE DEPARTMENT
ENGINEERING DIVISION
2017 WATER MAIN RENEWALS
CONTRACT 8
GARRY STREET
GRAHAM AVENUE TO PORTAGE AVENUE
GRAHAM AVENUE TO STA 1+90

SHEET 13 OF 19
CITY DRAWING NUMBER
D-14687

PROPERTY LIMITS DELINEATION
DELINEATION OF PROPERTY LIMITS AS SHOWN ON THIS DWG DOES NOT REPRESENT A "LEGAL SURVEY". KGS GROUP MAKES NO REPRESENTATION OR WARRANTY AS TO THE ACCURACY OF PROPERTY LIMITS DELINEATED ON THIS DWG, NOR ON THE DIMENSIONAL ACCURACY OF DWG FEATURES RELATIVE TO THOSE PROPERTY LIMITS.

NOTE: ALL VALVES TO BE INSTALLED COUNTERCLOCKWISE TO CLOSE