



NOTE: CHAINAGES SHOWN ARE ALONG S. R. OF WOLEVER AVENUE

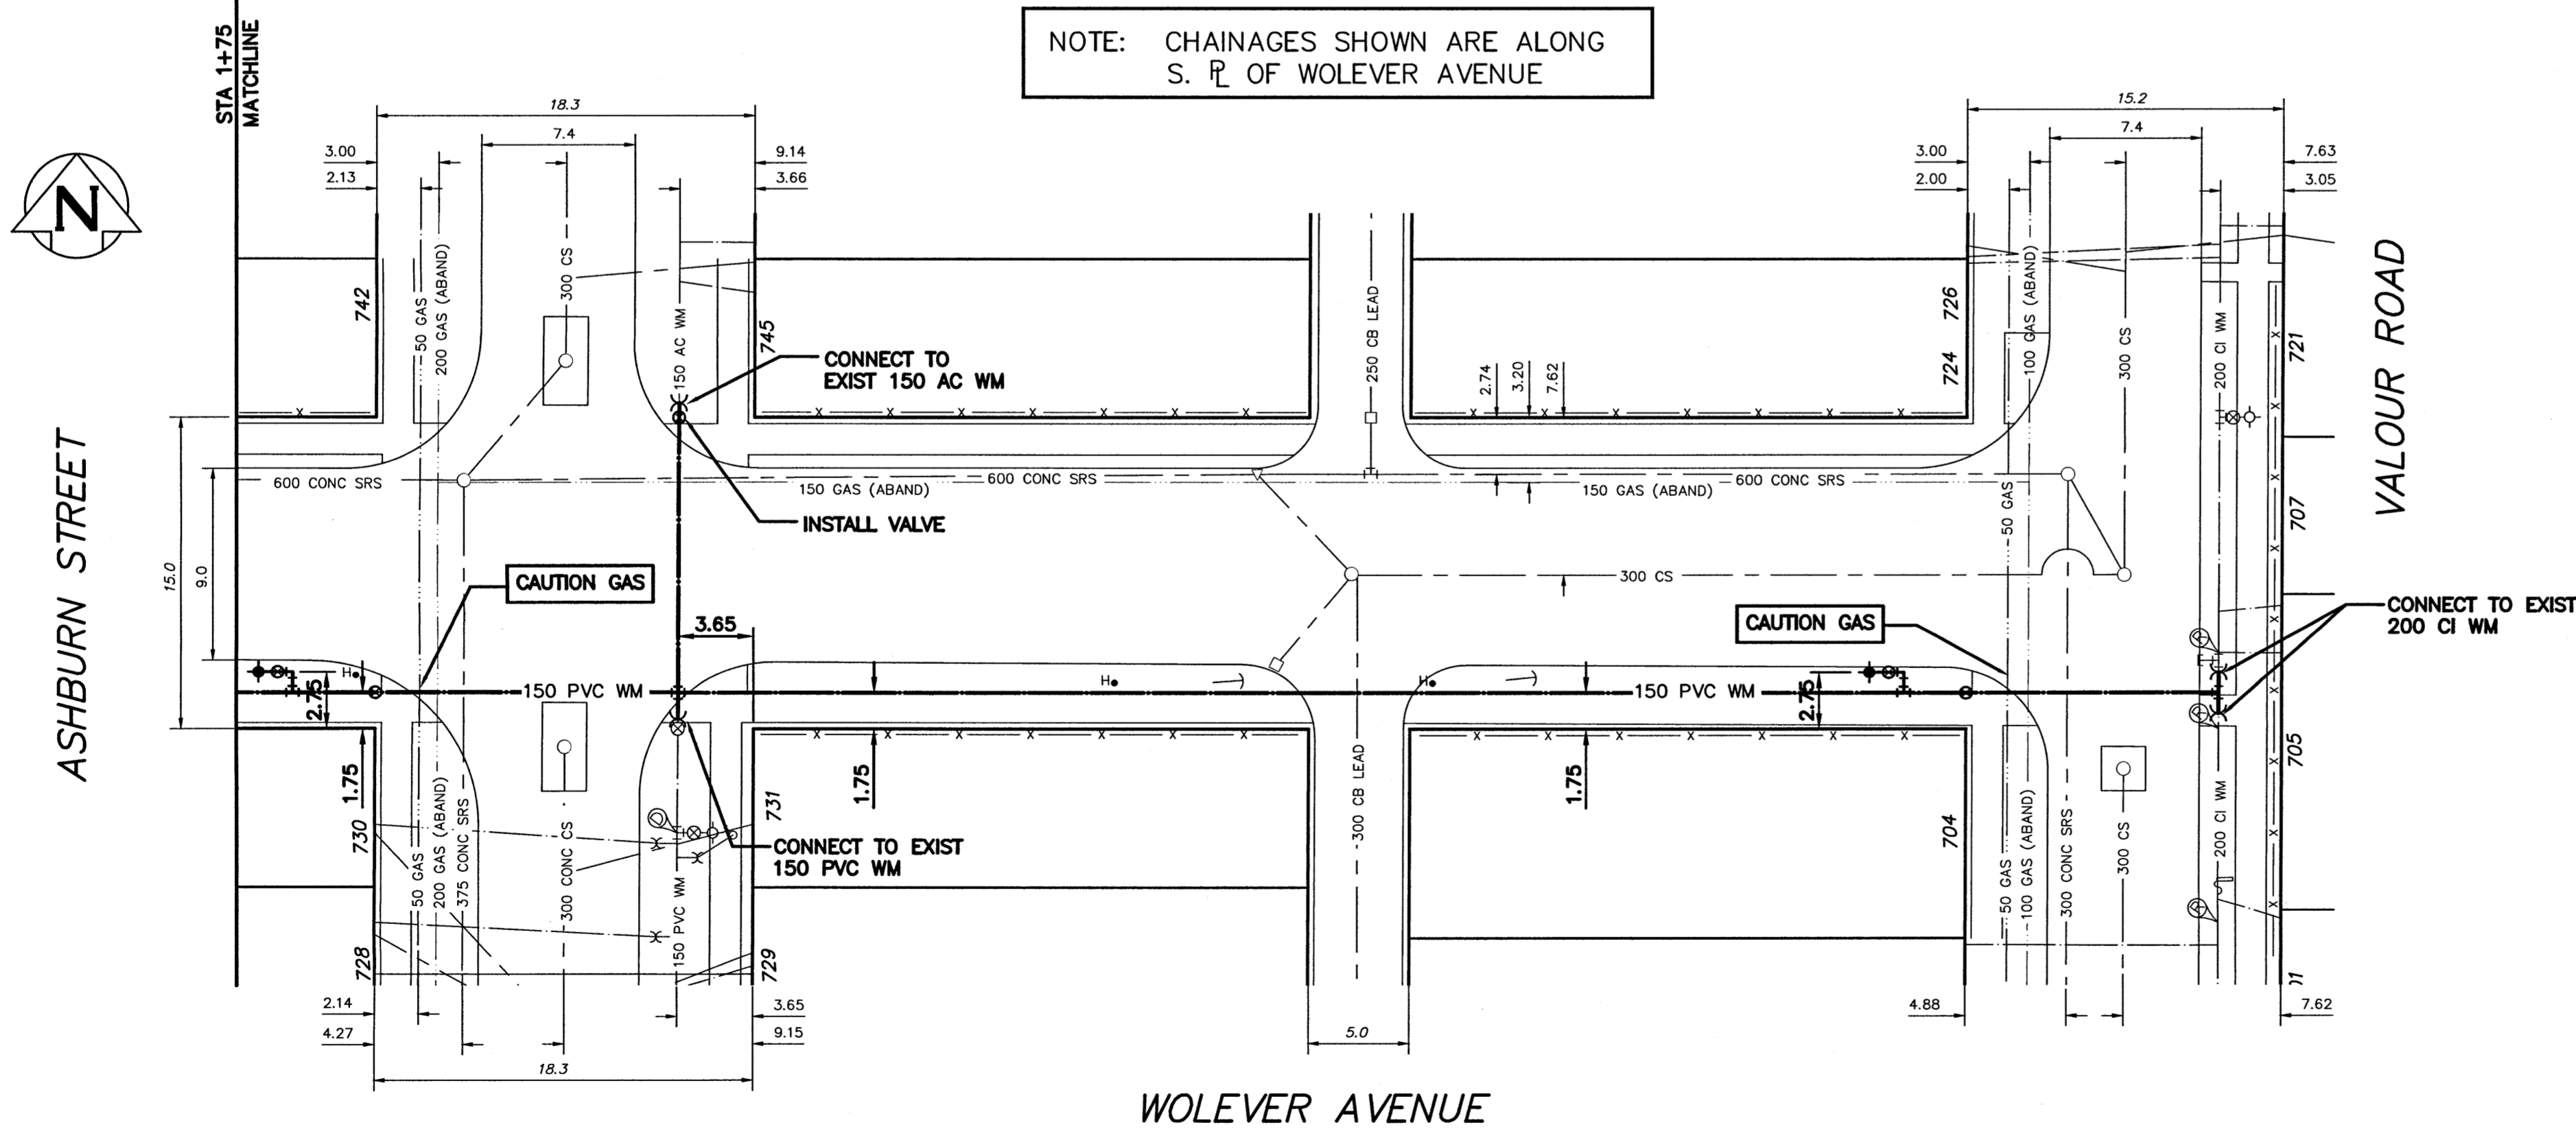

PROPERTY LIMITS DELINEATION
 DELINEATION OF PROPERTY LIMITS AS SHOWN ON THIS DWG DOES NOT REPRESENT A "LEGAL SURVEY". KGS GROUP MAKES NO REPRESENTATION OR WARRANTY AS TO THE ACCURACY OF PROPERTY LIMITS DELINEATED ON THIS DWG, NOR ON THE DIMENSIONAL ACCURACY OF DWG FEATURES RELATIVE TO THOSE PROPERTY LIMITS.

NOTE: ALL VALVES TO BE INSTALLED COUNTERCLOCKWISE TO CLOSE

APEGM
 Certificate of Authorization
 KGS Group
 No. 245

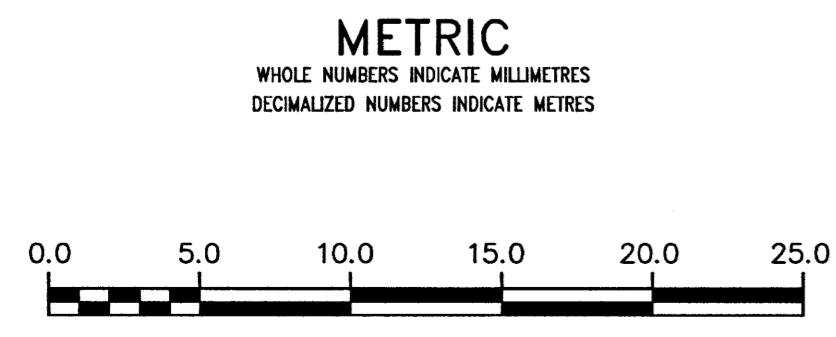

WARNING
 IF POWER EQUIPMENT OR EXPLOSIVES ARE TO BE USED FOR EXCAVATION ON THIS PROJECT THE CONTRACTOR MUST:
 1) NOTIFY THE GAS COMPANY OF THE PROPOSED LOCATION OF EXCAVATION.
 2) TAKE PRECAUTION TO AVOID DAMAGE TO GAS COMPANY INSTALLATIONS.
 SEE PROVINCIAL REGULATION 210/72 FOR DETAILS

LOCATION APPROVED UNDERGROUND STRUCTURES
 SUPV. U/G STRUCTURES COMMITTEE DATE
 NOTE:
 LOCATION OF UNDERGROUND STRUCTURES AS SHOWN ARE BASED ON THE BEST INFORMATION AVAILABLE BUT NO GUARANTEE IS GIVEN THAT ALL EXISTING UTILITIES ARE SHOWN OR THAT THE GIVEN LOCATIONS ARE EXACT. CONFIRMATION OF EXISTENCE AND EXACT LOCATION OF ALL UTILITIES MUST BE OBTAINED FROM THE INDIVIDUAL UTILITIES BEFORE PROCEEDING WITH CONSTRUCTION.

B.M.	ELEV.	DATE	BY
0		ISSUED FOR CONSTRUCTION	17/05/17
		REVISIONS	

KGS GROUP CONSULTING ENGINEERS
 DESIGNED BY T.L.E.
 CHECKED BY [Signature]
 DRAWN BY D.M.W.
 APPROVED BY [Signature]
 SCALE: HORIZONTAL 1:250, VERTICAL 1:50
 DATE 2017 05 17
 PLOT DATE: 2017 05 17

ENGINEER'S SEAL
 CONSULTANT DRAWING NUMBER 17-0107-003_C06
 BLD OPPORTUNITY: 296-2017
 CONTRACT NUMBER: 11

THE CITY OF WINNIPEG
 WATER AND WASTE DEPARTMENT
 ENGINEERING DIVISION
 2017 WATER MAIN RENEWALS (CONTRACT 11)
WOLEVER AVENUE
 STRATHCONA STREET TO VALOUR ROAD
 STA 1+75 TO STA 2+75
 SHEET 7 OF 17
 CITY DRAWING NUMBER
D-14764