


- NOTES:**
1. THE CONTRACTOR SHALL OBTAIN ALL NECESSARY PERMITS, PAY ALL NECESSARY FEES AND GIVE ALL NECESSARY NOTICES.
 2. CONTRACTOR SHALL TAKE PRECAUTIONARY STEPS TO PROTECT EXISTING TREES WITHIN THE LIMITS OF ACTIVITIES AS OUTLINED IN THE SPECIFICATIONS.
 3. CONTRACTOR TO CONFIRM THE LOCATION OF ALL UTILITIES/SERVICES IN THE FIELD PRIOR TO CONSTRUCTION.
 4. THE CONTRACTOR SHALL PROVIDE CONSTRUCTION LAYOUT THROUGHOUT THE PROJECT.
 5. RESTORATION OF THE SITE TO EQUAL OR BETTER CONDITION TO BE COMPLETED IMMEDIATELY FOLLOWING CONSTRUCTION ACTIVITIES AT CONTRACTORS EXPENSE.
 6. ORIGINAL DESIGN SEALED BY KGS CONSULTING LIMITED
 7. CHAINAGE MEASURED ALONG ϵ OF PATHWAY
 8. SIDESLOPE TO BE 4:1 MAX. CONTRACTOR IS TO CONSTRUCT WHERE POSSIBLE TO MIN. SLOPE OF 10:1.

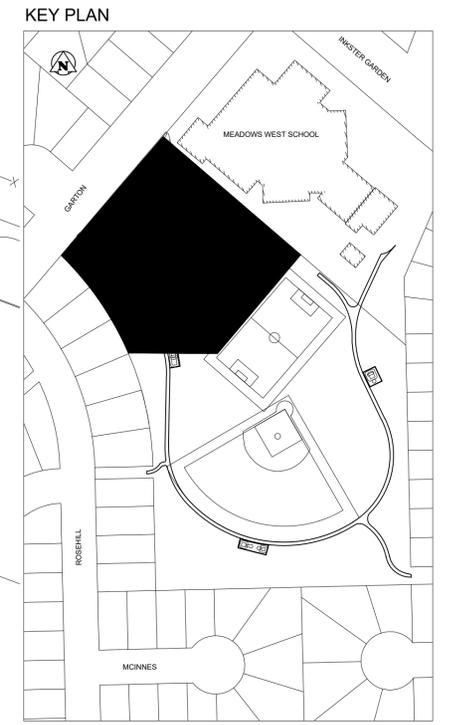

WARNING
IF POWER EQUIPMENT OR EXPLOSIVES ARE TO BE USED FOR EXCAVATION ON THIS PROJECT THE CONTRACTOR MUST:

1. NOTIFY THE GAS COMPANY OF THE PROPOSED LOCATION OF EXCAVATION.
2. TAKE PRECAUTION TO AVOID DAMAGE TO GAS COMPANY INSTALLATIONS SEE PROVINCIAL REGULATION 210/72 FOR DETAILS.
3. OBTAIN EXCAVATION PERMITS PRIOR TO CONSTRUCTION.

CATCH BASIN LOCATION SCHEDULE

TYPE	STATION	O/S FROM CONTROL	RIM ELEV	BOT. ELE	LEAD INV	MAIN INV	PIPE LEAD
CB1	1+019.73	2.97L	232.900	230.500	231.100	229.809	38.80 - 2500 PVC

EXISTING	LEGEND - PLAN	PROPOSED	EXISTING	LEGEND - PLAN	PROPOSED	EXISTING	LEGEND - PLAN	PROPOSED
150 mm WM	WATERMAIN	150 mm WM	HYDRO	MTS	SOD			
300 mm LDS	LAND DRAINAGE SEWER	300 mm LDS	GRANULAR	LIMIT OF ASPHALT				
250 mm WWS	WASTE WATER SEWER	250 mm WWS	ASPHALT	CURB RENEWAL				
○	MANHOLE	●	ELEVATIONS	(99.892)				
□	CATCH BASIN	■	PROPERTY LINE					
△	CURB INLET	▲	SURVEY BAR					
☆	HYDRO POLES	⊕	CURB STOP					
○	LAMP STANDARD	⊙	RAMP CURB					
○	GAS	○						

UNDERGROUND STRUCTURES

SUPV. U/G STRUCTURES COMMITTEE

DATE

NOTE:
LOCATION OF UNDERGROUND STRUCTURES AS SHOWN ARE BASED ON THE BEST INFORMATION AVAILABLE, BUT NO GUARANTEE IS GIVEN THAT ALL EXISTING UTILITIES ARE SHOWN OR THAT THE GIVEN LOCATIONS ARE EXACT. CONFIRMATION OF EXISTENCE AND EXACT LOCATION OF ALL SERVICES MUST BE OBTAINED FROM THE INDIVIDUAL UTILITIES BEFORE PROCEEDING WITH CONSTRUCTION.

B.M. CENTER OF MH AT STA 1+148 BEHIND 26 ROSE HILL WAY
ELEV. 232.107

NO.	REVISIONS	DATE	BY
0	ISSUED FOR REVIEW	17/04/07	PRD

URBAN DESIGN DIVISION
PARKS PLANNING & DEVELOPMENT

DESIGNED BY	PRD	CHECKED BY	IL
DRAWN BY	PRD	APPROVED BY	SP
HOR. SCALE:	1 : 250	RELEASED FOR CONSTRUCTION	
VERTICAL:	1 : 10	DATE	
DATE	17/04/07		

PROFESSIONAL'S SEAL

PRELIMINARY

NOT FOR CONSTRUCTION

CONSULTANT PROJECT NUMBER

N/A

THE CITY OF WINNIPEG
PLANNING, PROPERTY & DEVELOPMENT DEPARTMENT

ROSEHILL PARK
FITNESS PATH

ROSEHILL PARK - 186 GARTON AVE.
GRADING AND DRAINAGE PLAN
SOCCER FIELD

BID OPPORTUNITY NUMBER
298-2017

SHEET 2 OF 12

CITY DRAWING NUMBER
R.28D2

CONTINUED ON R.28D3

WHOLE NUMBERS INDICATE MILLIMETRES
DECIMALIZED NUMBERS INDICATE METRES

V:\Design\Branch\Projects\2016_33_Rosehill_Paths\0300_drawing\0305_working\sheet_dlm\ROSEHILL.dwg 4/7/2017 2:35 PM