


INSTALL 1200Ø MH (SD-010)
 EXPOSE 300 CS TO CONFIRM INVERT PRIOR TO
 COMMENCING INSTALLATION. COMPLETE CCTV
 INSPECTION AFTER MANHOLE INSTALLATION.
 TO BE CODED AS PER CW 2145.
 RIM 231.04
 INV N 228.00
 INV W 228.00
 INV E 228.00

NEW CB'S AND 250 CB LEADS TO BE
 INSTALLED IN CONJUNCTION WITH THE
 SALTER STREET RECONSTRUCTION PROJECT
 (BID OPPORTUNITY NO. 299-2017)

S-MH0001105
 RIM 231.68
 INV S 225.69
 INV N
 INV W
 INV E

WARNING
 IF POWER EQUIPMENT OR EXPLOSIVES
 ARE TO BE USED FOR EXCAVATION ON THIS
 PROJECT THE CONTRACTOR MUST:
 1) NOTIFY THE GAS COMPANY OF THE
 PROPOSED LOCATION OF EXCAVATION.
 2) TAKE PRECAUTION TO AVOID DAMAGE TO
 GAS COMPANY INSTALLATIONS.
 SEE PROVINCIAL REGULATION 210/72 FOR DETAILS

**ENGINEERS
 GEOSCIENTISTS
 MANITOBA**
 Certificate of Authorization
 MORRISON HERSHFIELD
 No. 1736

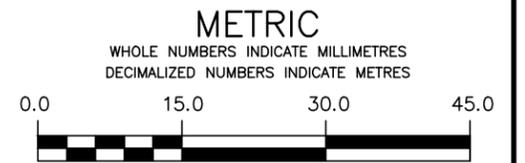

**LOCATION APPROVED
 UNDERGROUND STRUCTURES**

SUPV. U/G STRUCTURES COMMITTEE	DATE

NOTE:
 LOCATION OF UNDERGROUND STRUCTURES AS SHOWN ARE BASED ON THE BEST INFORMATION AVAILABLE BUT NO GUARANTEE IS GIVEN THAT ALL EXISTING UTILITIES ARE SHOWN OR THAT THE GIVEN LOCATIONS ARE EXACT. CONFIRMATION OF EXISTENCE AND EXACT LOCATION OF ALL SERVICES MUST BE OBTAINED FROM THE INDIVIDUAL UTILITIES BEFORE PROCEEDING WITH CONSTRUCTION.

B.M. 26-002 ELEV. 231.050	CONSTRUCTION COMPLETION DATE:		
B	ISSUED FOR TENDER	17/05/09	HAK
A	ISSUED FOR CLIENT REVIEW	17/04/19	HAK
NO.	REVISIONS	DATE	BY

MORRISON HERSHFIELD

DESIGNED BY	HAK	CHECKED BY	RPB
DRAWN BY	DML	APPROVED BY	BWB
SCALE:		RELEASED FOR CONSTRUCTION	
HORIZONTAL	1:750		
VERTICAL			
DATE		DATE	

ENGINEER'S SEAL

 H. A. KATZ
 REGISTERED PROFESSIONAL ENGINEER
 CONSULTANT DRAWING NUMBER

THE CITY OF WINNIPEG
 WATER AND WASTE DEPARTMENT
 ENGINEERING DIVISION

**2017 SEWER RENEWALS
 BY EXTERNAL POINT REPAIR
 SALTER STREET
 NEW MH 57.4 m S OF INKSTER BOULEVARD TO
 MH AT INKSTER BOULEVARD**

SHEET 1 OF 1
 CITY DRAWING NUMBER
11549