


CHAINAGE ALONG EXIST WEST EDGE PAVT

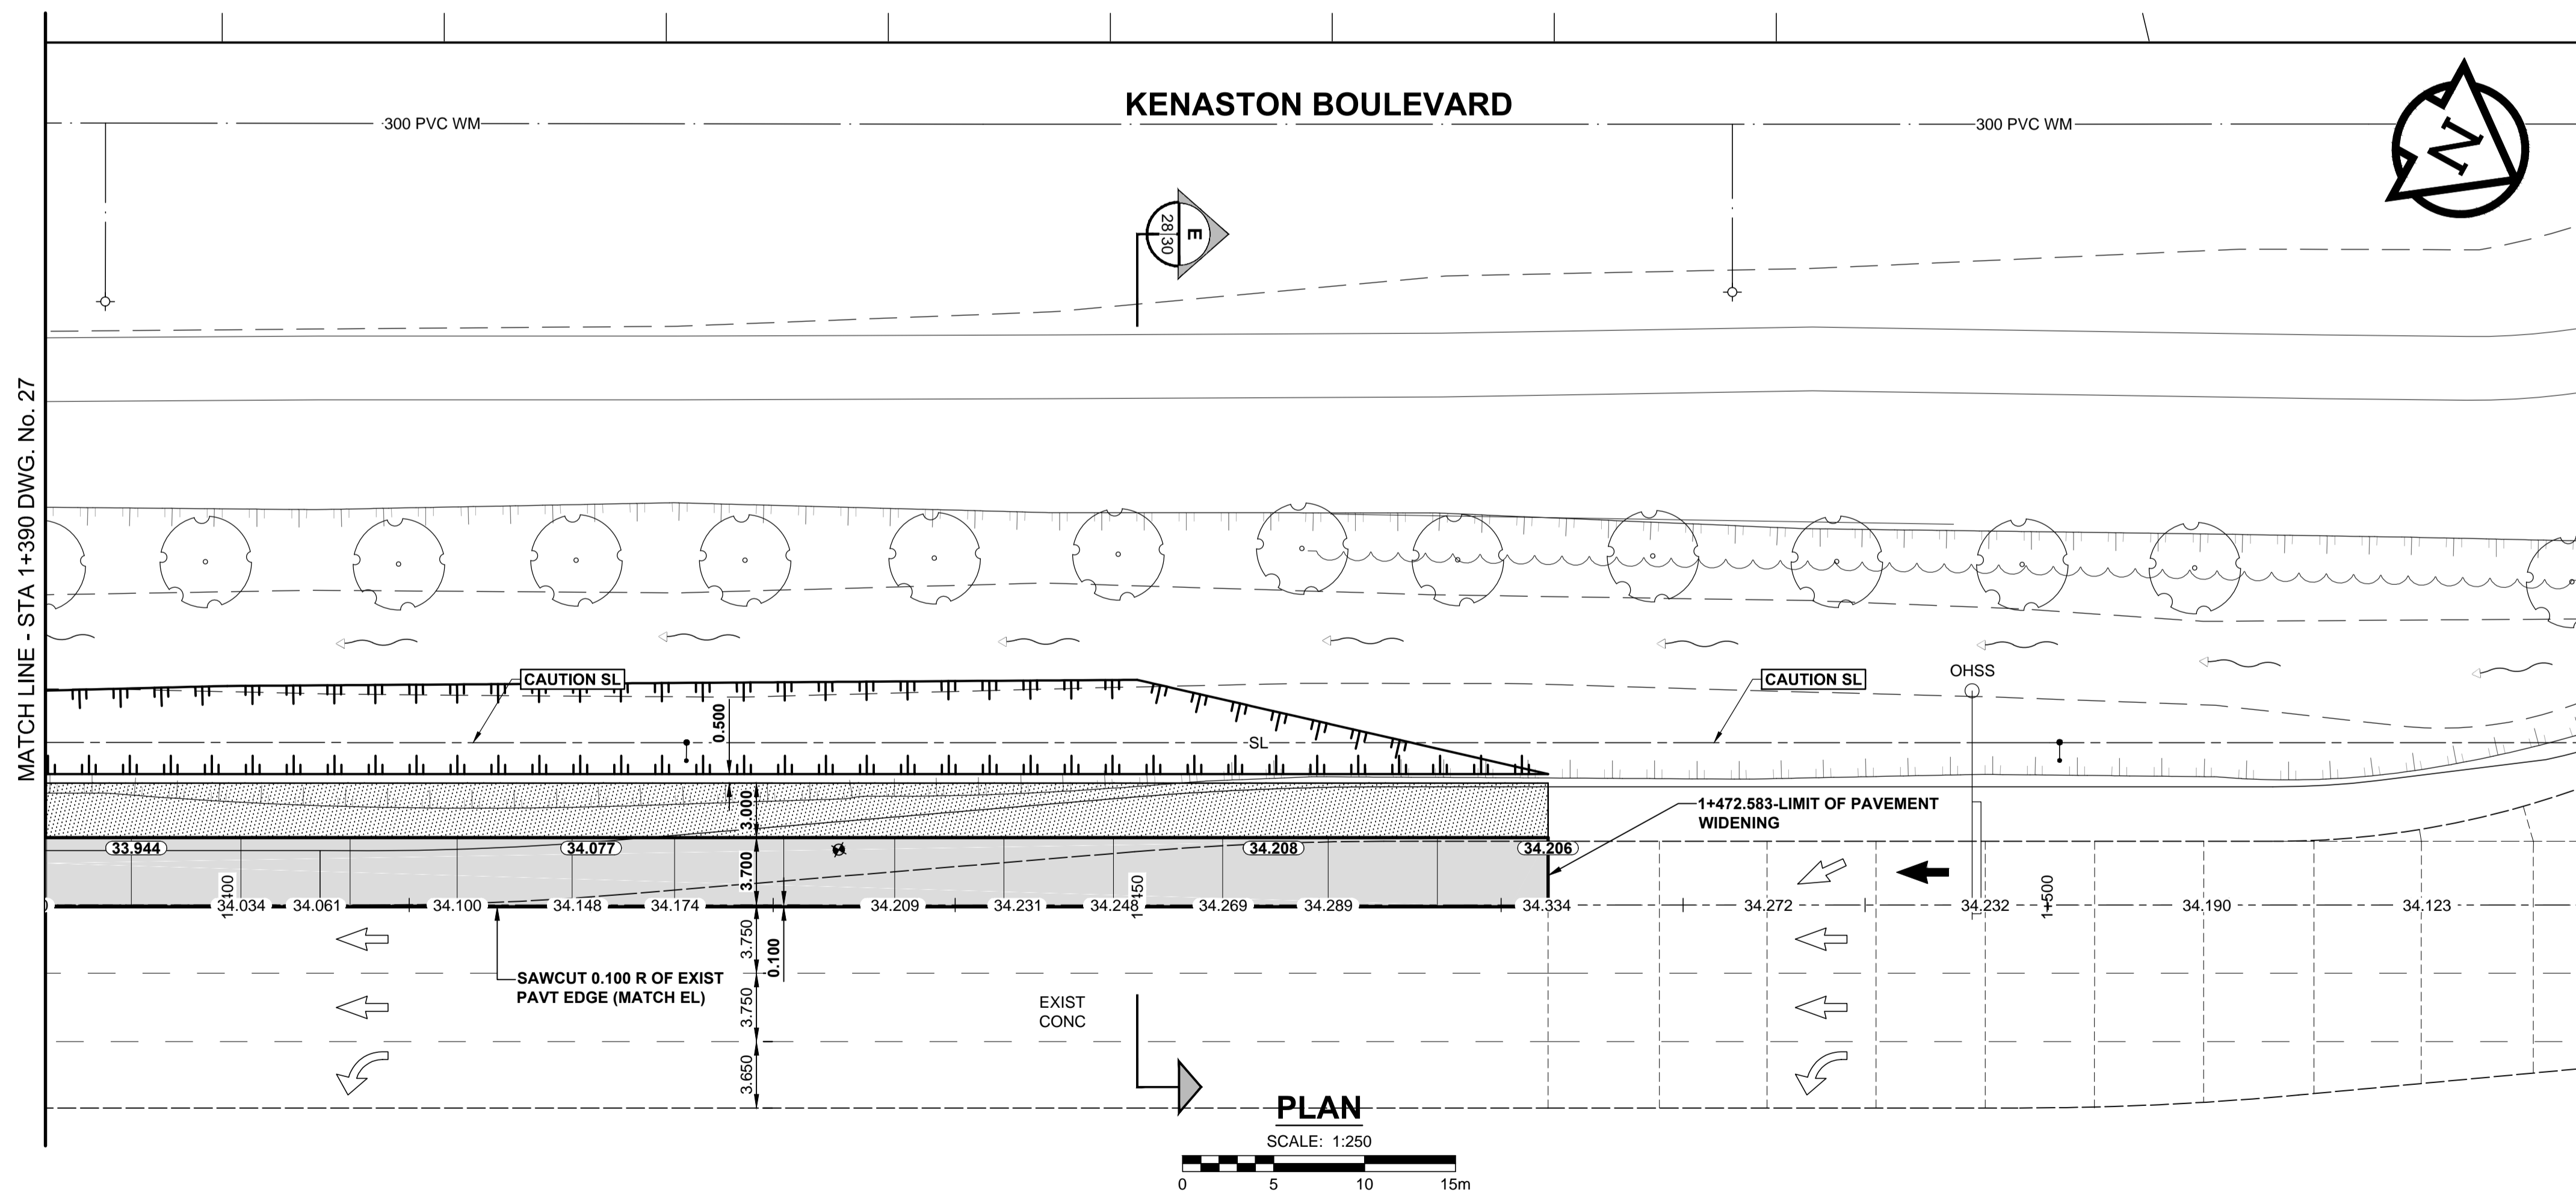

- NOTES**
- ADJUST MH AND CB RIMS TO NEW GRADES.
  - CONTRACTOR TO REGRADE/RENEW EXST PRIVATE SIDEWALKS, IF APPLICABLE, TO LIMITS AS SHOWN. SIDEWALKS TO BE RENEWED WITH CONCRETE UNLESS NOTED OTHERWISE.
  - CONTRACTOR TO TAKE PRECAUTIONARY STEPS TO PROTECT EXISTING TREES WITHIN THE LIMITS OF CONSTRUCTION AS OUTLINED IN THE SPECIFICATIONS.
  - MODIFIED BARRIER CURB TO BE CONSTRUCTED AT ALL INTERSECTION RADII, BACK LANE RADII AND BULLNOSES.
  - CONTRACTOR TO CONFIRM THE LOCATION OF ALL UTILITIES/SERVICES IN THE FIELD PRIOR TO CONSTRUCTION.
  - ADD 200.000m TO ABBREVIATED ELEVATIONS TO OBTAIN GEODETIC ELEVATIONS.
  - CB SD-024 OFFSETS ARE DIMENSIONED TO BOC. CB SD-025 OFFSETS ARE DIMENSIONED O/C.
  - ALL DIMENSIONS ARE TO BACK OF CURB OR EDGE OF PAVEMENT.

**METRIC**  
WHOLE NUMBERS INDICATE MILLIMETRES  
DECIMALIZED NUMBERS INDICATE METRES

---	GAS	○	MANHOLE	●	CONCRETE PAVEMENT
- - -	MTS / PEDESTAL	□	CATCH BASIN / CATCH PIT	■	CONC SIDEWALK / MEDIAN
- - -	HYDRO / CABINET	△	CURB INLET WITH BOX	▲	ASPHALT PAVEMENT
- - -	CATV / FIBRE OPTIC	○	TREE	▲	PAVING STONE
- - -	TRAFFIC SIGNALS / PIT	⊕	TEST HOLE	▲	GRAVEL
- - -	LAND DRAINAGE SEWER	⊕	PROPERTY LINE	▲	RAMP CURB
- - -	SANITARY/COMBINED SEWER	⊕	SURVEY BAR	▲	PLANING / REMOVAL
- - -	CB LEAD / SSP / DCP	⊕	FENCE	▲	
- - -	WATER MAIN	⊕	BOC / EDGE OF PAVEMENT	▲	
- - -	SUBDRAIN	⊕	ELEVATION	(33.333)	
- - -	DITCH	⊕	TRAFFIC SIGN		
---	EXISTING	---	LEGEND - PLAN	---	LEGEND - PLAN
- - -	NEW	- - -	LEGEND - PLAN	- - -	NEW

**LOCATION APPROVED**  
UNDERGROUND STRUCTURES

DATE: \_\_\_\_\_

**NOTE:**  
LOCATION OF UNDERGROUND STRUCTURES AS SHOWN ARE BASED ON THE BEST INFORMATION AVAILABLE BUT NO GUARANTEE IS GIVEN THAT ALL EXISTING UTILITIES ARE SHOWN OR THAT THE GIVEN LOCATIONS ARE EXACT. CONFIRMATION OF EXISTENCE AND EXACT LOCATION OF ALL SERVICES MUST BE OBTAINED FROM THE INDIVIDUAL UTILITIES BEFORE PROCEEDING WITH CONSTRUCTION.

BM 65-024	ELEV 232.001 m		
B	ISSUED FOR TENDER	17/06/20	JGK
A	ISSUED FOR CLIENT REVIEW	17/06/09	JGK
No.	REVISIONS	YYMMDD	BY

DESIGNED BY	JGK	CHECKED BY	RPB
DRAWN BY	DID	APPROVED BY	BWB
HOR SCALE	1:250	RELEASED FOR CONSTRUCTION	
VERT SCALE	1:10	DATE	17/06/09

PROFESSIONAL'S SEAL  
PROVINCE OF MANITOBA  
**J.G. KENNEDY**  
Member  
22326  
REGISTERED PROFESSIONAL ENGINEER

CONSULTANT FILE NAME  
W170005 Kenaston-PP-28.dwg

**THE CITY OF WINNIPEG**  
PUBLIC WORKS DEPARTMENT  
ENGINEERING DIVISION

2017 REGIONAL STREET RENEWAL PROGRAM  
**KENASTON BOULEVARD WIDENING**  
MCGILLIVRAY BOULEVARD TO BISHOP GRANDIN BOULEVARD  
HORIZONTAL AND VERTICAL ALIGNMENT  
STA 1+390 TO STA 1+530

CITY DRAWING NUMBER  
P-3482-28  
SHEET 28 OF 30  
DRAWING No. REV  
28 B

BID OPPORTUNITY No. 300-2017