


NOTE: CHAINAGES SHOWN ARE ALONG E R OF PRINCESS STREET

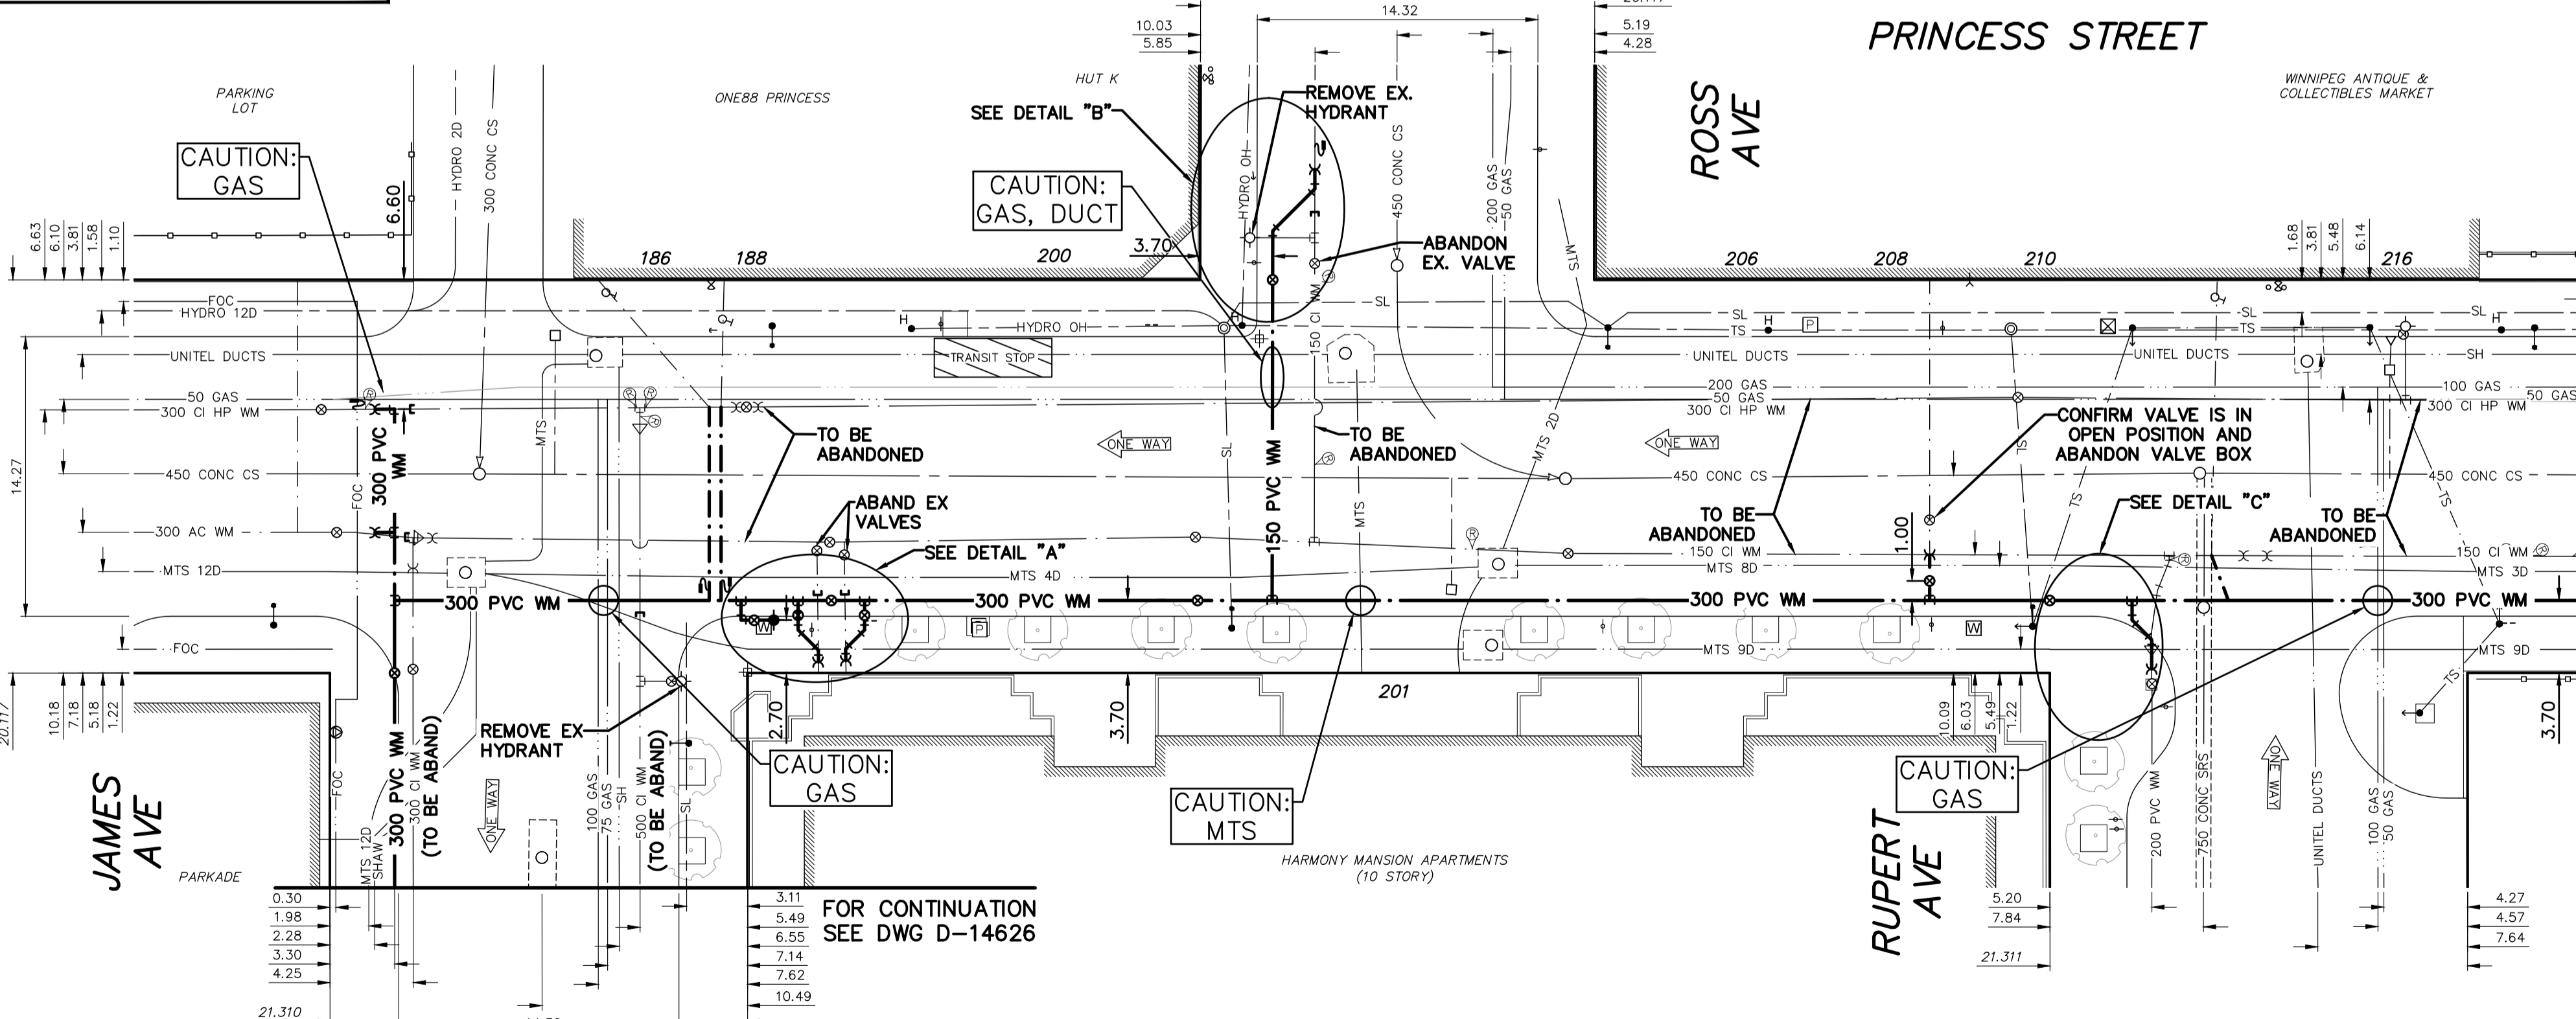

WATER SERVICE INFORMATION

ADDRESS	SIZE (mm) MATERIAL (STREET)	SIZE (mm) MATERIAL (PROP.)	SHORT & LONG MEASUREMENT	CORP. LOCATION	REMARKS
180 PRINCESS ST NO BLDG	18 LEAD	18 LEAD	1.85 SSL JAMES ST	OPP. S.C.	PARKING LOT
186 PRINCESS ST	-	-	-	-	RECONNECT SERVICE
188 PRINCESS ST	38	38	1.88 SSL BLDG.	1.35 SSL JAMES AVE	RECONNECT SERVICE
200 PRINCESS ST	38	38	2.74 EWL BLDG.	0.3 W.S.C.	OUTSIDE RENEWAL LIMITS SERVICED OFF ROSS AVE
201 PRINCESS ST	-	-	-	-	RECONNECT SERVICE 10 FLOOR APARTMENT BLDG
204 PRINCESS ST	38	25	14.6 WML PRINCESS NO BLDG	14.6 WML PRINCESS	UNKNOWN ADDRESS SERVICED OFF ROSS
208 PRINCESS ST	-	-	-	-	OUTSIDE RENEWAL LIMITS SERVICED OFF ROSS AVE
208 PRINCESS ST	-	-	-	-	RECONNECT SERVICE
210 PRINCESS ST	-	-	-	-	RECONNECT SERVICE
216 PRINCESS ST	20	20	12.7 SNBL	OPP. S.C.	RECONNECT SERVICE

* SERVICES TO BE RENEWED TO R. ALL OTHERS TO BE RECONNECTED

ENGINEERS & GEOSCIENTISTS MANITOBA
 Certificate of Authorization
 MORRISON HERSHFIELD
 No. 1736

FOR INDEX SEE D-14618

NOTE: ALL VALVES TO BE INSTALLED COUNTERCLOCKWISE TO CLOSE

METRIC
 WHOLE NUMBERS INDICATE MILLIMETRES
 DECIMALIZED NUMBERS INDICATE METRES



WARNING
 IF POWER EQUIPMENT OR EXPLOSIVES ARE TO BE USED FOR EXCAVATION ON THIS PROJECT THE CONTRACTOR MUST:
 1) NOTIFY THE GAS COMPANY OF THE PROPOSED LOCATION OF EXCAVATION.
 2) TAKE PRECAUTION TO AVOID DAMAGE TO GAS COMPANY INSTALLATIONS.
 SEE PROVINCIAL REGULATION 210/72 FOR DETAILS

LOCATION APPROVED UNDERGROUND STRUCTURES
 SUPV. U/G STRUCTURES COMMITTEE DATE
 NOTE:
 LOCATION OF UNDERGROUND STRUCTURES AS SHOWN ARE BASED ON THE BEST INFORMATION AVAILABLE BUT NO GUARANTEE IS GIVEN THAT ALL EXISTING UTILITIES ARE SHOWN OR THAT THE GIVEN LOCATIONS ARE EXACT. CONFIRMATION OF EXISTENCE AND EXACT LOCATION OF ALL UTILITIES MUST BE OBTAINED FROM THE INDIVIDUAL UTILITIES BEFORE PROCEEDING WITH CONSTRUCTION.

B.M. ELEV.	35-004 232.156	Tblt. in N. wall of City Administration Bldg., 0.6 m E. of W. entrance on James St.
NO.	REVISIONS	DATE BY

MORRISON HERSHFIELD	
DESIGNED BY	JKH
CHECKED BY	HAK
DRAWN BY	DML
APPROVED BY	BWB
SCALE: HORIZONTAL	1: 250
SCALE: VERTICAL	1: 50
RELEASED FOR CONSTRUCTION	KAS ZUREK
DATE	2017 03 09
DATE	2017 04 20

ENGINEER'S SEAL
 ORIGINAL SIGNED BY H.A. KATZ
 2017 04 20
 CONSULTANT DRAWING NUMBER

THE CITY OF WINNIPEG
 WATER AND WASTE DEPARTMENT
 ENGINEERING DIVISION

2017 WATER MAIN RENEWALS
 CONTRACT 7
PRINCESS STREET
 JAMES AVENUE TO
 24 m S OF PACIFIC AVENUE

SHEET 3 OF 14
 CITY DRAWING NUMBER
D-14619