


NOTE: CHAINAGES SHOWN ARE ALONG S R OF HENRY AVENUE

WATER SERVICE INFORMATION


ADDRESS	SIZE (mm) MATERIAL (STREET)	SIZE (mm) MATERIAL (PROP.)	SHORT & LONG MEASUREMENT	CORP. LOCATION	REMARKS
310 KING ST COMMERCIAL	20 CU	20 CU	4.5 WEBL	0.5 E OF S.C.	RECONNECT SERVICE SERVICED OFF HENRY AVE

* SERVICES TO BE RENEWED TO R. ALL OTHERS TO BE RECONNECTED

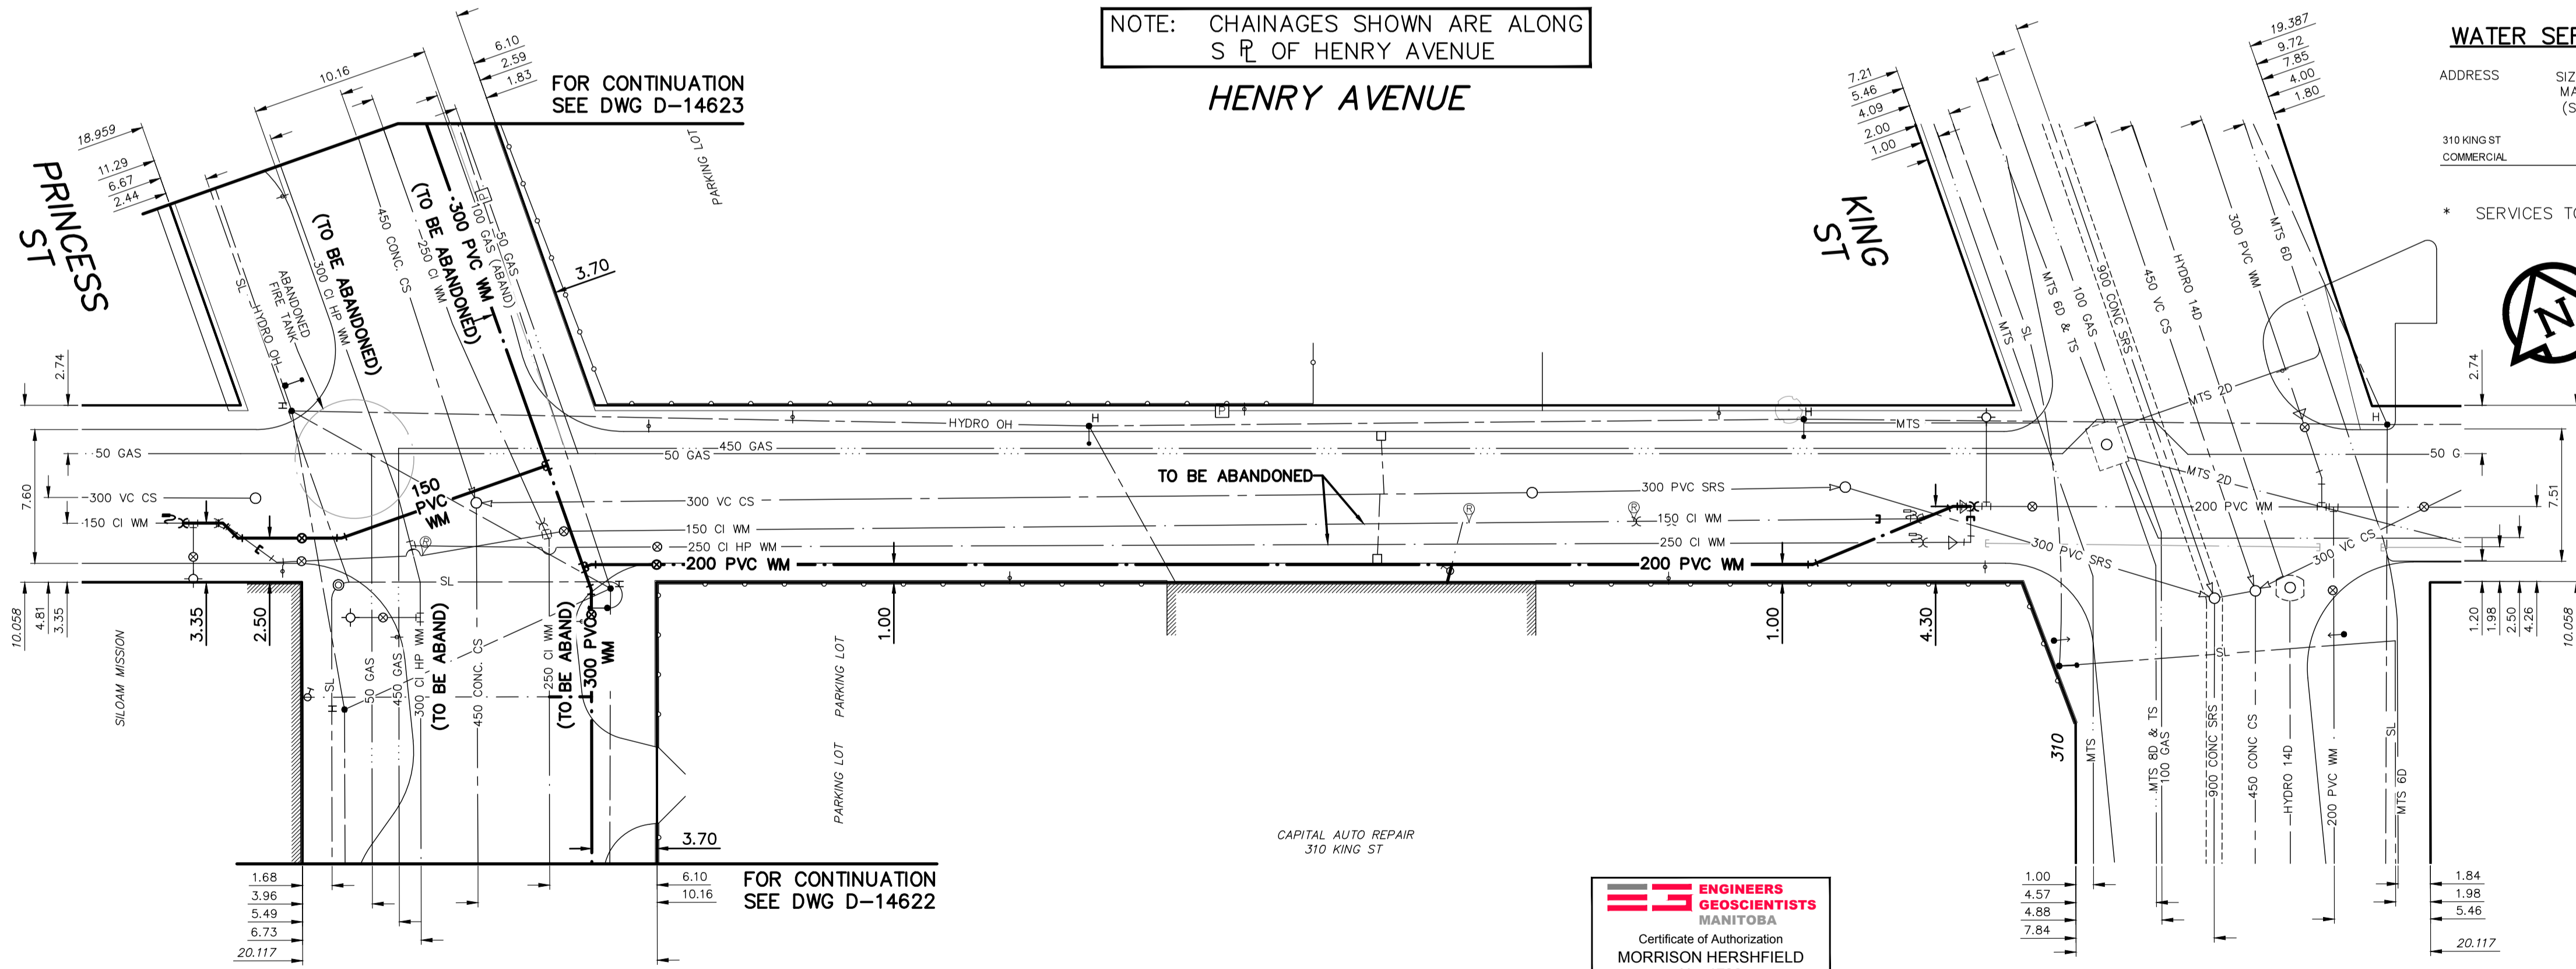

FOR INDEX SEE D-14618

NOTE: ALL VALVES TO BE INSTALLED COUNTERCLOCKWISE TO CLOSE

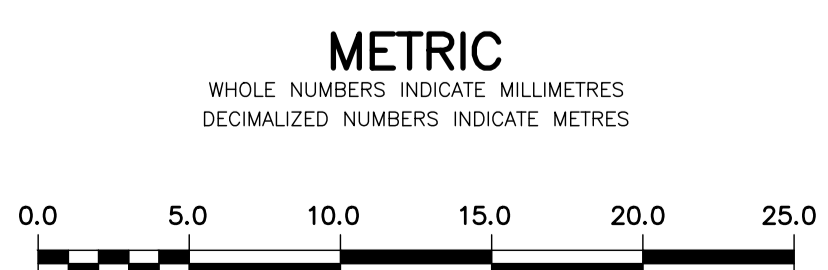

WARNING
IF POWER EQUIPMENT OR EXPLOSIVES ARE TO BE USED FOR EXCAVATION ON THIS PROJECT THE CONTRACTOR MUST:
1) NOTIFY THE GAS COMPANY OF THE PROPOSED LOCATION OF EXCAVATION.
2) TAKE PRECAUTION TO AVOID DAMAGE TO GAS COMPANY INSTALLATIONS.
SEE PROVINCIAL REGULATION 210/72 FOR DETAILS

LOCATION APPROVED UNDERGROUND STRUCTURES
SUPV. U/G STRUCTURES COMMITTEE DATE
NOTE:
LOCATION OF UNDERGROUND STRUCTURES AS SHOWN ARE BASED ON THE BEST INFORMATION AVAILABLE BUT NO GUARANTEE IS GIVEN THAT ALL EXISTING UTILITIES ARE SHOWN OR THAT THE GIVEN LOCATIONS ARE EXACT. CONFIRMATION OF EXISTENCE AND EXACT LOCATION OF ALL UTILITIES MUST BE OBTAINED FROM THE INDIVIDUAL UTILITIES BEFORE PROCEEDING WITH CONSTRUCTION.

B.M. 35-004 ELEV. 232.156	Tbit. in N. wall of City Administration Bldg., 0.6 m E. of W. entrance on James St.		
NO.	REVISIONS	DATE	BY

ENGINEERS GEOSCIENTISTS MANITOBA
Certificate of Authorization MORRISON HERSHFIELD No. 1736

MORRISON HERSHFIELD

DESIGNED BY: JKH	CHECKED BY: HAK
DRAWN BY: DML	APPROVED BY: BWB
SCALE: HORIZONTAL 1:250 VERTICAL 1:50	RELEASED FOR CONSTRUCTION KAS ZUREK
DATE: 2017 03 09	DATE: 2017 04 20

ENGINEER'S SEAL
ORIGINAL SIGNED BY H.A. KATZ 2017 04 20
CONSULTANT DRAWING NUMBER

THE CITY OF WINNIPEG
WATER AND WASTE DEPARTMENT
ENGINEERING DIVISION

2017 WATER MAIN RENEWALS
CONTRACT 7
HENRY AVENUE
PRINCESS STREET TO KING STREET

SHEET 13 OF 14
CITY DRAWING NUMBER
D-14629