

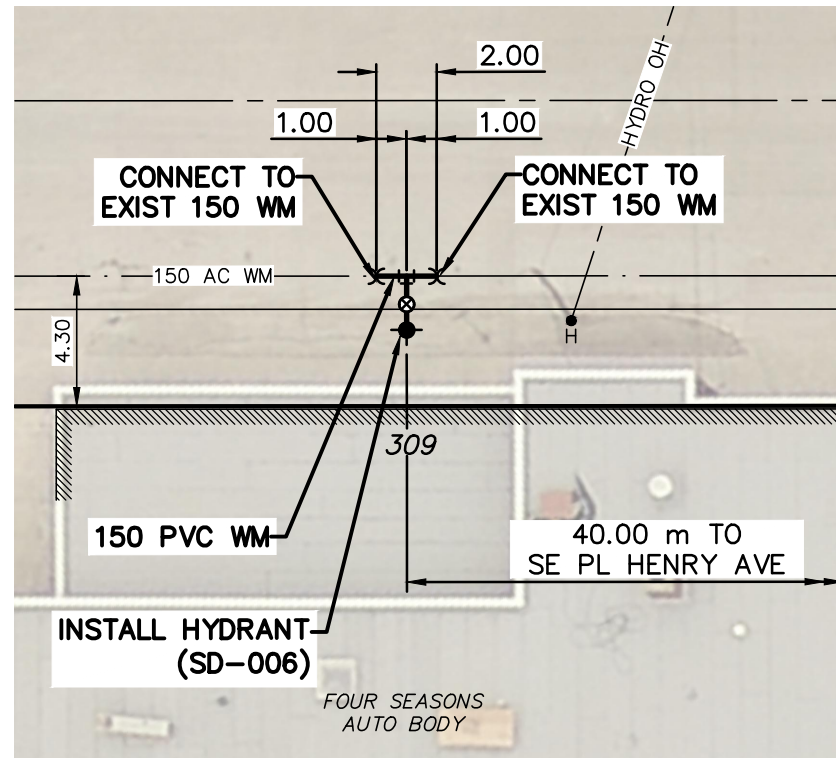


STANLEY STREET

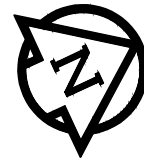

STANLEY STREET

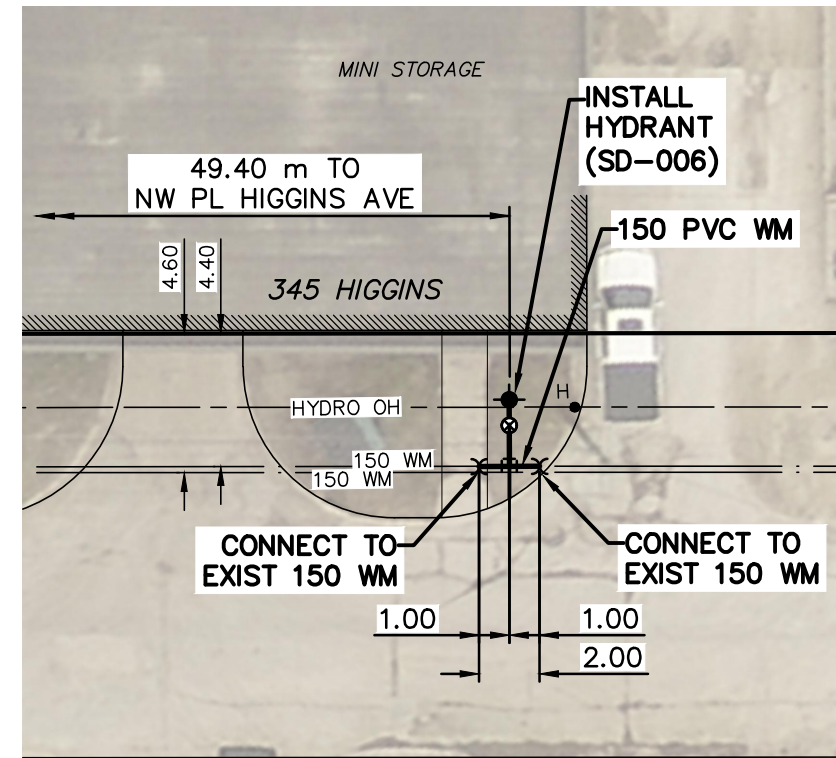

WARNING

IF POWER EQUIPMENT OR EXPLOSIVES ARE TO BE USED FOR EXCAVATION ON THIS PROJECT THE CONTRACTOR MUST:

- 1) NOTIFY THE GAS COMPANY OF THE PROPOSED LOCATION OF EXCAVATION.
- 2) TAKE PRECAUTION TO AVOID DAMAGE TO GAS COMPANY INSTALLATIONS.

SEE PROVINCIAL REGULATION 210/72 FOR DETAILS

FOR INDEX SEE
D-14618

**ENGINEERS
GEOLOGISTS
MANITOBA**
Certificate of Authorization
MORRISON HERSHFIELD
No. 1736

NOTE: ALL VALVES TO BE INSTALLED
COUNTERCLOCKWISE TO CLOSE

METRIC
WHOLE NUMBERS INDICATE MILLIMETRES
DECIMALIZED NUMBERS INDICATE METRES

LOCATION APPROVED UNDERGROUND STRUCTURES

SUPV. U/G STRUCTURES COMMITTEE DATE

NOTE:
LOCATION OF UNDERGROUND STRUCTURES AS SHOWN ARE BASED ON THE BEST INFORMATION AVAILABLE BUT NO GUARANTEE IS GIVEN THAT ALL EXISTING UTILITIES ARE SHOWN OR THAT THE GIVEN LOCATIONS ARE EXACT. CONFIRMATION OF EXISTENCE AND EXACT LOCATION OF ALL SERVICES MUST BE OBTAINED FROM THE INDIVIDUAL UTILITIES BEFORE PROCEEDING WITH CONSTRUCTION.

B.M. 35-004 Tblt. in N. wall of Old City Administration Bldg., 0.6 m E. of W. entrance on James St.
ELEV. 232.156

CONSTRUCTION COMPLETION DATE:

NO.	REVISIONS	DATE	BY



DESIGNED BY	JKH	CHECKED BY	HAK
DRAWN BY	DML	APPROVED BY	BWB
SCALE:		RELEASED FOR CONSTRUCTION	
HORIZONTAL	1:250	KAS ZUREK	
VERTICAL			
DATE		DATE	2017 04 20

ENGINEER'S SEAL

ORIGINAL SIGNED
BY H.A KATZ
2017 04 20

CONSULTANT DRAWING NUMBER



THE CITY OF WINNIPEG WATER AND WASTE DEPARTMENT ENGINEERING DIVISION

2017 WATER MAIN RENEWALS
CONTRACT 7

HYDRANT INSTALLATIONS

SHEET 14 OF 14

CITY DRAWING NUMBER

D-14645