




ALL DRAWINGS AND SPECIFICATIONS ARE THE PROPERTY OF THE CONSULTANT AND NO REPRODUCTIONS MAY BE MADE WITHOUT THE CONSENT OF THE CONSULTANT AND ALL REPRODUCTIONS MUST BEAR THE NAME OF THE CONSULTANT. THE CONTRACTOR SHALL VERIFY ALL DIMENSIONS, DATUMS AND LEVELS NOTED ON THE DRAWINGS WITH THE CONDITIONS ON SITE AND SHALL BE RESPONSIBLE FOR REPORTING ANY ERRORS OR OMISSIONS TO THE ENGINEER FOR ADJUSTMENTS. THIS DRAWING SHALL NOT BE SCALED.

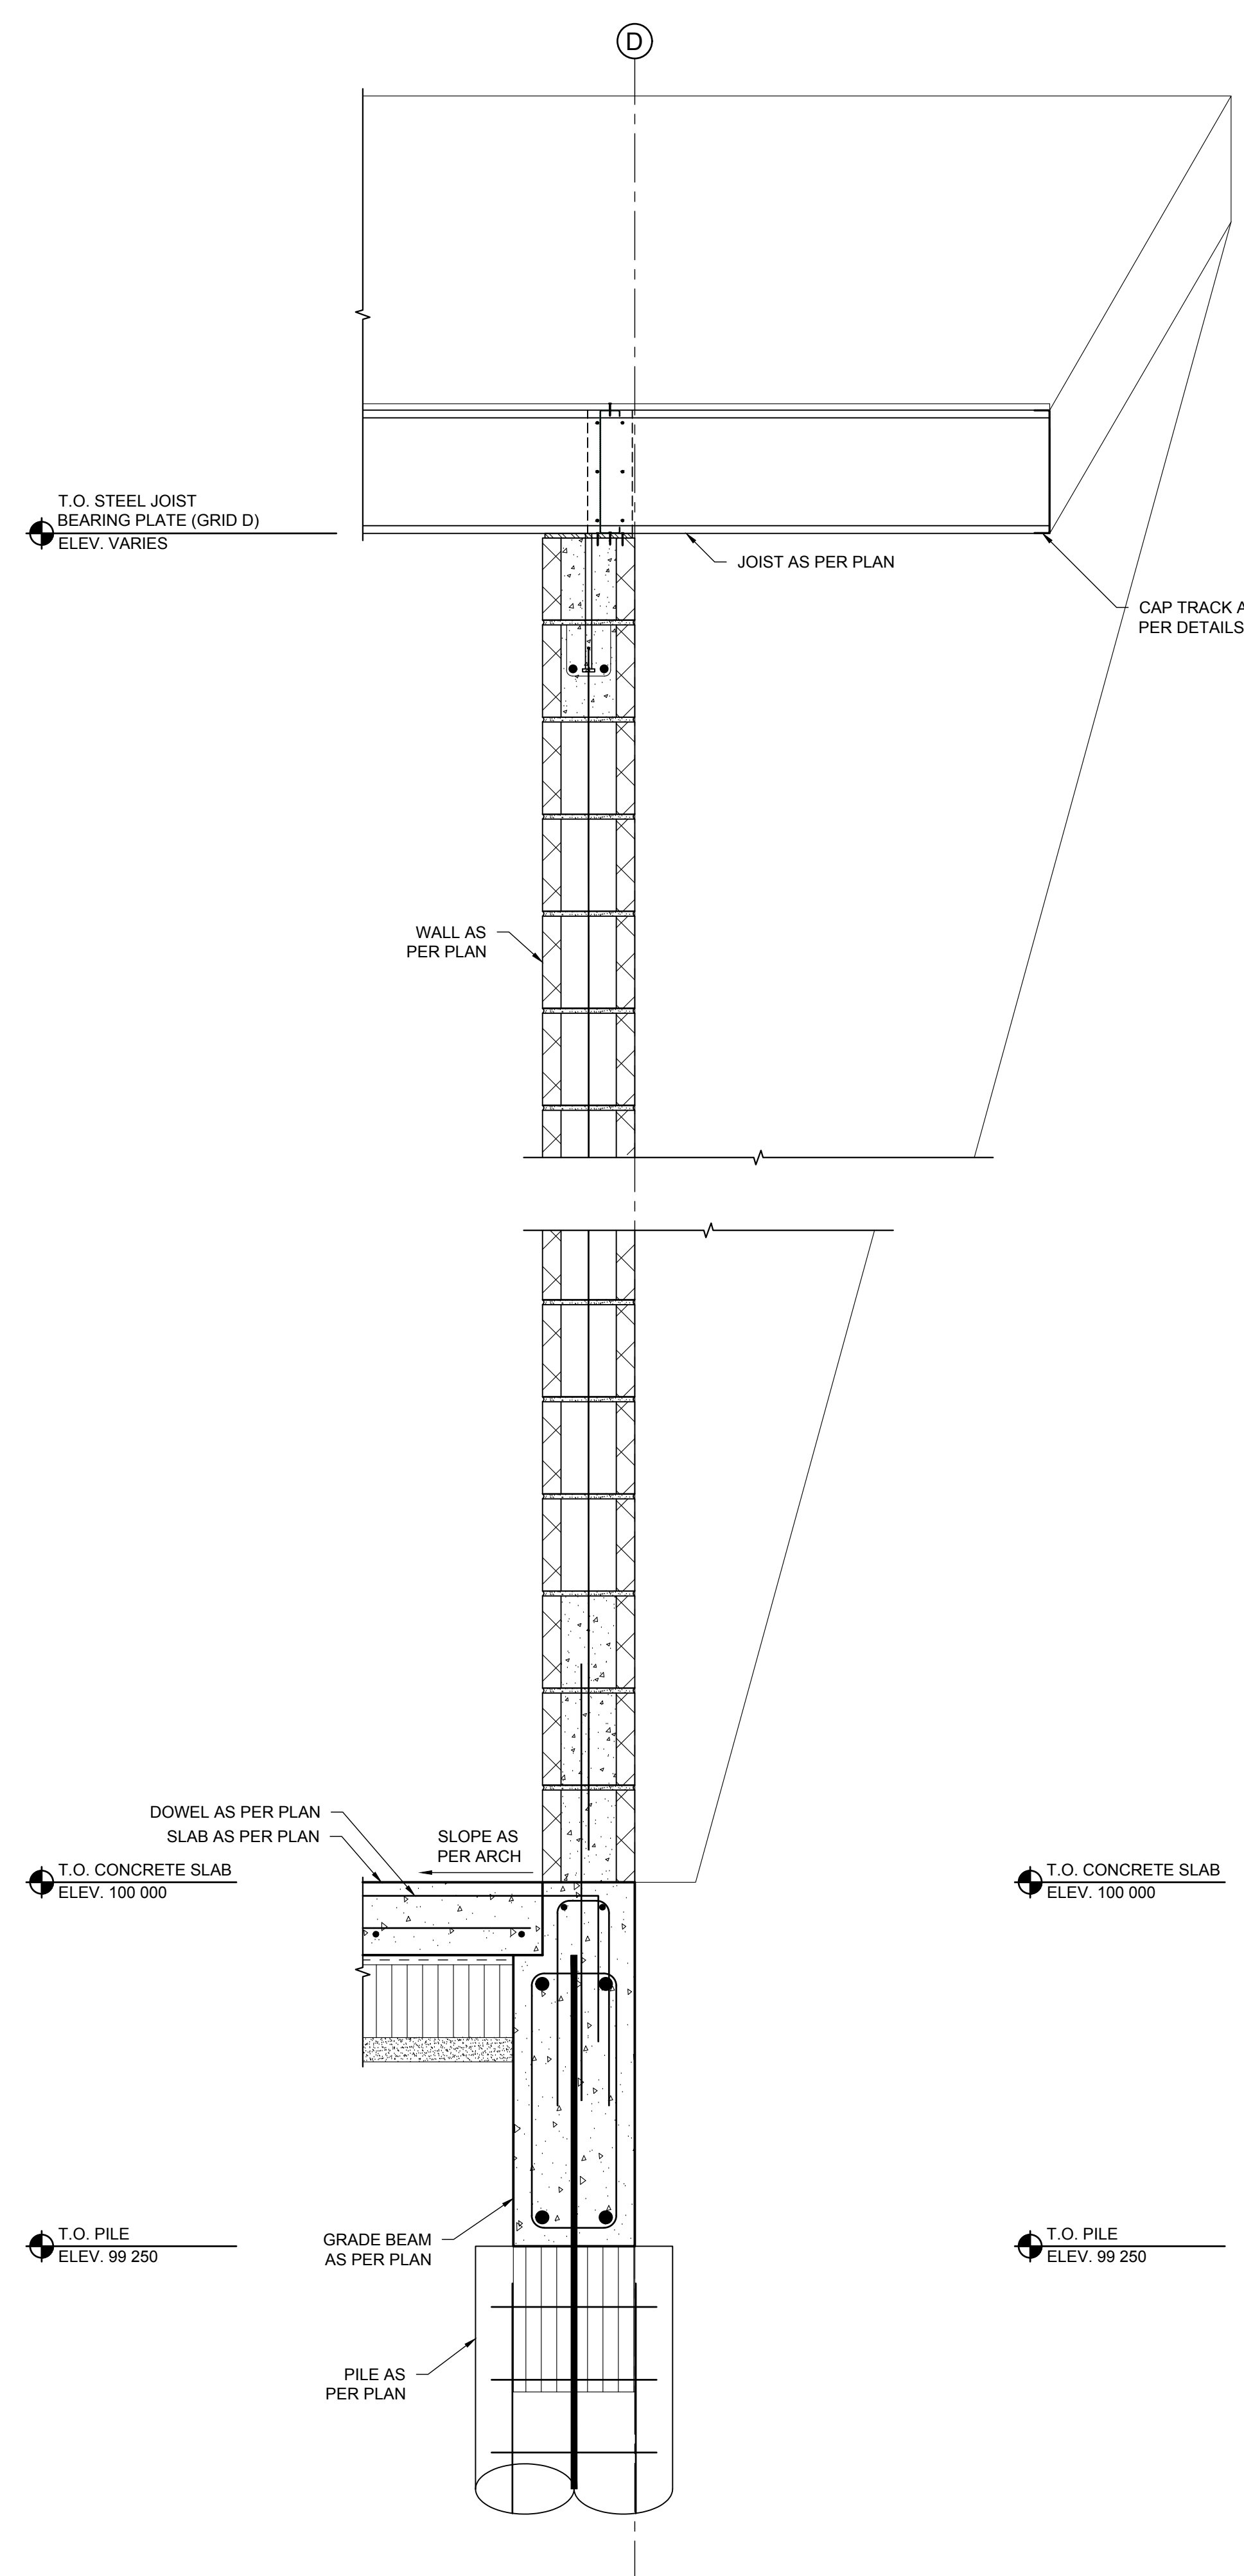

1 FULL HEIGHT SECTION  
SCALE: 1:10

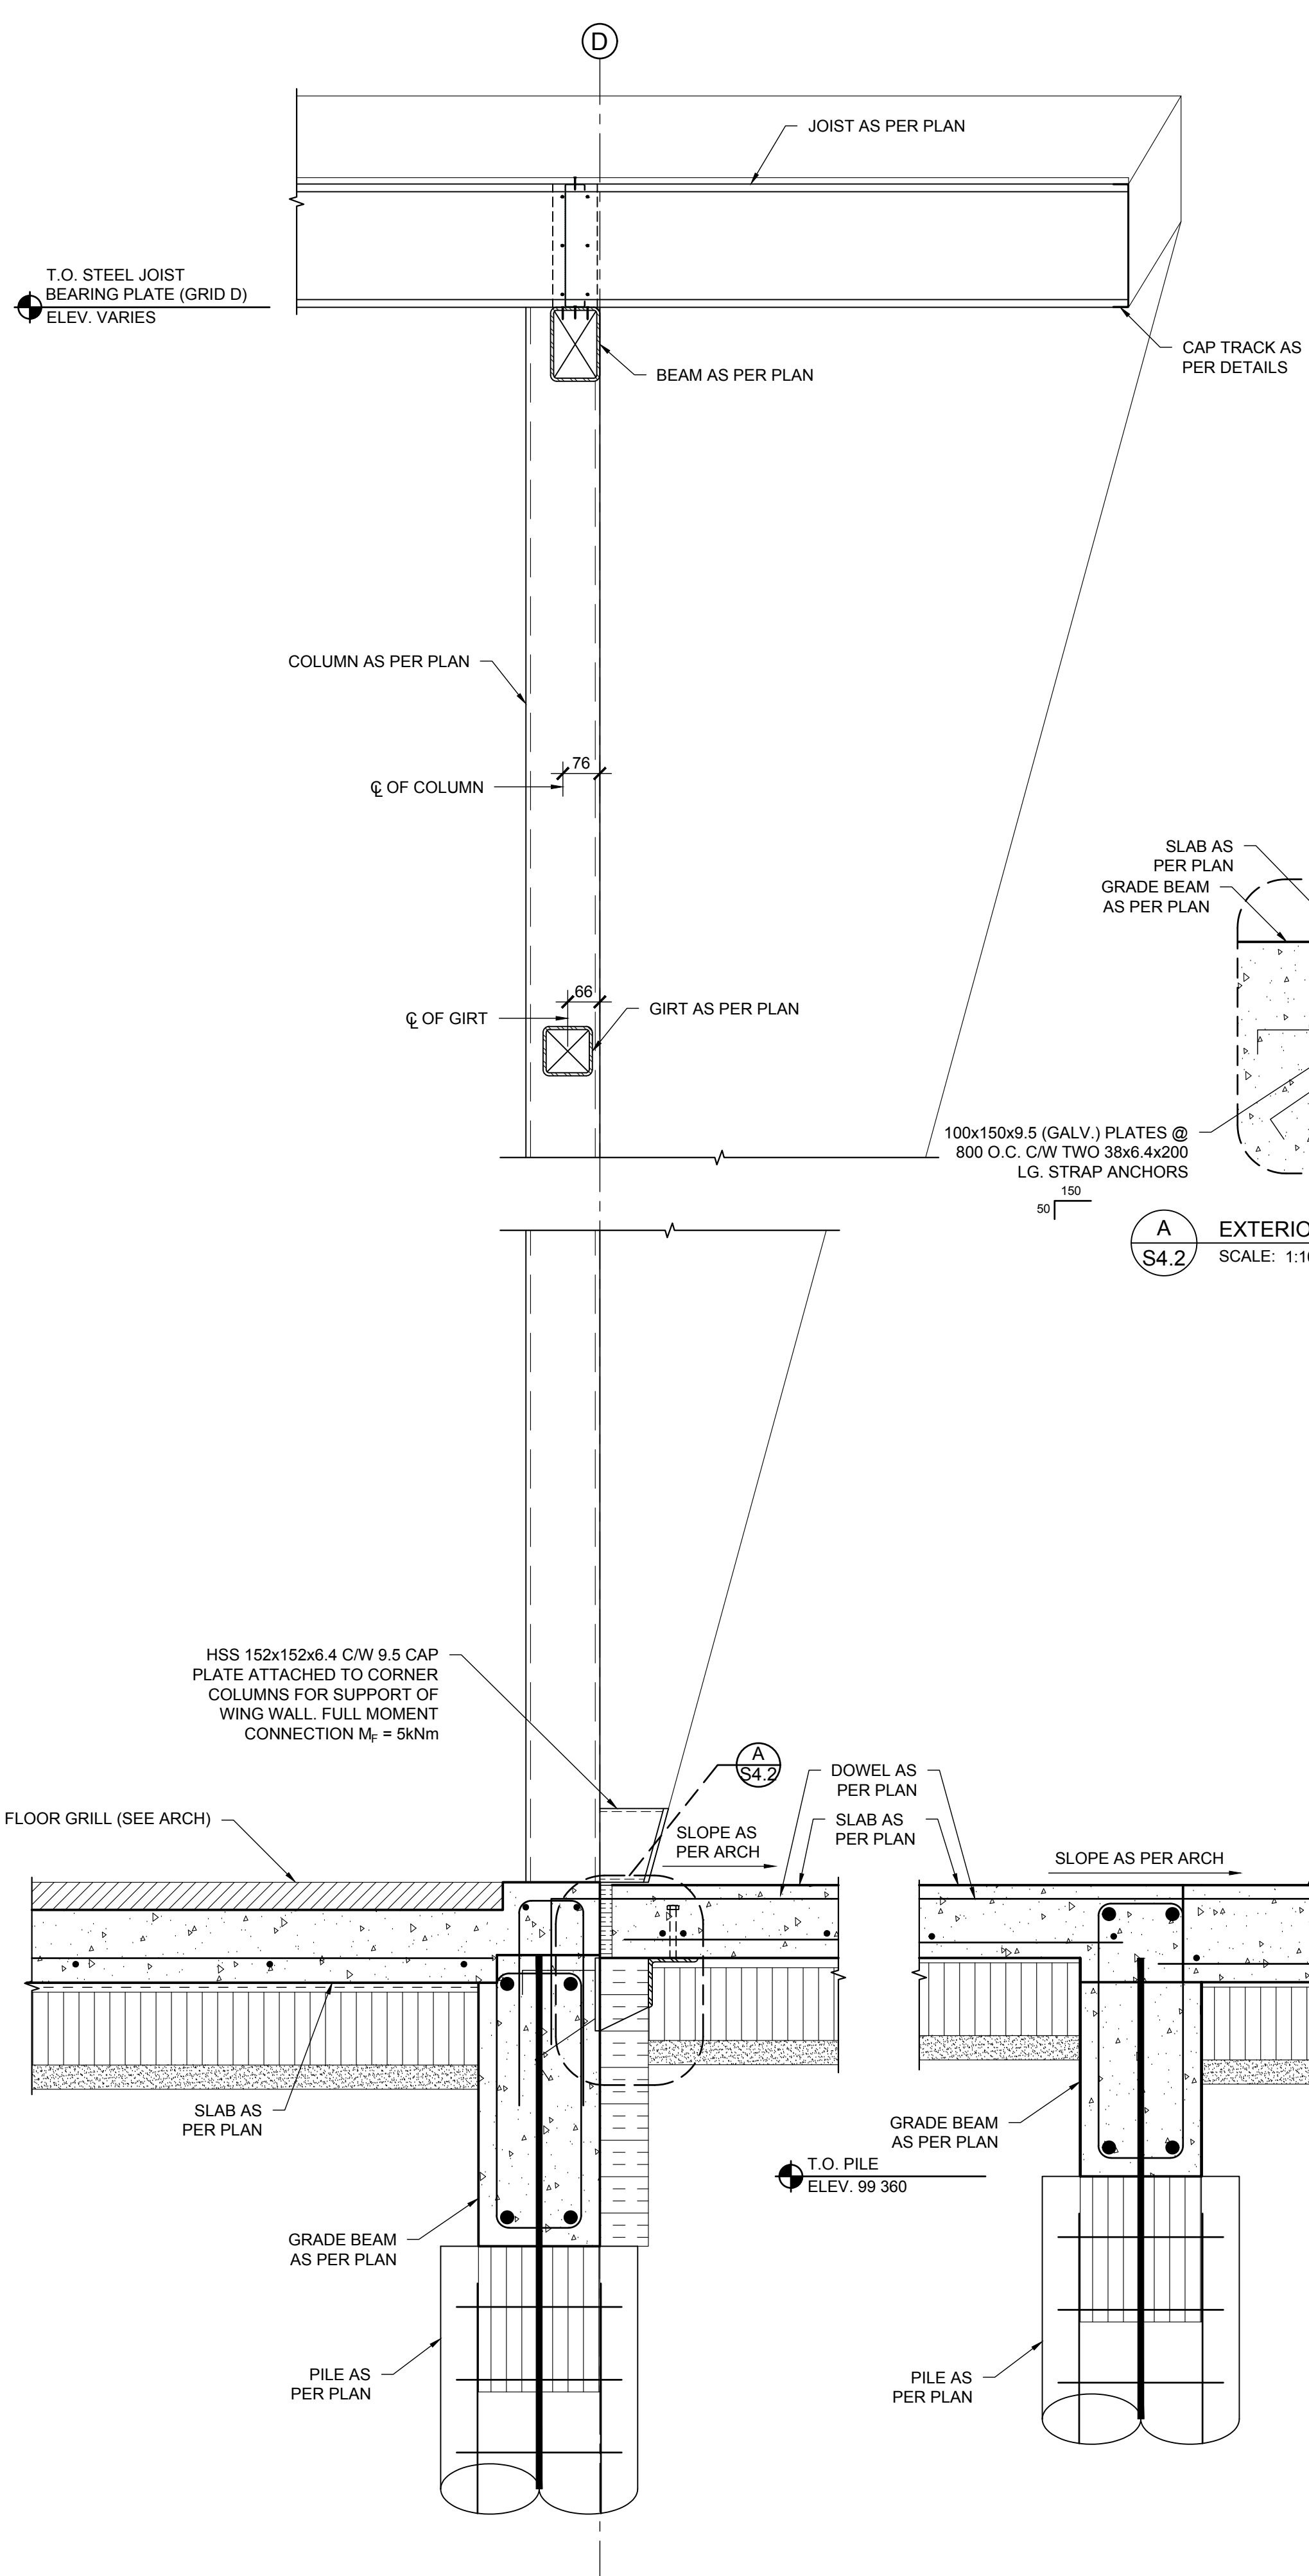

2 FULL HEIGHT SECTION  
SCALE: 1:10

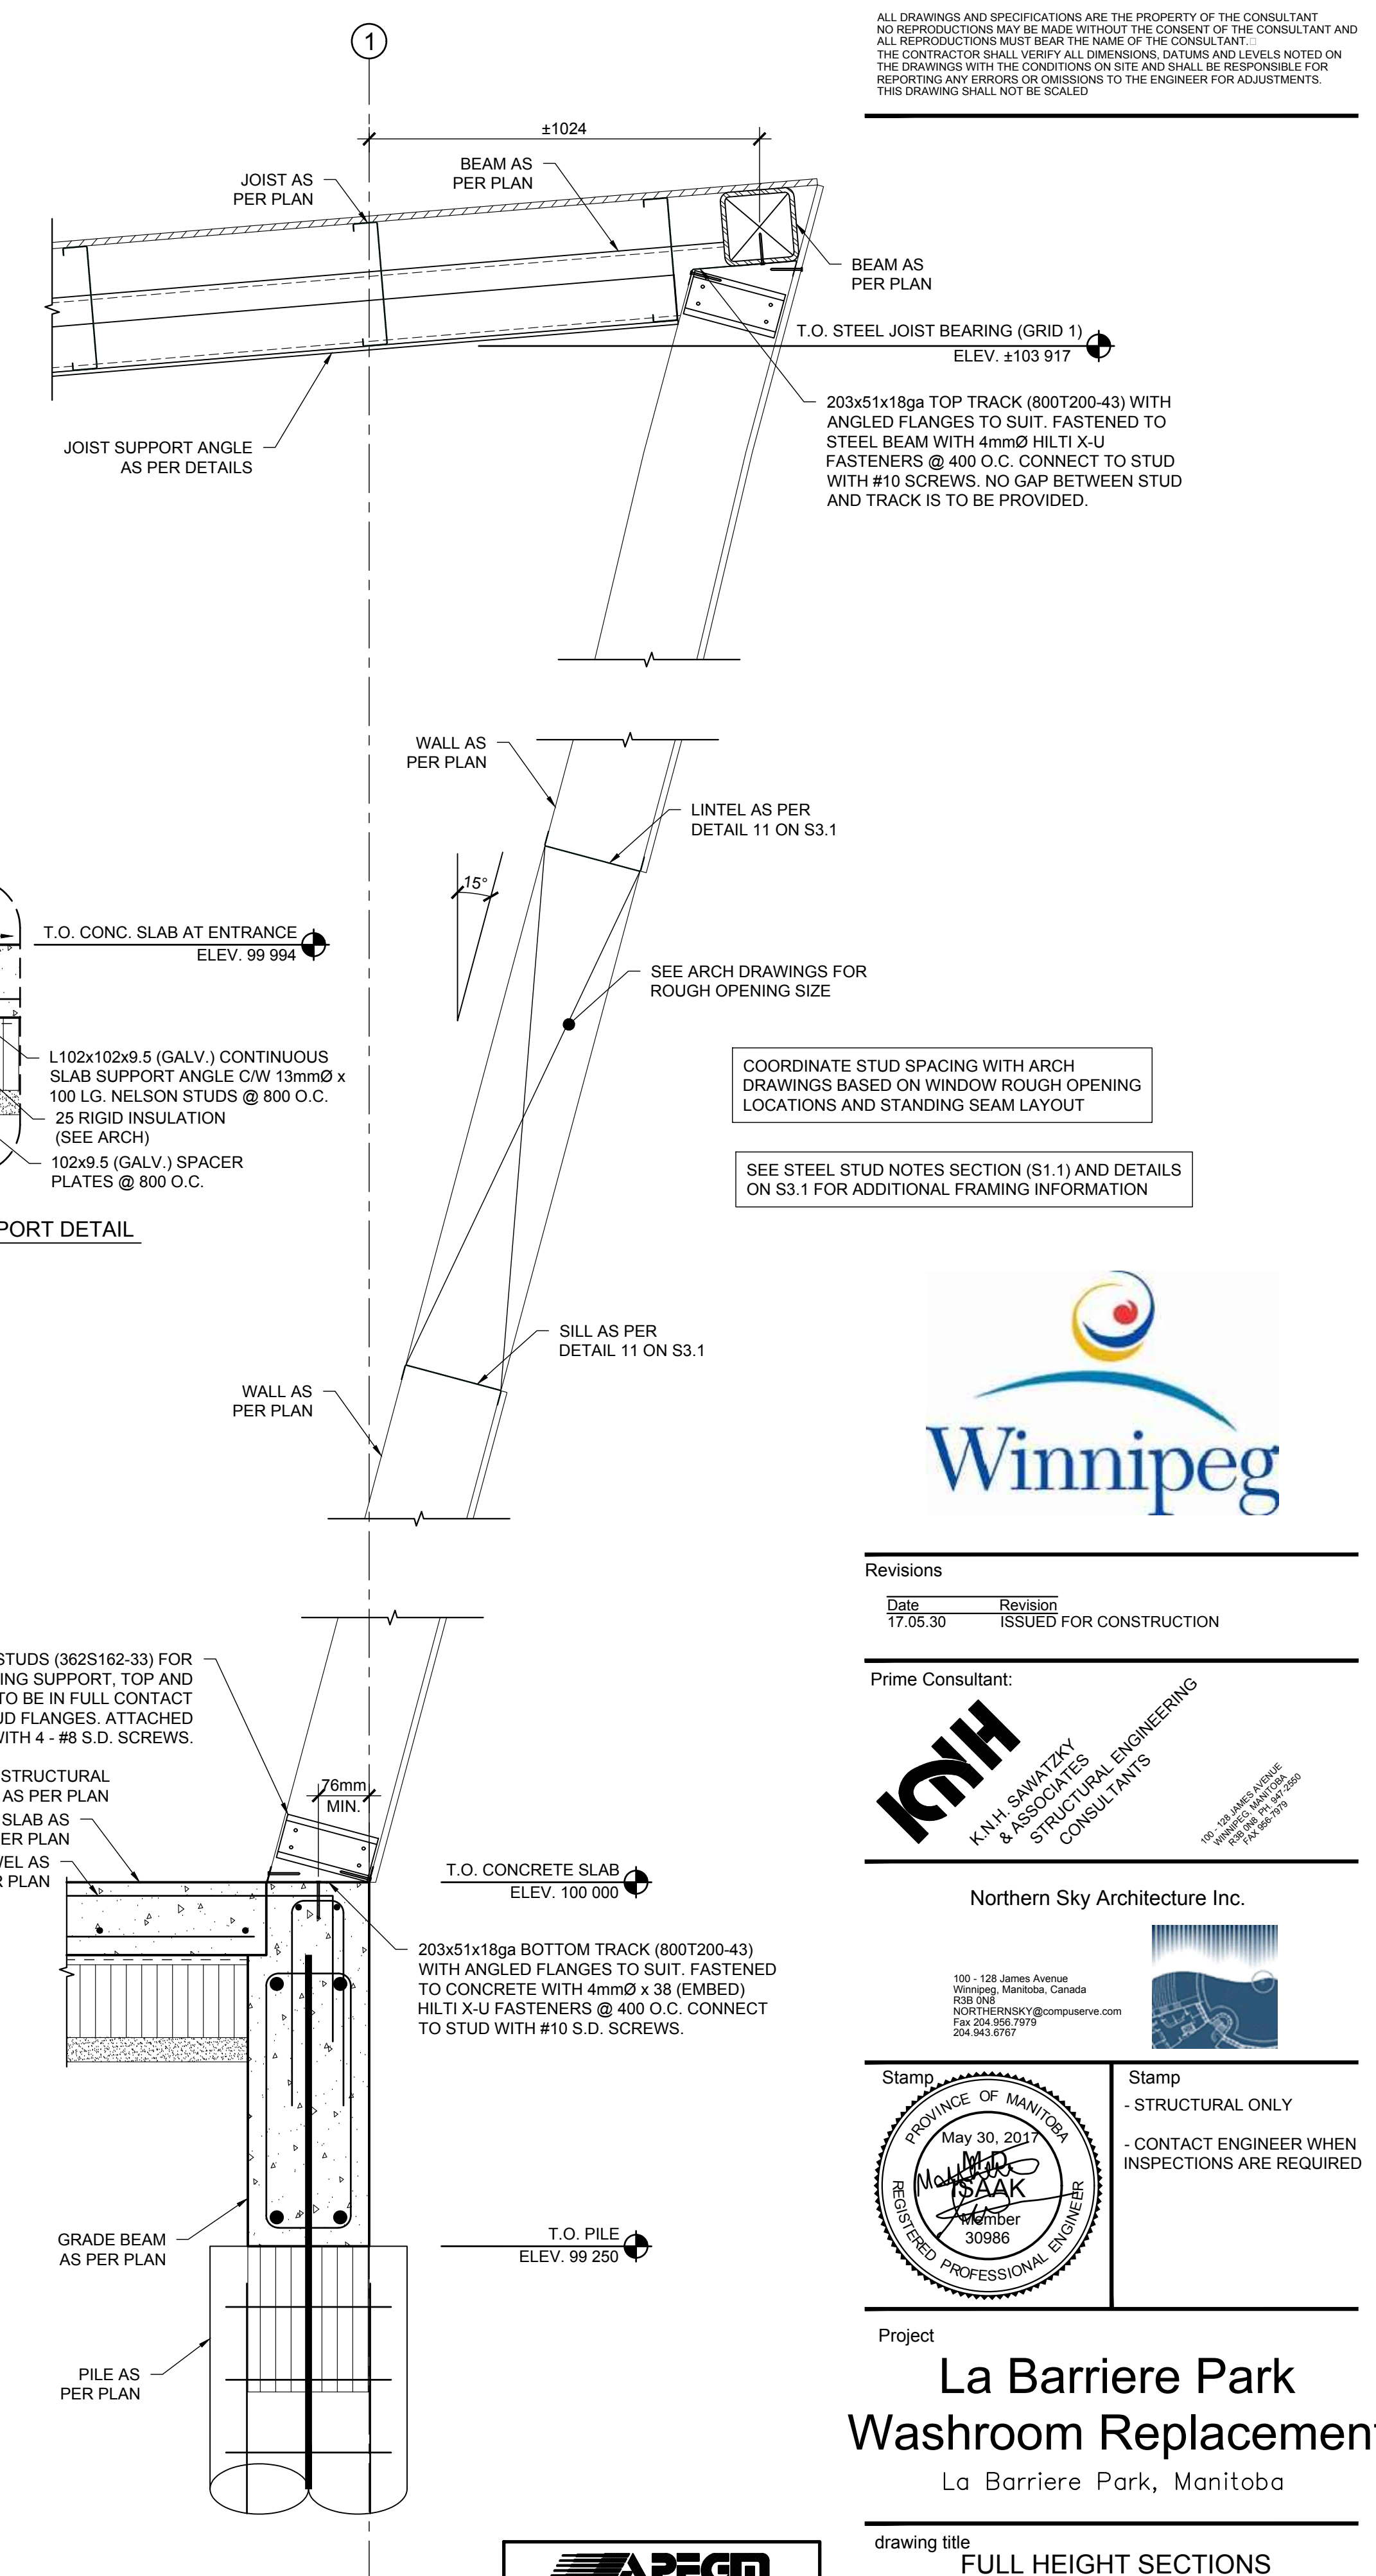

3 FULL HEIGHT SECTION  
SCALE: 1:10

A S4.2 EXTERIOR SLAB SUPPORT DETAIL  
SCALE: 1:10



Revisions	
Date	Revision
17.05.30	ISSUED FOR CONSTRUCTION

Prime Consultant:

KNH SAWATZKY & ASSOCIATES  
STRUCTURAL ENGINEERING CONSULTANTS

Northern Sky Architecture Inc.

100 - 128 James Avenue  
Winnipeg, Manitoba, Canada  
R2B 0N6  
NSA: nsa@nsa.ca  
Fax: 204.956.7979  
204.943.8717

Stamp

Stamp - STRUCTURAL ONLY  
- CONTACT ENGINEER WHEN INSPECTIONS ARE REQUIRED

Project  
**La Barriere Park Washroom Replacement**  
La Barriere Park, Manitoba

**APEGM**  
Certificate of Authorization  
KNH Sawatzky & Associates Ltd.  
No. 1193 Date: May 30, 2017

drawing title			
FULL HEIGHT SECTIONS			
scale	as noted	designed by	js/mi
date	May 2017	drawn by	js
project no.	337.2017	approved by	mi
reference no.	16.235	sheet	S4.2