



BEDSON STREET

KEATS WAY

KEATS WAY

95.3 OF 200 CONC WWS TO BE LINED
FULLY DETERIORATED
S-MA20004615



S-MH20004242
RIM 237.21
INV N 234.03
INV S 234.03
INV W 234.05

S-MH20004245
RIM 236.97
INV N 234.49
INV S 234.39
INV W 234.40

| SEWER JUNCTION INFORMATION FROM SEWER VIDEO INSPECTION SEWER ID S-MA20004615 | | |
|--|----------|-------|
| DISTANCE FROM MH ID S-MH20004245 | | |
| DISTANCE | DIAMETER | CLOCK |
| 13.7 | 150 | 10 |
| 27.0 | 150 | 9 |
| 43.7 | 150 | 10 |
| 58.4 | 150 | 10 |
| 72.0 | 150 | 10 |
| 78.2 | 150 | 11 |

WARNING

IF POWER EQUIPMENT OR EXPLOSIVES
ARE TO BE USED FOR EXCAVATION ON
THIS PROJECT THE CONTRACTOR MUST:


- 1) NOTIFY THE GAS COMPANY OF THE
PROPOSED LOCATION OF EXCAVATION.
- 2) TAKE PRECAUTION TO AVOID DAMAGE
TO GAS COMPANY INSTALLATIONS.

SEE PROVINCIAL REGULATION 210/72 FOR DETAILS

FOR INDEX SEE
11551

METRIC

WHOLE NUMBERS INDICATE MILLIMETRES
DECIMALIZED NUMBERS INDICATE METRES

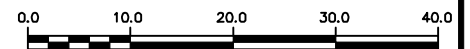

LOCATION APPROVED
UNDERGROUND STRUCTURES

SUPV. U/G STRUCTURES COMMITTEE DATE

NOTE:

LOCATION OF UNDERGROUND STRUCTURES AS
SHOWN ARE BASED ON THE BEST INFORMATION
AVAILABLE BUT NO GUARANTEE IS GIVEN THAT ALL
EXISTING UTILITIES ARE SHOWN OR THAT THE GIVEN
LOCATIONS ARE EXACT. CONFIRMATION OF
EXISTENCE AND EXACT LOCATION OF ALL
SERVICES MUST BE OBTAINED FROM THE INDIVIDUAL
UTILITIES BEFORE PROCEEDING WITH CONSTRUCTION.

B.M.
ELEV.

| NO. | REVISIONS | DATE | BY |
|-----|-----------|------|----|
| | | | |
| | | | |
| | | | |
| | | | |
| | | | |

| | | | |
|-------------|------------|---------------------------|------------|
| DESIGNED BY | SC | CHECKED BY | SC |
| DRAWN BY | RJ | APPROVED BY | KZ |
| SCALE: | 1:750 | RELEASED FOR CONSTRUCTION | K. ZUREK |
| HORIZONTAL | | | |
| VERTICAL | | | |
| DATE | 2017 07 04 | DATE | 2017 06 06 |

PLOT DATE: 2017 07 04

ENGINEER'S SEAL

ORIGINAL
SIGNED BY
S.R.J.
COURNOYER
17/06/05

CONSULTANT DRAWING NUMBER

BID OPPORTUNITY: 343-2017
CONTRACT NUMBER: 5



THE CITY OF WINNIPEG
WATER AND WASTE DEPARTMENT
ENGINEERING DIVISION

2016 SEWER MAIN RENEWALS
BY CIPP LINING
BEDSON STREET
MH AT KEATS WAY (N.LEG) TO
MH AT KEATS WAY (S.LEG)

SHEET 16 OF 79

CITY DRAWING NUMBER

11565

FILE PATH: R:\DRAWINGS\SEWER\2016 RENEWALS\Contract 5\Construction Dwg\
FILE NAME: BEDSON_S-MA20004615.dwg