


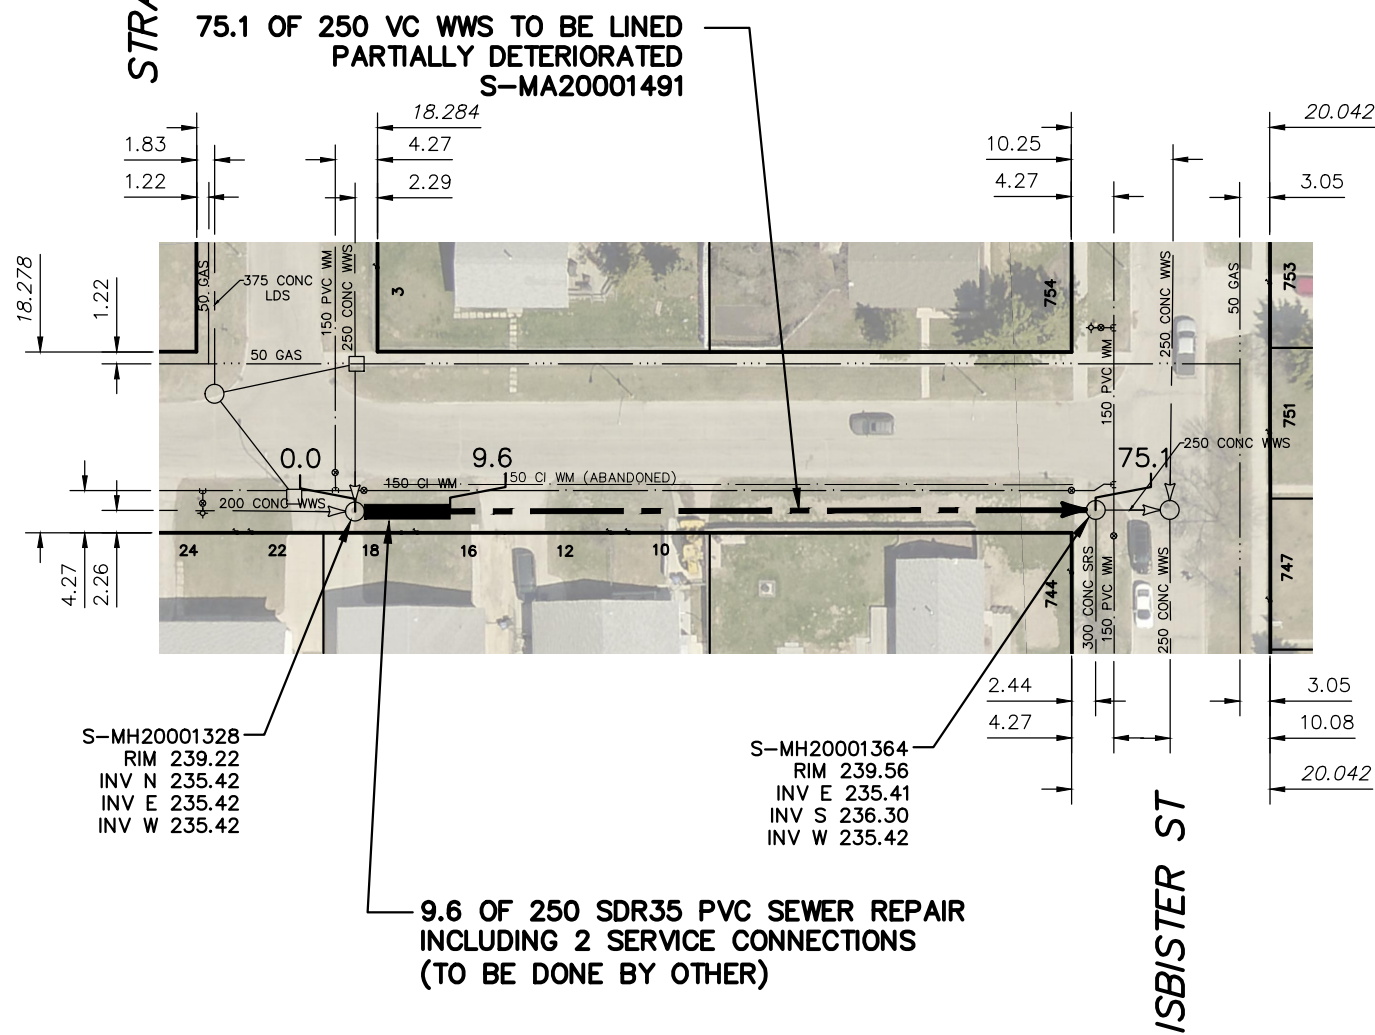

STRADFORD ST

BERNADINE CRESCENT



SEWER JUNCTION INFORMATION FROM SEWER VIDEO INSPECTION		
SEWER ID S-MA20001491		
DISTANCE FROM MH ID S-MH20001328		
DISTANCE	DIAMETER	CLOCK
5.3	150	1
6.4	150	1
24.5	150	1
25.4	150	1

S-MH20001328
RIM 239.22
INV N 235.42
INV E 235.42
INV W 235.42


S-MH20001364
RIM 239.56
INV E 235.41
INV S 236.30
INV W 235.42

9.6 OF 250 SDR35 PVC SEWER REPAIR INCLUDING 2 SERVICE CONNECTIONS (TO BE DONE BY OTHER)

FOR INDEX SEE 11551

METRIC

WHOLE NUMBERS INDICATE MILLIMETRES
DECIMALIZED NUMBERS INDICATE METRES

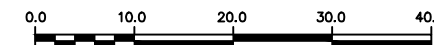

WARNING

IF POWER EQUIPMENT OR EXPLOSIVES ARE TO BE USED FOR EXCAVATION ON THIS PROJECT THE CONTRACTOR MUST:

- 1) NOTIFY THE GAS COMPANY OF THE PROPOSED LOCATION OF EXCAVATION.
- 2) TAKE PRECAUTION TO AVOID DAMAGE TO GAS COMPANY INSTALLATIONS.

SEE PROVINCIAL REGULATION 210/72 FOR DETAILS

LOCATION APPROVED
UNDERGROUND STRUCTURES

SUPV. U/G STRUCTURES COMMITTEE DATE

NOTE:

LOCATION OF UNDERGROUND STRUCTURES AS SHOWN ARE BASED ON THE BEST INFORMATION AVAILABLE BUT NO GUARANTEE IS GIVEN THAT ALL EXISTING UTILITIES ARE SHOWN OR THAT THE GIVEN LOCATIONS ARE EXACT. CONFIRMATION OF EXISTENCE AND EXACT LOCATION OF ALL SERVICES MUST BE OBTAINED FROM THE INDIVIDUAL UTILITIES BEFORE PROCEEDING WITH CONSTRUCTION.

B.M. ELEV.

NO.	REVISIONS	DATE	BY

DESIGNED BY	SC	CHECKED BY	SC
DRAWN BY	RJ	APPROVED BY	KZ
SCALE:	1:750	RELEASED FOR CONSTRUCTION	K. ZUREK
HORIZONTAL		DATE	2017 07 04
VERTICAL		DATE	2017 07 04

ENGINEER'S SEAL

ORIGINAL SIGNED BY
S.R.J. COURNOYER
17/06/05

CONSULTANT DRAWING NUMBER



THE CITY OF WINNIPEG
WATER AND WASTE DEPARTMENT
ENGINEERING DIVISION

2016 SEWER MAIN RENEWALS
BY CIPP LINING
BERNADINE CRESCENT
MH AT STRADFORD STREET TO
MH AT ISBISTER STREET

SHEET 17 OF 79

CITY DRAWING NUMBER

11566