




# RITA STREET

86.5 OF 250 CONC WWS TO BE LINED  
PARTIALLY DETERIORATED  
S-MA20005350

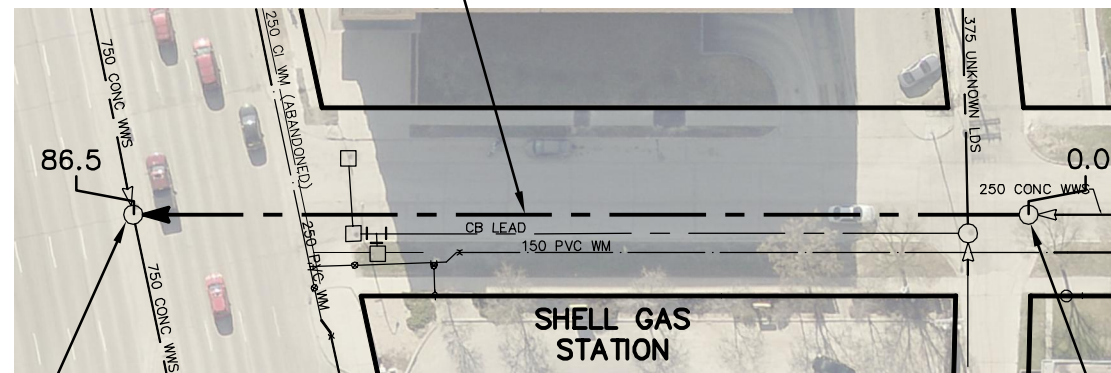

S-MH20004898  
RIM 236.21  
INV N 231.03  
INV E 229.42  
INV W 229.27

PORTAGE AVE

S-MH20004899  
RIM 236.25  
INV N 232.72  
INV S 232.72

SEWER JUNCTION INFORMATION FROM SEWER VIDEO INSPECTION SEWER ID S-MA20005350		
DISTANCE FROM MH ID S-MH20004899		
DISTANCE	DIAMETER	CLOCK
9.7	150	12
10.3	150	10
64.3	150	10
69.1	150	2
83.5	150	2

### WARNING

IF POWER EQUIPMENT OR EXPLOSIVES  
ARE TO BE USED FOR EXCAVATION ON  
THIS PROJECT THE CONTRACTOR MUST:


- 1) NOTIFY THE GAS COMPANY OF THE  
PROPOSED LOCATION OF EXCAVATION.
- 2) TAKE PRECAUTION TO AVOID DAMAGE  
TO GAS COMPANY INSTALLATIONS.

SEE PROVINCIAL REGULATION 210/72 FOR DETAILS

FOR INDEX SEE  
11552

### METRIC

WHOLE NUMBERS INDICATE MILLIMETRES  
DECIMALIZED NUMBERS INDICATE METRES

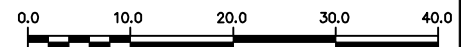

LOCATION APPROVED  
UNDERGROUND STRUCTURES

SUPV. U/G STRUCTURES COMMITTEE DATE

NOTE:

LOCATION OF UNDERGROUND STRUCTURES AS  
SHOWN ARE BASED ON THE BEST INFORMATION  
AVAILABLE BUT NO GUARANTEE IS GIVEN THAT ALL  
EXISTING UTILITIES ARE SHOWN OR THAT THE GIVEN  
LOCATIONS ARE EXACT. CONFIRMATION OF  
EXISTENCE AND EXACT LOCATION OF ALL  
SERVICES MUST BE OBTAINED FROM THE INDIVIDUAL  
UTILITIES BEFORE PROCEEDING WITH CONSTRUCTION.

B.M.  
ELEV.

NO.	REVISIONS	DATE	BY

DESIGNED BY	SC	CHECKED BY	SC
DRAWN BY	RJ	APPROVED BY	KZ
SCALE:	1:750	RELEASED FOR CONSTRUCTION	K. ZUREK
HORIZONTAL			
VERTICAL			
DATE	2017 07 04	DATE	2017 06 06

ENGINEER'S SEAL

ORIGINAL  
SIGNED BY  
S.R.J.  
COURNOYER  
17/06/05

CONSULTANT DRAWING NUMBER

-



**THE CITY OF WINNIPEG**  
WATER AND WASTE DEPARTMENT  
ENGINEERING DIVISION

2016 SEWER MAIN RENEWALS  
BY CIPP LINING

RITA STREET

1ST MH N OF PORTAGE AVENUE TO  
MH AT PORTAGE AVENUE

SHEET 53 OF 79

CITY DRAWING NUMBER

11602