


SHERBURN STREET

99.7 OF 300 CLAY CS TO BE LINED
FULLY DETERIORATED
S-MA20017118

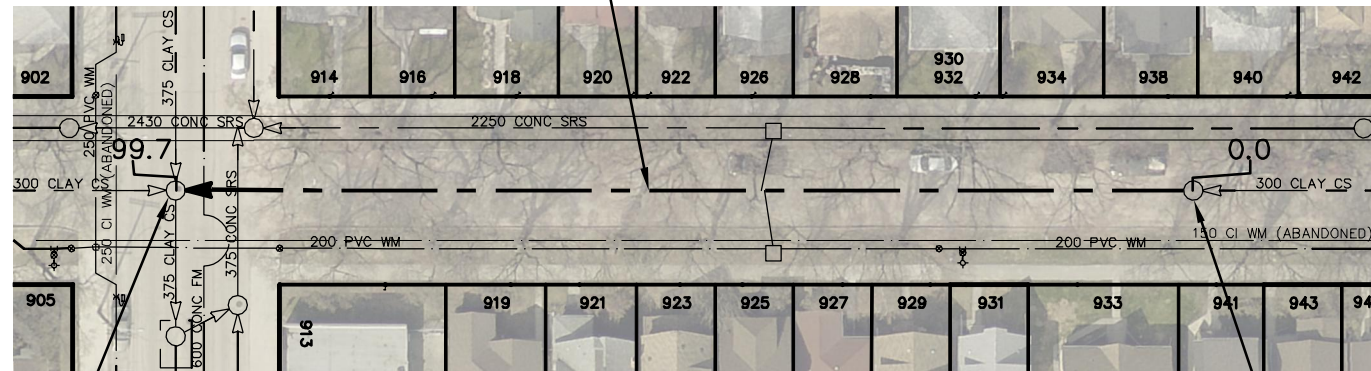

S-MH20015368
RIM 232.94
INV N 228.32
INV E 228.32
INV S 228.32
INV W 228.32

SARGENT AVE

S-MH20015377
RIM 232.55
INV N 228.86
INV S 228.85

SEWER JUNCTION INFORMATION FROM SEWER VIDEO INSPECTION		
SEWER ID S-MA20017118		
DISTANCE FROM MH ID S-MH20015368		
DISTANCE	DIAMETER	CLOCK
NO SERVICE JUNCTIONS		
****REVERSAL REQUIRED****		

SEWER JUNCTION INFORMATION FROM SEWER VIDEO INSPECTION		
SEWER ID S-MA20017118		
DISTANCE FROM MH ID S-MH20015377		
DISTANCE	DIAMETER	CLOCK
7.3	150	2
15.5	150	9
22.3	150	10
22.4	150	2
23.0	150	2
35.8	150	3
38.4	150	9
43.7	150	10
44.2	150	2
45.9	150	10
46.5	150	2
53.1	150	3
60.3	150	10
68.0	150	10
68.7	150	2
76.3	150	3
83.5	150	10
84.1	150	2
89.7	150	10
****REVERSAL REQUIRED****		

WARNING

IF POWER EQUIPMENT OR EXPLOSIVES ARE TO BE USED FOR EXCAVATION ON THIS PROJECT THE CONTRACTOR MUST:


- 1) NOTIFY THE GAS COMPANY OF THE PROPOSED LOCATION OF EXCAVATION.
- 2) TAKE PRECAUTION TO AVOID DAMAGE TO GAS COMPANY INSTALLATIONS.

SEE PROVINCIAL REGULATION 210/72 FOR DETAILS

FOR INDEX SEE
11552

METRIC

WHOLE NUMBERS INDICATE MILLIMETRES
DECIMALIZED NUMBERS INDICATE METRES

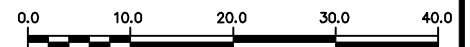

LOCATION APPROVED
UNDERGROUND STRUCTURES

SUPV. U/G STRUCTURES COMMITTEE DATE

NOTE:

LOCATION OF UNDERGROUND STRUCTURES AS SHOWN ARE BASED ON THE BEST INFORMATION AVAILABLE BUT NO GUARANTEE IS GIVEN THAT ALL EXISTING UTILITIES ARE SHOWN OR THAT THE GIVEN LOCATIONS ARE EXACT. CONFIRMATION OF EXISTENCE AND EXACT LOCATION OF ALL SERVICES MUST BE OBTAINED FROM THE INDIVIDUAL UTILITIES BEFORE PROCEEDING WITH CONSTRUCTION.

B.M. ELEV.			
NO.	REVISIONS	DATE	BY

DESIGNED BY	SC	CHECKED BY	SC
DRAWN BY	RJ	APPROVED BY	KZ
SCALE:	1:750	RELEASED FOR CONSTRUCTION	K. ZUREK
HORIZONTAL			
VERTICAL			
DATE	2017 07 04	DATE	2017 06 06

ENGINEER'S SEAL
ORIGINAL SIGNED BY S.R.J. COURNOYER 17/06/05
CONSULTANT DRAWING NUMBER -



THE CITY OF WINNIPEG
WATER AND WASTE DEPARTMENT
ENGINEERING DIVISION

2016 SEWER MAIN RENEWALS
BY CIPP LINING
SHERBURN STREET
1ST MH N SARGENT AVENUE TO
MH AT SARGENT AVENUE

SHEET **63** OF **79**

CITY DRAWING NUMBER

11612