




# SIMCOE STREET

84.1 OF 300 CLAY CS TO BE LINED  
PARTIALLY DETERIORATED  
S-MA20018099

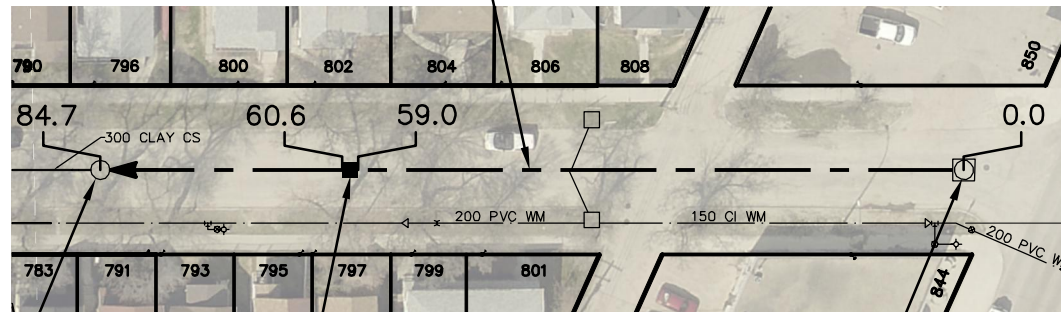

S-MH20016194  
RIM 232.22  
INV N 229.71  
INV S 229.71

S-MH20016193  
RIM 232.35  
INV S 230.02

1.6 OF 300 SDR35 PVC SEWER REPAIR  
INCLUDING 2 SERVICE CONNECTIONS  
(TO BE DONE BY OTHER)

NOTRE DAME AVE

SEWER JUNCTION INFORMATION FROM SEWER VIDEO INSPECTION SEWER ID S-MA20018099		
DISTANCE FROM MH ID S-MH20016193		
DISTANCE	DIAMETER	CLOCK
12.7	150	3
26.8	150	10
33.5	150	2
36.5	150	2
37.7	150	10
46.8	150	2
48.9	150	9
56.5	150	10
57.1	150	3
59.5	150	9
60.2	150	3
63.9	150	10
66.9	150	2
76.4	150	2
78.7	150	10
81.8	150	9

### WARNING

IF POWER EQUIPMENT OR EXPLOSIVES  
ARE TO BE USED FOR EXCAVATION ON  
THIS PROJECT THE CONTRACTOR MUST:


- 1) NOTIFY THE GAS COMPANY OF THE  
PROPOSED LOCATION OF EXCAVATION.
- 2) TAKE PRECAUTION TO AVOID DAMAGE  
TO GAS COMPANY INSTALLATIONS.

SEE PROVINCIAL REGULATION 210/72 FOR DETAILS

FOR INDEX SEE  
11552

### METRIC

WHOLE NUMBERS INDICATE MILLIMETRES  
DECIMALIZED NUMBERS INDICATE METRES

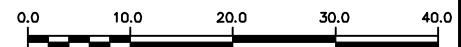

LOCATION APPROVED  
UNDERGROUND STRUCTURES

SUPV. U/G STRUCTURES COMMITTEE DATE

NOTE:

LOCATION OF UNDERGROUND STRUCTURES AS  
SHOWN ARE BASED ON THE BEST INFORMATION  
AVAILABLE BUT NO GUARANTEE IS GIVEN THAT ALL  
EXISTING UTILITIES ARE SHOWN OR THAT THE GIVEN  
LOCATIONS ARE EXACT. CONFIRMATION OF  
EXISTENCE AND EXACT LOCATION OF ALL  
SERVICES MUST BE OBTAINED FROM THE INDIVIDUAL  
UTILITIES BEFORE PROCEEDING WITH CONSTRUCTION.

B.M.  
ELEV.

NO.	REVISIONS	DATE	BY

DESIGNED BY	SC	CHECKED BY	SC
DRAWN BY	RJ	APPROVED BY	KZ
SCALE:	1:750	RELEASED FOR CONSTRUCTION	K. ZUREK
HORIZONTAL		DATE	2017 06 06
VERTICAL		DATE	2017 07 04

PLOT DATE: 2017 07 04

ENGINEER'S SEAL

ORIGINAL  
SIGNED BY  
S.R.J.  
COURNOYER  
17/06/05

CONSULTANT DRAWING NUMBER

BID OPPORTUNITY: 343-2017  
CONTRACT NUMBER: 5



**THE CITY OF WINNIPEG**  
WATER AND WASTE DEPARTMENT  
ENGINEERING DIVISION

2016 SEWER MAIN RENEWALS  
BY CIPP LINING

**SIMCOE STREET**  
MH AT NOTRE DAME AVENUE (SR) TO  
1ST MH S OF NOTRE DAME AVENUE

SHEET 64 OF 79

CITY DRAWING NUMBER

11613

FILE PATH: R:\DRAWINGS\SEWER\2016 RENEWALS\Contract 5\Construction Dwg\  
FILE NAME: SIMCOE\_S-MA20018099.dwg