


# WOODLANDS CRESCENT

MCBEY AVE

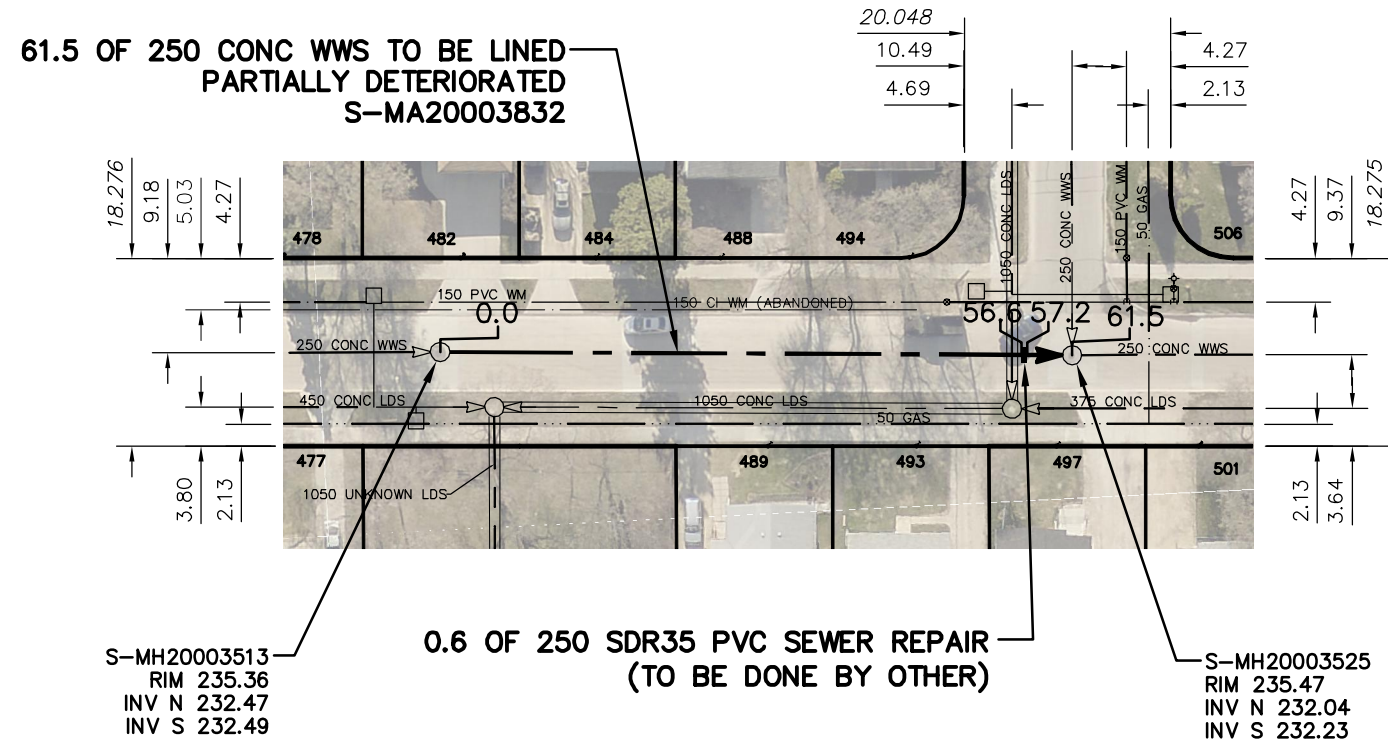

SEWER JUNCTION INFORMATION FROM SEWER VIDEO INSPECTION		
SEWER ID S-MA20003832		
DISTANCE FROM MH ID S-MH20003513		
DISTANCE	DIAMETER	CLOCK
1.5	150	10
4.5	150	2
19.8	150	11
25.8	150	11
35.3	150	2
42.5	150	2
51.0	150	11
57.4	150	1
58.3	150	1


**WARNING**

IF POWER EQUIPMENT OR EXPLOSIVES ARE TO BE USED FOR EXCAVATION ON THIS PROJECT THE CONTRACTOR MUST:

- 1) NOTIFY THE GAS COMPANY OF THE PROPOSED LOCATION OF EXCAVATION.
- 2) TAKE PRECAUTION TO AVOID DAMAGE TO GAS COMPANY INSTALLATIONS.

SEE PROVINCIAL REGULATION 210/72 FOR DETAILS

FOR INDEX SEE 11552

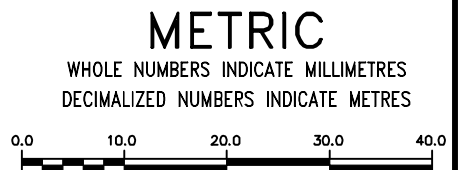

<p>LOCATION APPROVED UNDERGROUND STRUCTURES</p> <p>SUPV. U/G STRUCTURES COMMITTEE _____ DATE _____</p> <p>NOTE: LOCATION OF UNDERGROUND STRUCTURES AS SHOWN ARE BASED ON THE BEST INFORMATION AVAILABLE BUT NO GUARANTEE IS GIVEN THAT ALL EXISTING UTILITIES ARE SHOWN OR THAT THE GIVEN LOCATIONS ARE EXACT. CONFIRMATION OF EXISTENCE AND EXACT LOCATION OF ALL SERVICES MUST BE OBTAINED FROM THE INDIVIDUAL UTILITIES BEFORE PROCEEDING WITH CONSTRUCTION.</p>	<p>B.M. ELEV.</p> <table border="1" style="width:100%; height: 40px;"> <tr><td> </td><td> </td><td> </td><td> </td></tr> </table>					<table border="1" style="width:100%;"> <tr> <td>DESIGNED BY</td><td>SC</td> <td>CHECKED BY</td><td>SC</td> </tr> <tr> <td>DRAWN BY</td><td>RJ</td> <td>APPROVED BY</td><td>KZ</td> </tr> <tr> <td>SCALE:</td><td rowspan="2">1:750</td> <td>RELEASED FOR CONSTRUCTION</td><td rowspan="2">K. ZUREK</td> </tr> <tr> <td>HORIZONTAL</td><td>DATE</td><td>2017 07 04</td> </tr> <tr> <td>VERTICAL</td><td>DATE</td><td>2017 06 06</td> </tr> <tr> <td colspan="2">PLOT DATE: 2017 07 04</td> <td colspan="2">CONSULTANT DRAWING NUMBER: -</td> </tr> </table>	DESIGNED BY	SC	CHECKED BY	SC	DRAWN BY	RJ	APPROVED BY	KZ	SCALE:	1:750	RELEASED FOR CONSTRUCTION	K. ZUREK	HORIZONTAL	DATE	2017 07 04	VERTICAL	DATE	2017 06 06	PLOT DATE: 2017 07 04		CONSULTANT DRAWING NUMBER: -		<p>ENGINEER'S SEAL</p> <p>ORIGINAL SIGNED BY <b>S.R.J. COURNOYER</b> 17/06/05</p>	<p style="text-align: center;"><b>THE CITY OF WINNIPEG</b> WATER AND WASTE DEPARTMENT ENGINEERING DIVISION</p> <p style="text-align: center;">2016 SEWER MAIN RENEWALS BY CIPP LINING <b>WOODLANDS CRESCENT</b> 1ST MH S OF MCBEY AVENUE TO MH AT MCBEY AVENUE</p>	<p>SHEET <b>78</b> OF <b>79</b></p> <p>CITY DRAWING NUMBER <b>11627</b></p>
DESIGNED BY	SC	CHECKED BY	SC																												
DRAWN BY	RJ	APPROVED BY	KZ																												
SCALE:	1:750	RELEASED FOR CONSTRUCTION	K. ZUREK																												
HORIZONTAL		DATE		2017 07 04																											
VERTICAL	DATE	2017 06 06																													
PLOT DATE: 2017 07 04		CONSULTANT DRAWING NUMBER: -																													