


NOTE: CHAINAGES SHOWN ARE ALONG S. R. OF ELLICE AVE

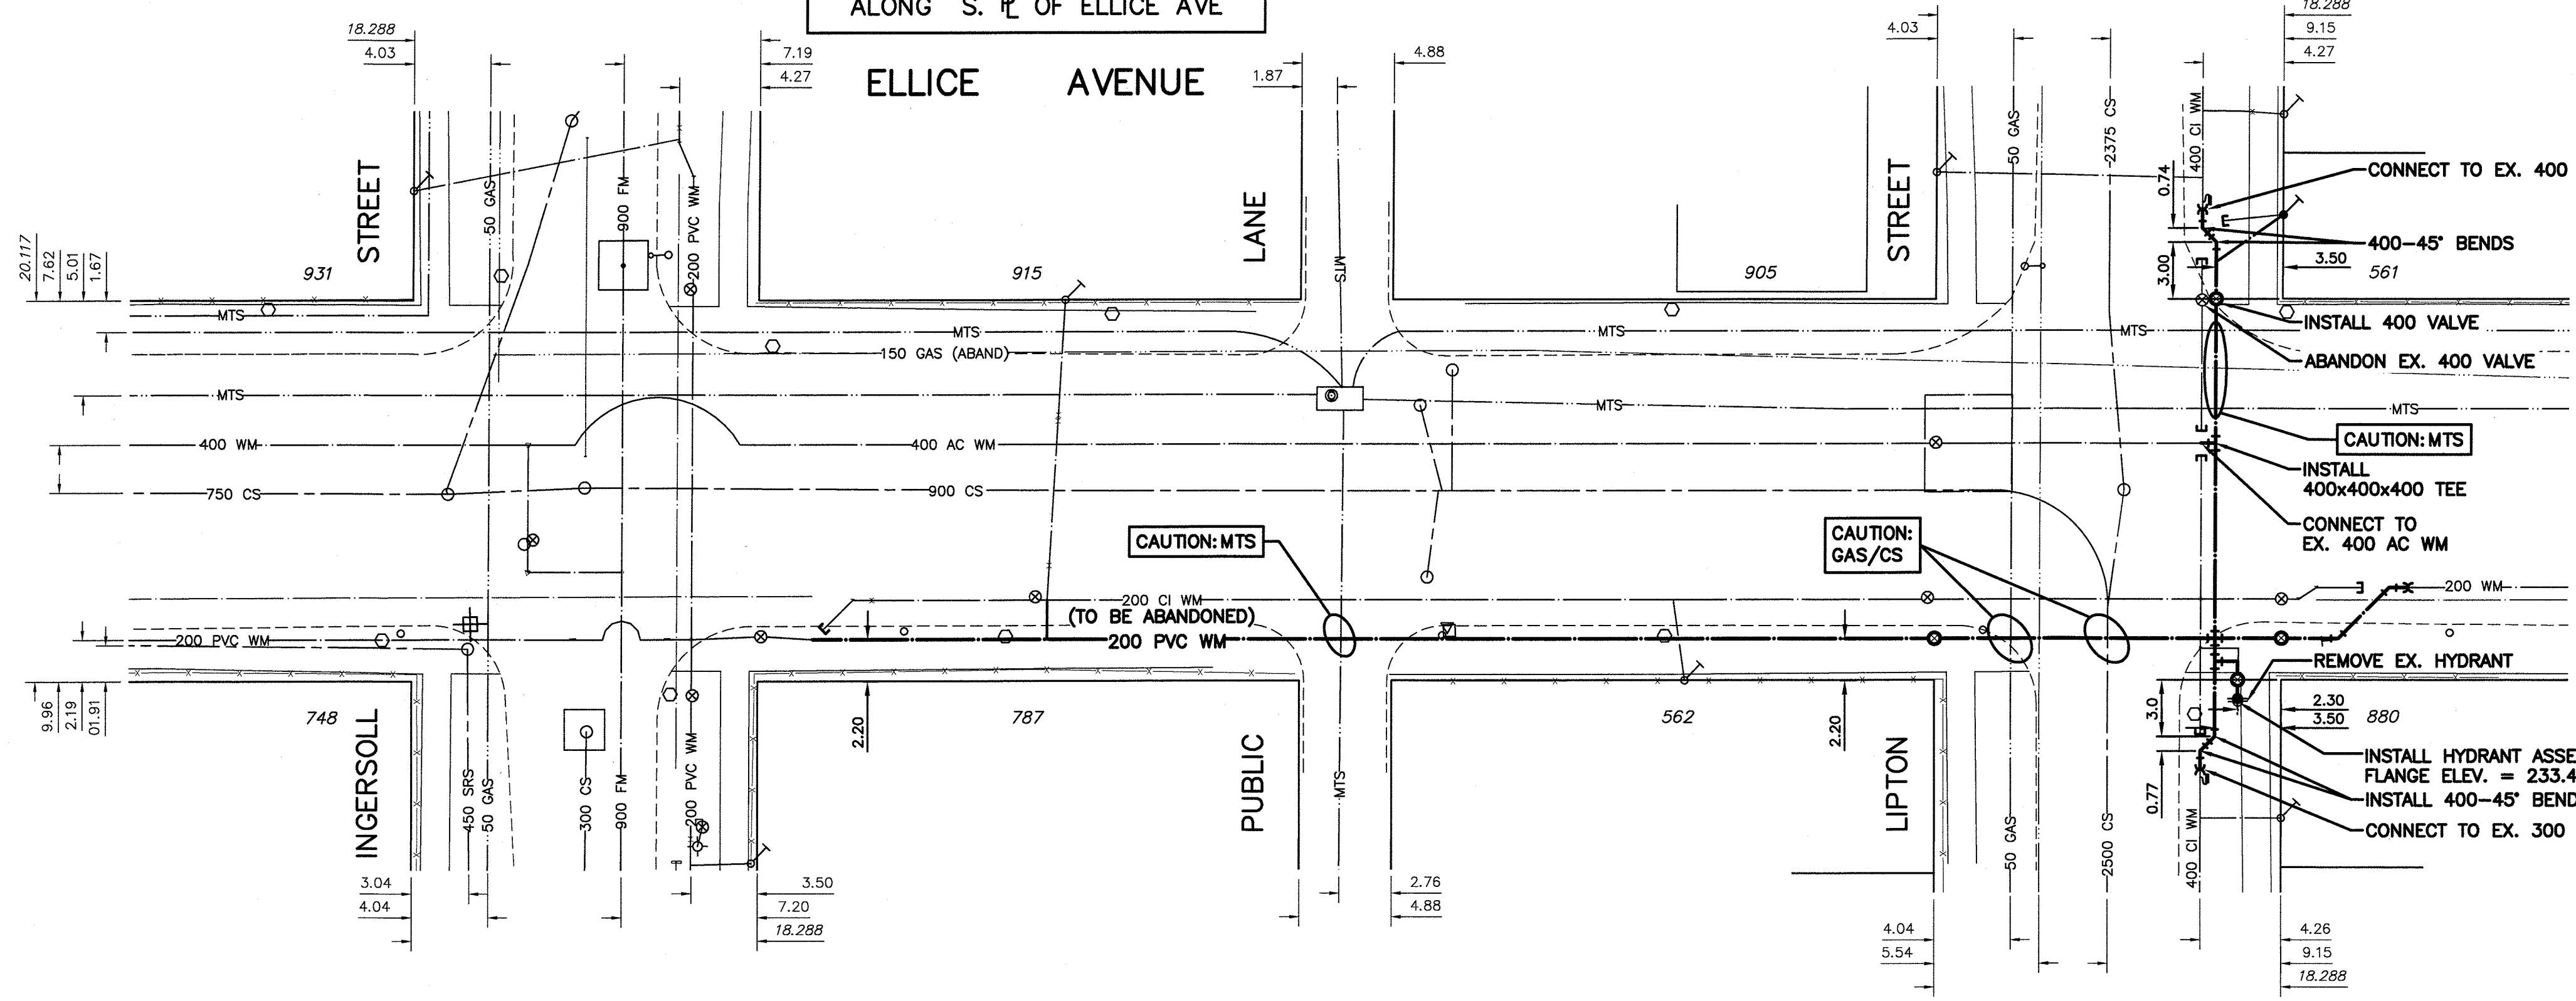


**WATER SERVICE INFORMATION**

ADDRESS	SIZE (mm) MATERIAL (STREET)	SIZE (mm) MATERIAL (PROP.)	SHORT & LONG MEASUREMENT	CORP. LOCATION	REMARKS
915 ELLICE AVENUE RESIDENTIAL	400-45" BENDS	561			RECONNECT SERVICE
561 LIPTON STREET RESIDENTIAL	INSTALL 400 VALVE				RENEW TO P/
562 LIPTON STREET RESIDENTIAL	ABANDON EX. 400 VALVE				RECONNECT SERVICE

\* SERVICES TO BE RENEWED TO P/L. ALL OTHERS TO BE RECONNECTED

NOTE: ALL VALVES TO BE INSTALLED COUNTERCLOCKWISE TO CLOSE

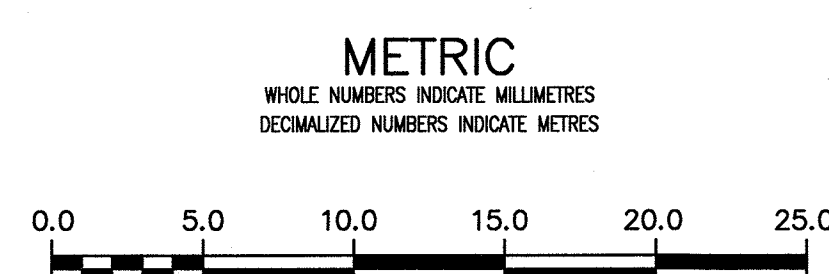

**WARNING**  
IF POWER EQUIPMENT OR EXPLOSIVES ARE TO BE USED FOR EXCAVATION ON THIS PROJECT THE CONTRACTOR MUST:  
1) NOTIFY THE GAS COMPANY OF THE PROPOSED LOCATION OF EXCAVATION.  
2) TAKE PRECAUTION TO AVOID DAMAGE TO GAS COMPANY INSTALLATIONS.  
SEE PROVINCIAL REGULATION 210/72 FOR DETAILS

**LOCATION APPROVED**  
UNDERGROUND STRUCTURES  
SUPV. U/G STRUCTURES COMMITTEE DATE  
NOTE:  
LOCATION OF UNDERGROUND STRUCTURES AS SHOWN ARE BASED ON THE BEST INFORMATION AVAILABLE BUT NO GUARANTEE IS GIVEN THAT ALL EXISTING UTILITIES ARE SHOWN OR THAT THE GIVEN LOCATIONS ARE EXACT. CONFIRMATION OF EXISTENCE AND EXACT LOCATION OF ALL UTILITIES MUST BE OBTAINED FROM THE INDIVIDUAL UTILITIES BEFORE PROCEEDING WITH CONSTRUCTION.

B.M. 37-33 ELEV. 233.716m	N.W. Cor. St. Matthews Ave. & Dominion St., Tblt. in S. lyndall stone foundation of Minto Armoury, 0.7m
DESIGNED BY: RS	CHECKED BY: WB
DRAWN BY: KR	APPROVED BY: RS
02 ISSUED FOR TENDER	2017.04.28 RS
01 ISSUED FOR REVIEW	2017.04.18 RS
NO. REVISIONS	DATE BY

DESIGNED BY: RS  
CHECKED BY: WB  
DRAWN BY: KR  
APPROVED BY: RS  
SCALE: HORIZONTAL 1:250  
VERTICAL 1:50  
RELEASED FOR CONSTRUCTION: 4/28/17  
DATE: 2017 03 22

ENGINEER'S SEAL  
PROVINCE OF MANITOBA  
APRIL 28/17  
R.M. SHEPLOCK  
REGISTERED PROFESSIONAL ENGINEER  
CONSULTANT DRAWING NUMBER: C-205

**THE CITY OF WINNIPEG**  
WATER AND WASTE DEPARTMENT  
ENGINEERING DIVISION  
2017 WATERMAIN RENEWALS  
CONTRACT 10  
ELLICE AVENUE  
INGERSOLL STREET TO  
LIPTON STREET  
SHEET 7 OF 17  
CITY DRAWING NUMBER: D-14663

Certificate of Authorization  
Stantec Consulting Ltd.  
No. 1301