


FIELD

CONTROL PANEL CP-M801

FIELD TERMINALS

PLC SECTION

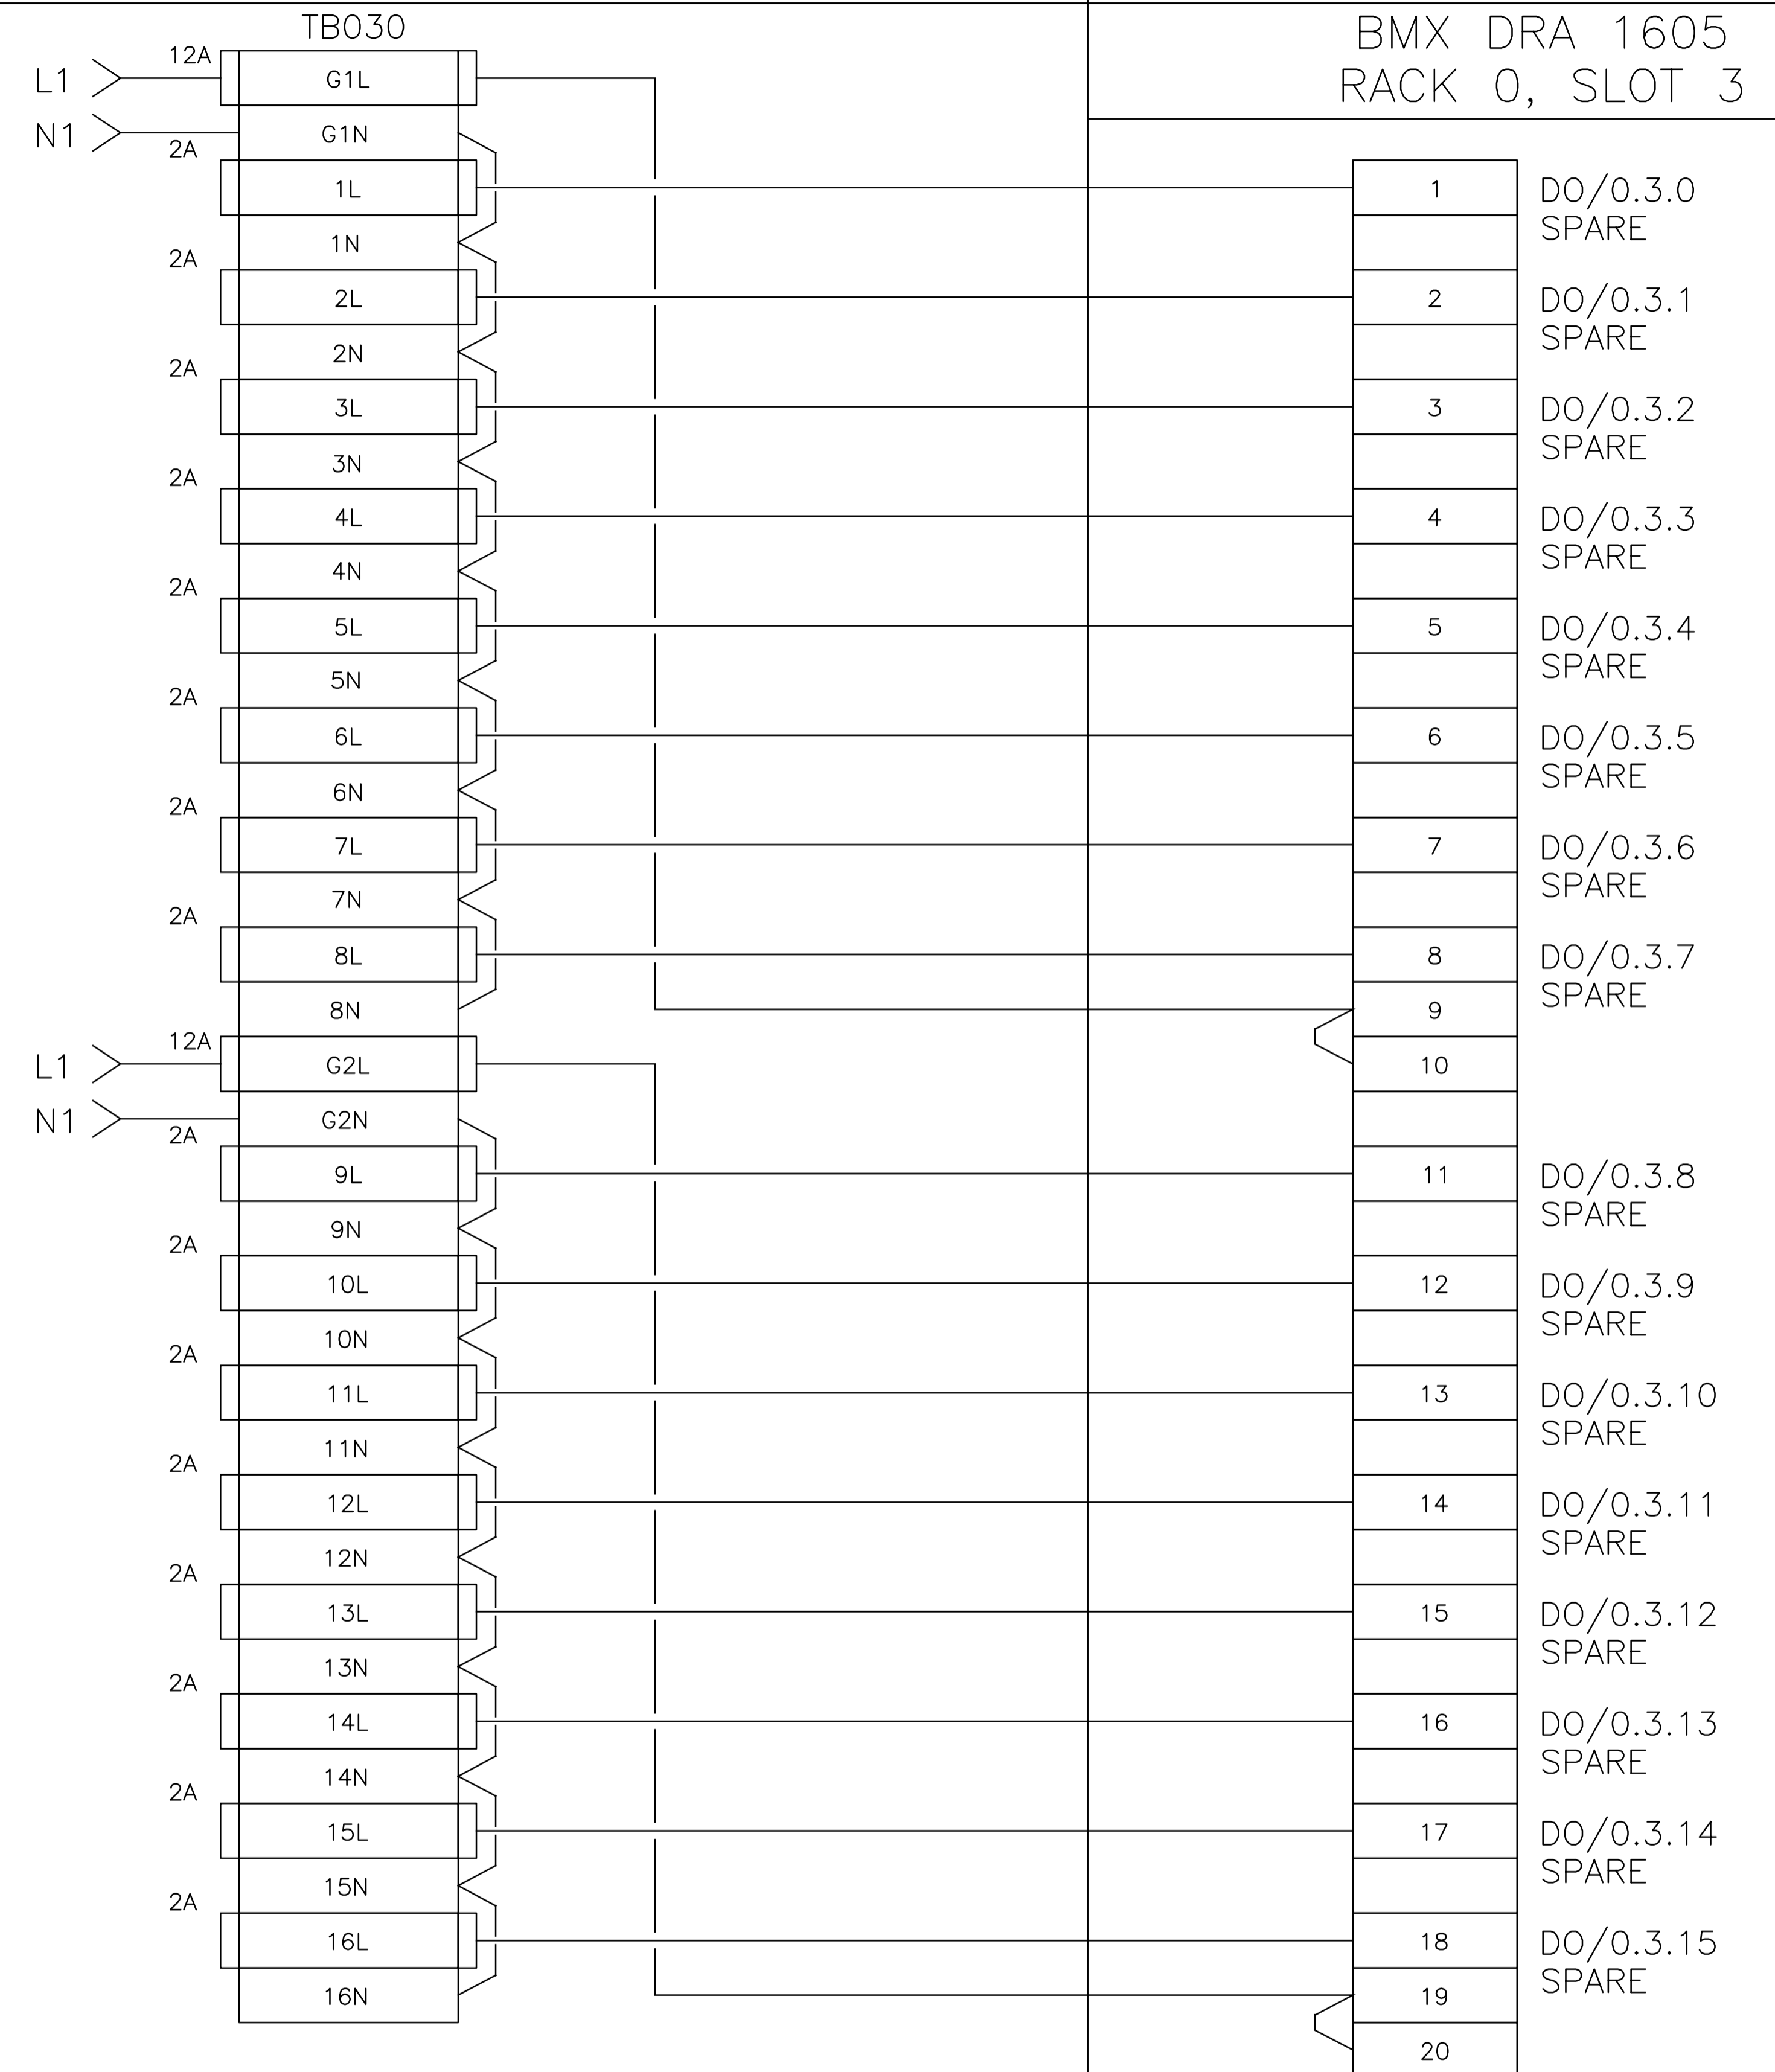

B.M. ELEV.	DESIGNED BY BLM				NORTH END SEWAGE TREATMENT PLANT NEWPCC MAIN BUILDING - HVAC REPLACEMENT CONTROL PANEL CP-M801 RACK 0, SLOT 3, WIRING DIAGRAM	CITY DRAWING NUMBER 1-0101M-A0045-001
	DRAWN BY MS					SHEET 15 OF 21
	CHECKED BY -					
	APPROVED BY -					
	HDR. SCALE	RELEASED FOR CONSTRUCTION	CONSULTANT PROJECT NO. 163526			IL-04
0 Issued for Tender	17/04/13	BLM				
NO. REVISIONS	DATE	BY	DATE			