
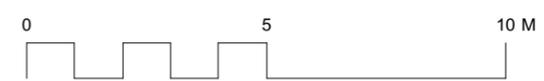


To Regent Avenue East

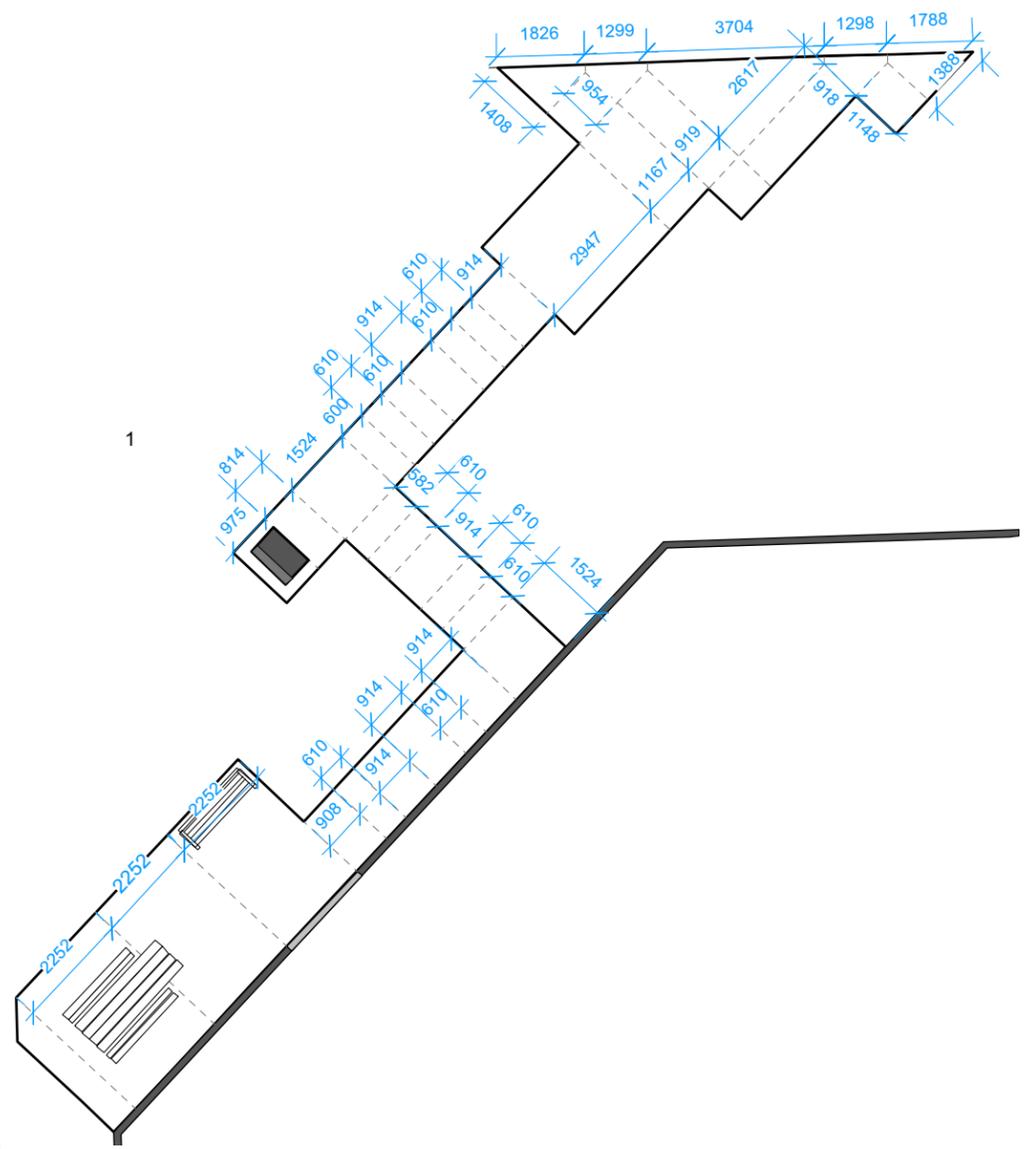

CONTRACTOR TO CONFIRM ALL DIMENSIONS AND REPORT ANY DISCREPANCIES TO CONTRACT ADMINISTRATOR PRIOR TO CONSTRUCTION. LOCATION OF UNDERGROUND STRUCTURES AS SHOWN ARE BASED ON THE BEST INFORMATION AVAILABLE BUT NO GUARANTEE IS GIVEN THAT ALL EXISTING UTILITIES ARE SHOWN OR THAT THE GIVEN LOCATIONS ARE EXACT. CONFIRMATION OF EXISTENCE AND EXACT LOCATION OF ALL SERVICES MUST BE OBTAINED FROM THE INDIVIDUAL UTILITIES BEFORE PROCEEDING WITH CONSTRUCTION.

- Notes:
1. All dimensions in millimetres (mm)
 2. Confirm layout with Contract Administrator prior to construction
 3. Dimensions to property line are from post centers
 4. Dimensions for play area edging are to inside of timber

DESIGNED BY	IL	CHECKED BY	
DRAWN BY	IL/IM	APPROVED BY	
HORIZ. SCALE	1:150		
VERT. SCALE			
DATE	SEPTEMBER 2016		
MANAGER, PARK AND OPEN SPACES		DATE	
MANAGER, URBAN DESIGN DIVISION		DATE	
DRAWING TITLE			
Layout Plan 2 - Layout			
SITE ADDRESS		DRAWING NO.	
534 Regent Avenue East		M.100-11	
		BID OPPORTUNITY NO.	
		356-2017	