



File Name: P:\Projects\2011\11-010-18\DocControl\obssues\DWG\11-010-18_LU-8226.dwg - Job: XX-XXXX Plotted By: dderoché 0/12/2017 [Wed 4:25pm]

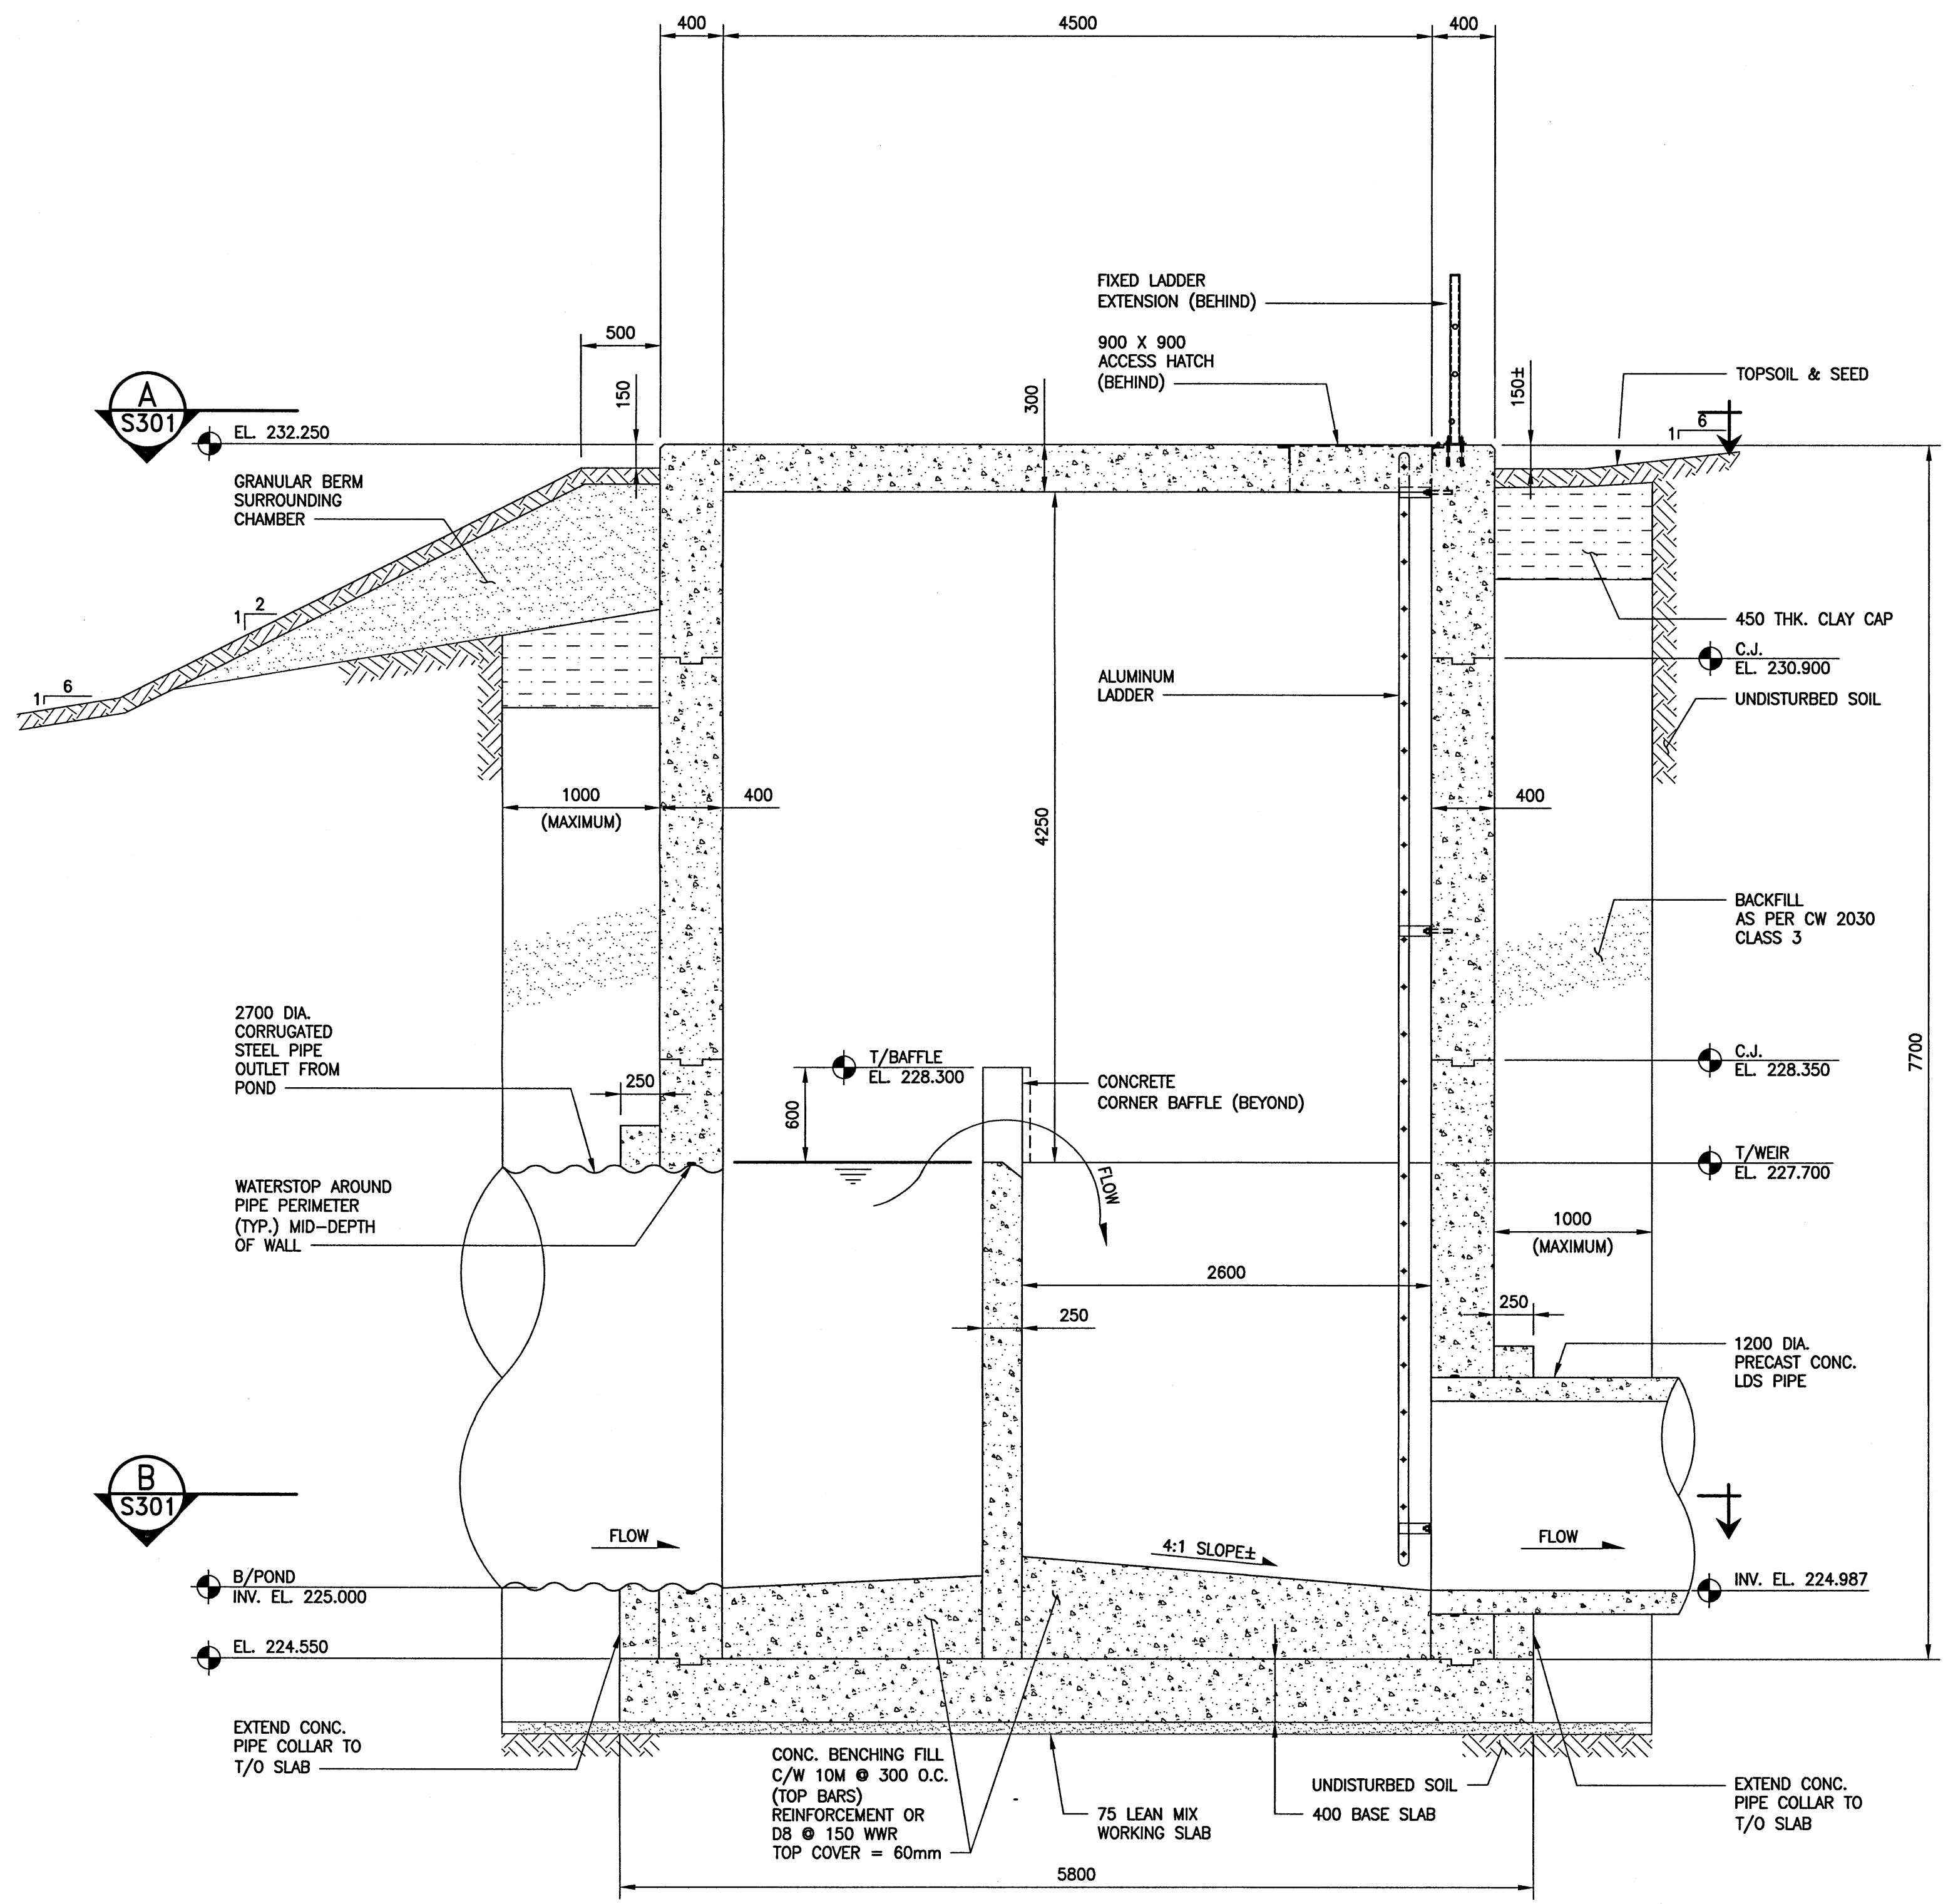


C SECTION
S301 SCALE: 1:30

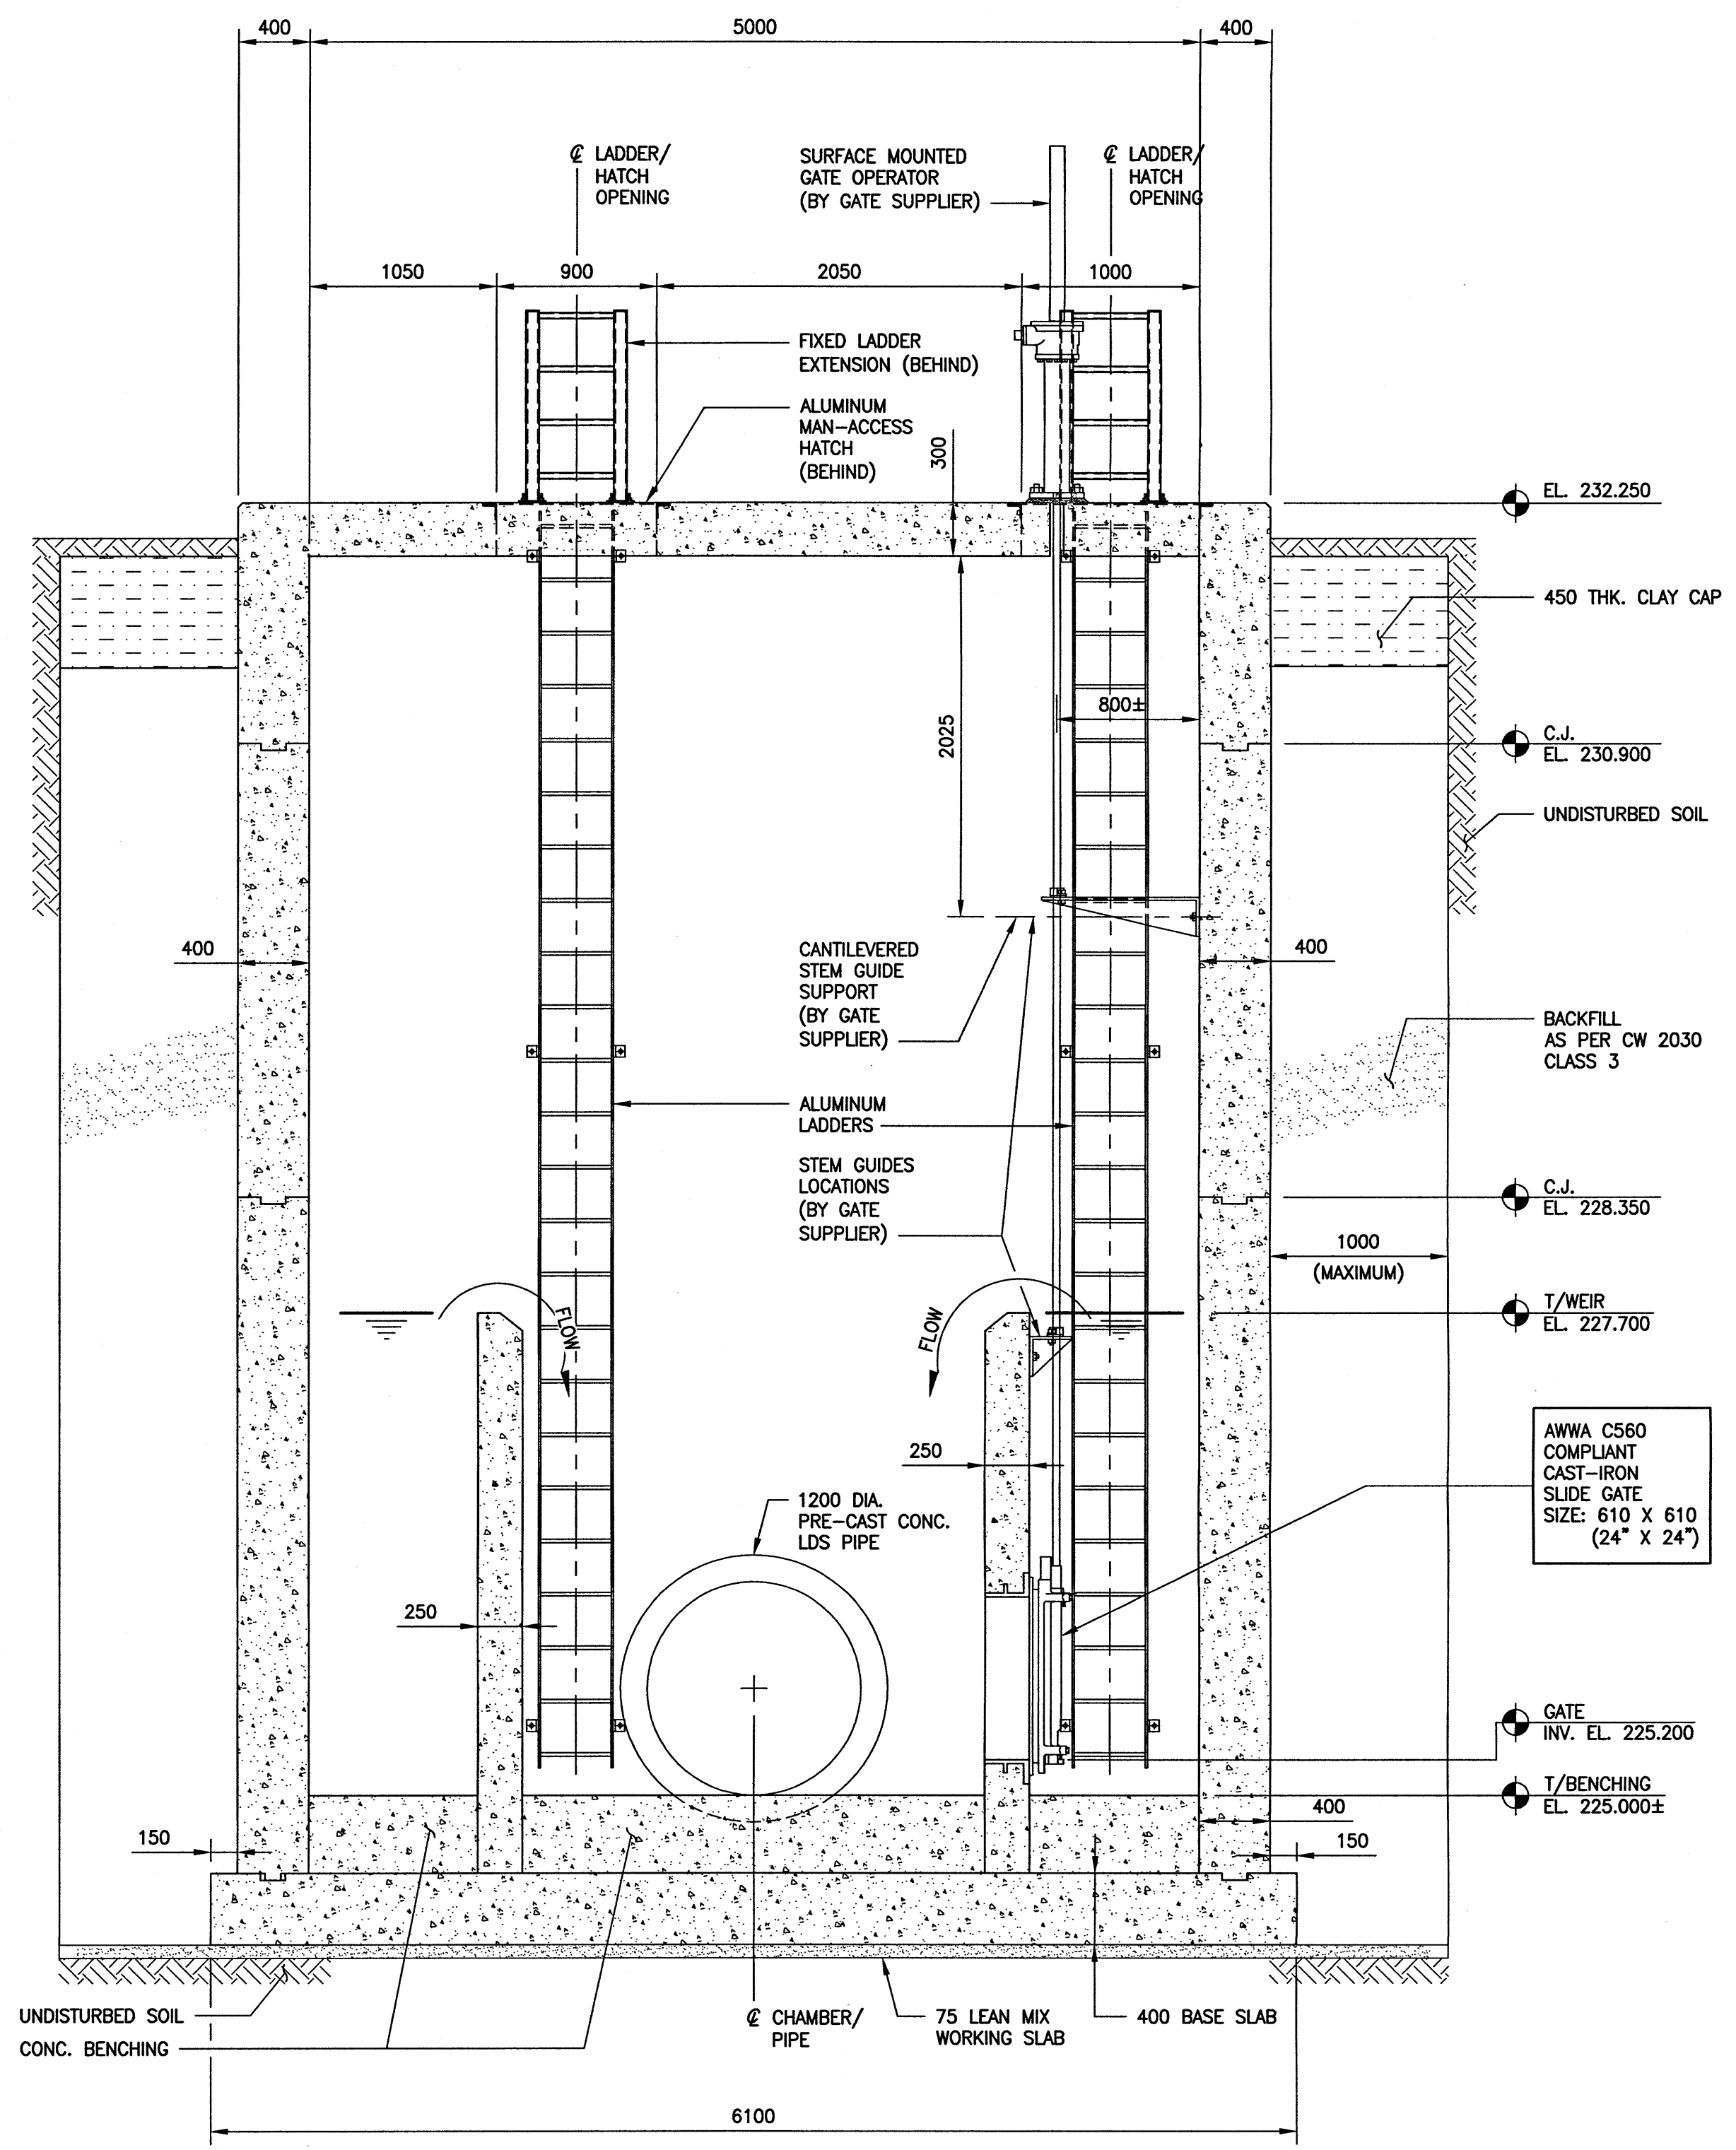

D SECTION
S301 SCALE: 1:30

METRIC
DECIMALIZED NUMBERS INDICATE METRES
WHOLE NUMBERS INDICATE MILLIMETRES

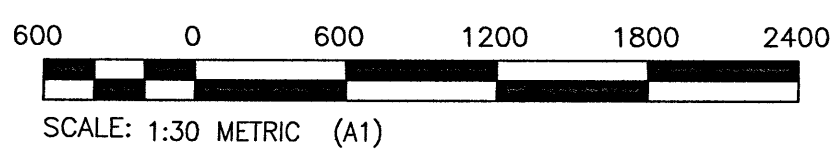

LOCATION APPROVED UNDERGROUND STRUCTURES SUPV. U/G STRUCTURES COMMITTEE DATE NOTE: LOCATION OF UNDERGROUND STRUCTURES AS SHOWN ARE BASED ON THE BEST INFORMATION AVAILABLE BUT NO GUARANTEE IS GIVEN THAT ALL EXISTING UTILITIES ARE SHOWN OR THAT THE GIVEN LOCATIONS ARE EXACT. CONFIRMATION OF EXISTENCE AND EXACT LOCATION OF ALL SERVICES MUST BE OBTAINED FROM THE INDIVIDUAL UTILITIES BEFORE PROCEEDING WITH CONSTRUCTION.		B.M. KGS BASE ELEV. - DWGS BASED ON C.S.R.S. NAD 83 SYSTEM, UTM GRID	
NO.	REVISIONS	DATE	BY
0	ISSUED FOR CONSTRUCTION	17/07/13	KRD
		16/06/29	

KGS GROUP CONSULTING ENGINEERS	
DESIGNED BY KRD	CHECKED BY CMS
DRAWN BY FBV	APPROVED BY KRD
SCALE: AS NOTED	RELEASED FOR CONSTRUCTION DATE 7-9-17

ENGINEER'S SEAL

 CONSULTANT DRAWING NO.
11-0107-18_S302

THE CITY OF WINNIPEG
 WATER AND WASTE DEPARTMENT
 PROJECT TITLE
COCKBURN/CALROSSIE COMBINED SEWER RELIEF WORKS
STORMWATER RETENTION BASIN
INLET CONTROL CHAMBER
 GENERAL ARRANGEMENT SECTIONS

SHEET	1	OF	1
COMPUTER FILE NAME	11-0107-18_S302		
CITY DRAWING NUMBER	LD-8226		