
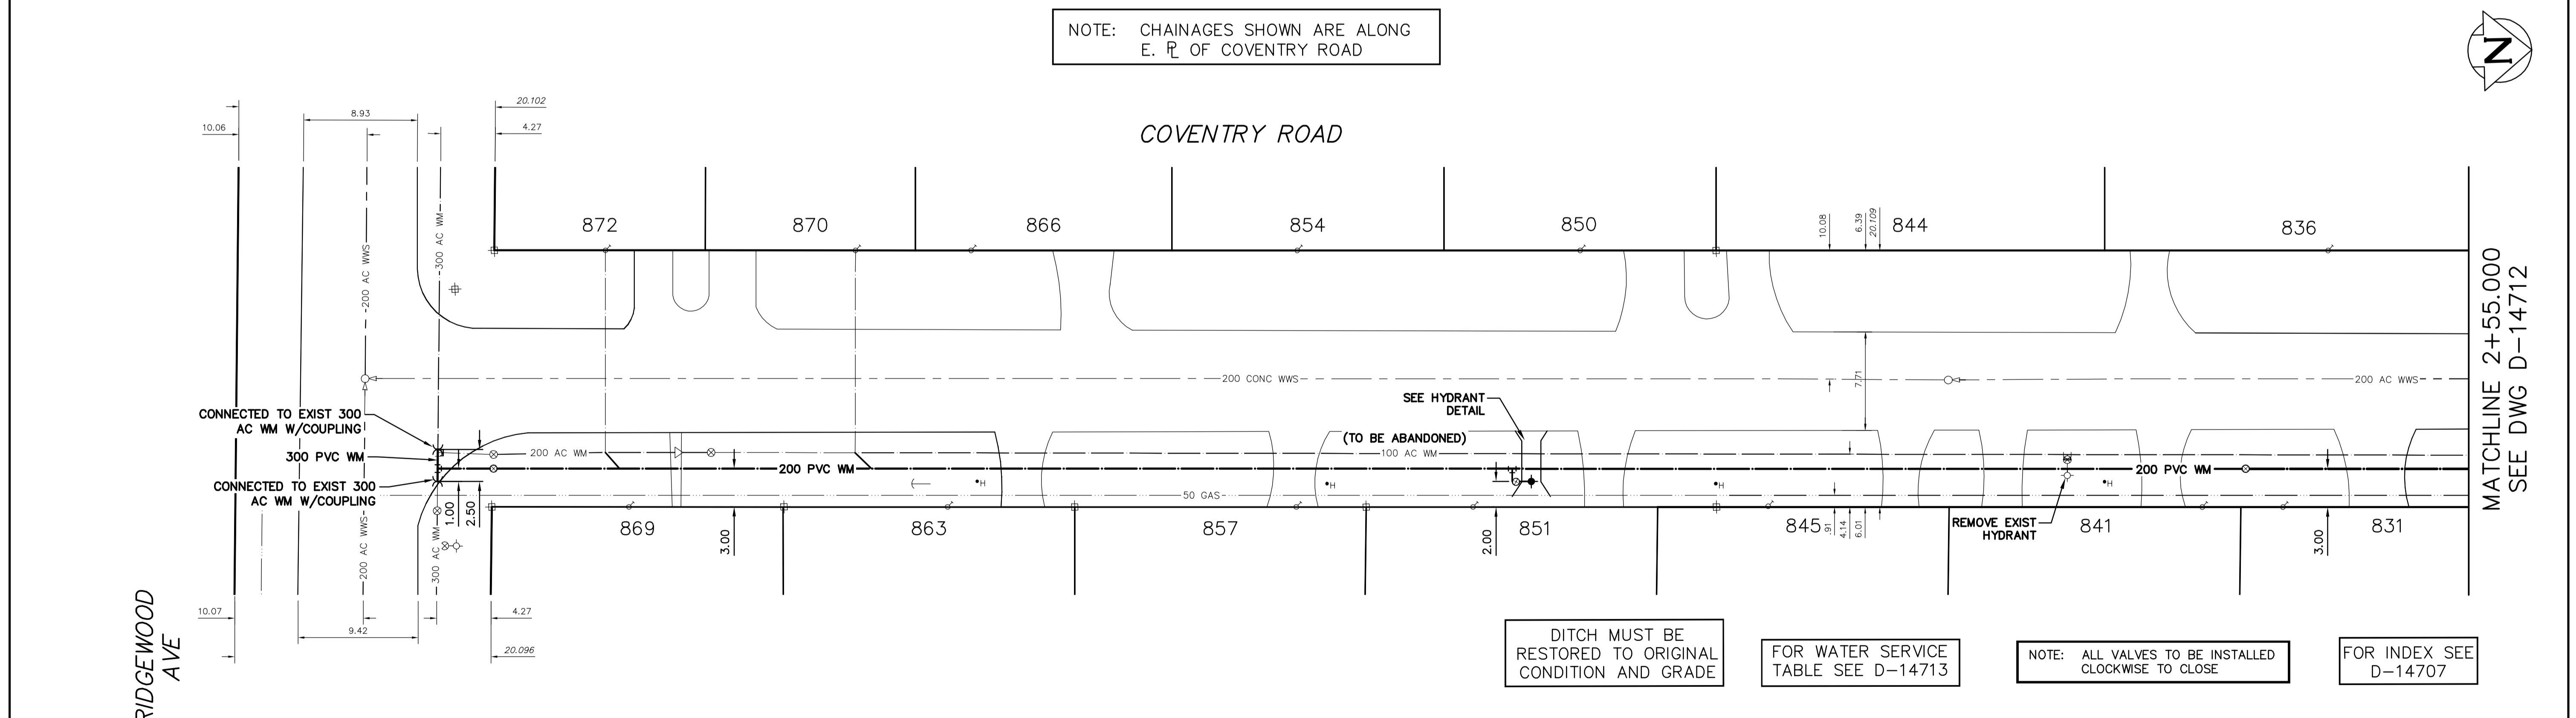


NOTE: CHAINAGES SHOWN ARE ALONG E. R. OF COVENTRY ROAD

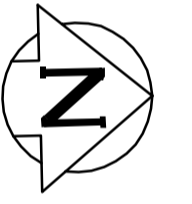


DITCH MUST BE RESTORED TO ORIGINAL CONDITION AND GRADE

FOR WATER SERVICE TABLE SEE D-14713

NOTE: ALL VALVES TO BE INSTALLED CLOCKWISE TO CLOSE

FOR INDEX SEE D-14707

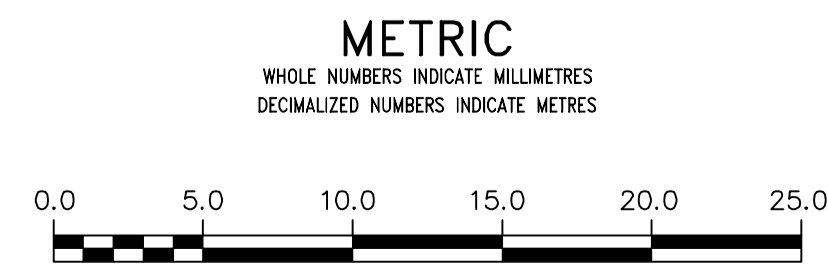

**WARNING**  
 IF POWER EQUIPMENT OR EXPLOSIVES ARE TO BE USED FOR EXCAVATION ON THIS PROJECT THE CONTRACTOR MUST:  
 1) NOTIFY THE GAS COMPANY OF THE PROPOSED LOCATION OF EXCAVATION.  
 2) TAKE PRECAUTION TO AVOID DAMAGE TO GAS COMPANY INSTALLATIONS.  
 SEE PROVINCIAL REGULATION 210/72 FOR DETAILS

LOCATION APPROVED UNDERGROUND STRUCTURES  
 SUPV. U/G STRUCTURES COMMITTEE DATE  
 NOTE:  
 LOCATION OF UNDERGROUND STRUCTURES AS SHOWN ARE BASED ON THE BEST INFORMATION AVAILABLE BUT NO GUARANTEE IS GIVEN THAT ALL EXISTING UTILITIES ARE SHOWN OR THAT THE GIVEN LOCATIONS ARE EXACT. CONFIRMATION OF EXISTENCE AND EXACT LOCATION OF ALL SERVICES MUST BE OBTAINED FROM THE INDIVIDUAL UTILITIES BEFORE PROCEEDING WITH CONSTRUCTION.

| NO. | REVISIONS | DATE | BY |
|-----|-----------|------|----|
|     |           |      |    |
|     |           |      |    |
|                       |                                   |             |            |
|-----------------------|-----------------------------------|-------------|------------|
| DESIGNED BY           | JF                                | CHECKED BY  | SC         |
| DRAWN BY              | RJ                                | APPROVED BY | KZ         |
| SCALE:                | HORIZONTAL 1:250<br>VERTICAL 1:50 |             |            |
| DATE                  | 2017 05 10                        | DATE        | 2017 05 09 |
| PLOT DATE: 2017 05 10 |                                   | KAS ZUREK   |            |

ENGINEER'S SEAL  
 ORIGINAL SIGNED BY S.J.R. COUNROYER 17/05/10  
 CONSULTANT DRAWING NUMBER

**THE CITY OF WINNIPEG**  
 WATER AND WASTE DEPARTMENT  
 ENGINEERING DIVISION  
 2017 WATER MAIN RENEWALS  
 CONTRACT 3  
 COVENTRY ROAD  
 RIDGEWOOD AVENUE TO  
 155 N OF RIDGEWOOD AVENUE

SHEET 6 OF 16  
 CITY DRAWING NUMBER  
 14711