


NOTE: CHAINAGES SHOWN ARE ALONG E. R. OF ROBLIN BLVD.


ROBLIN BOULEVARD

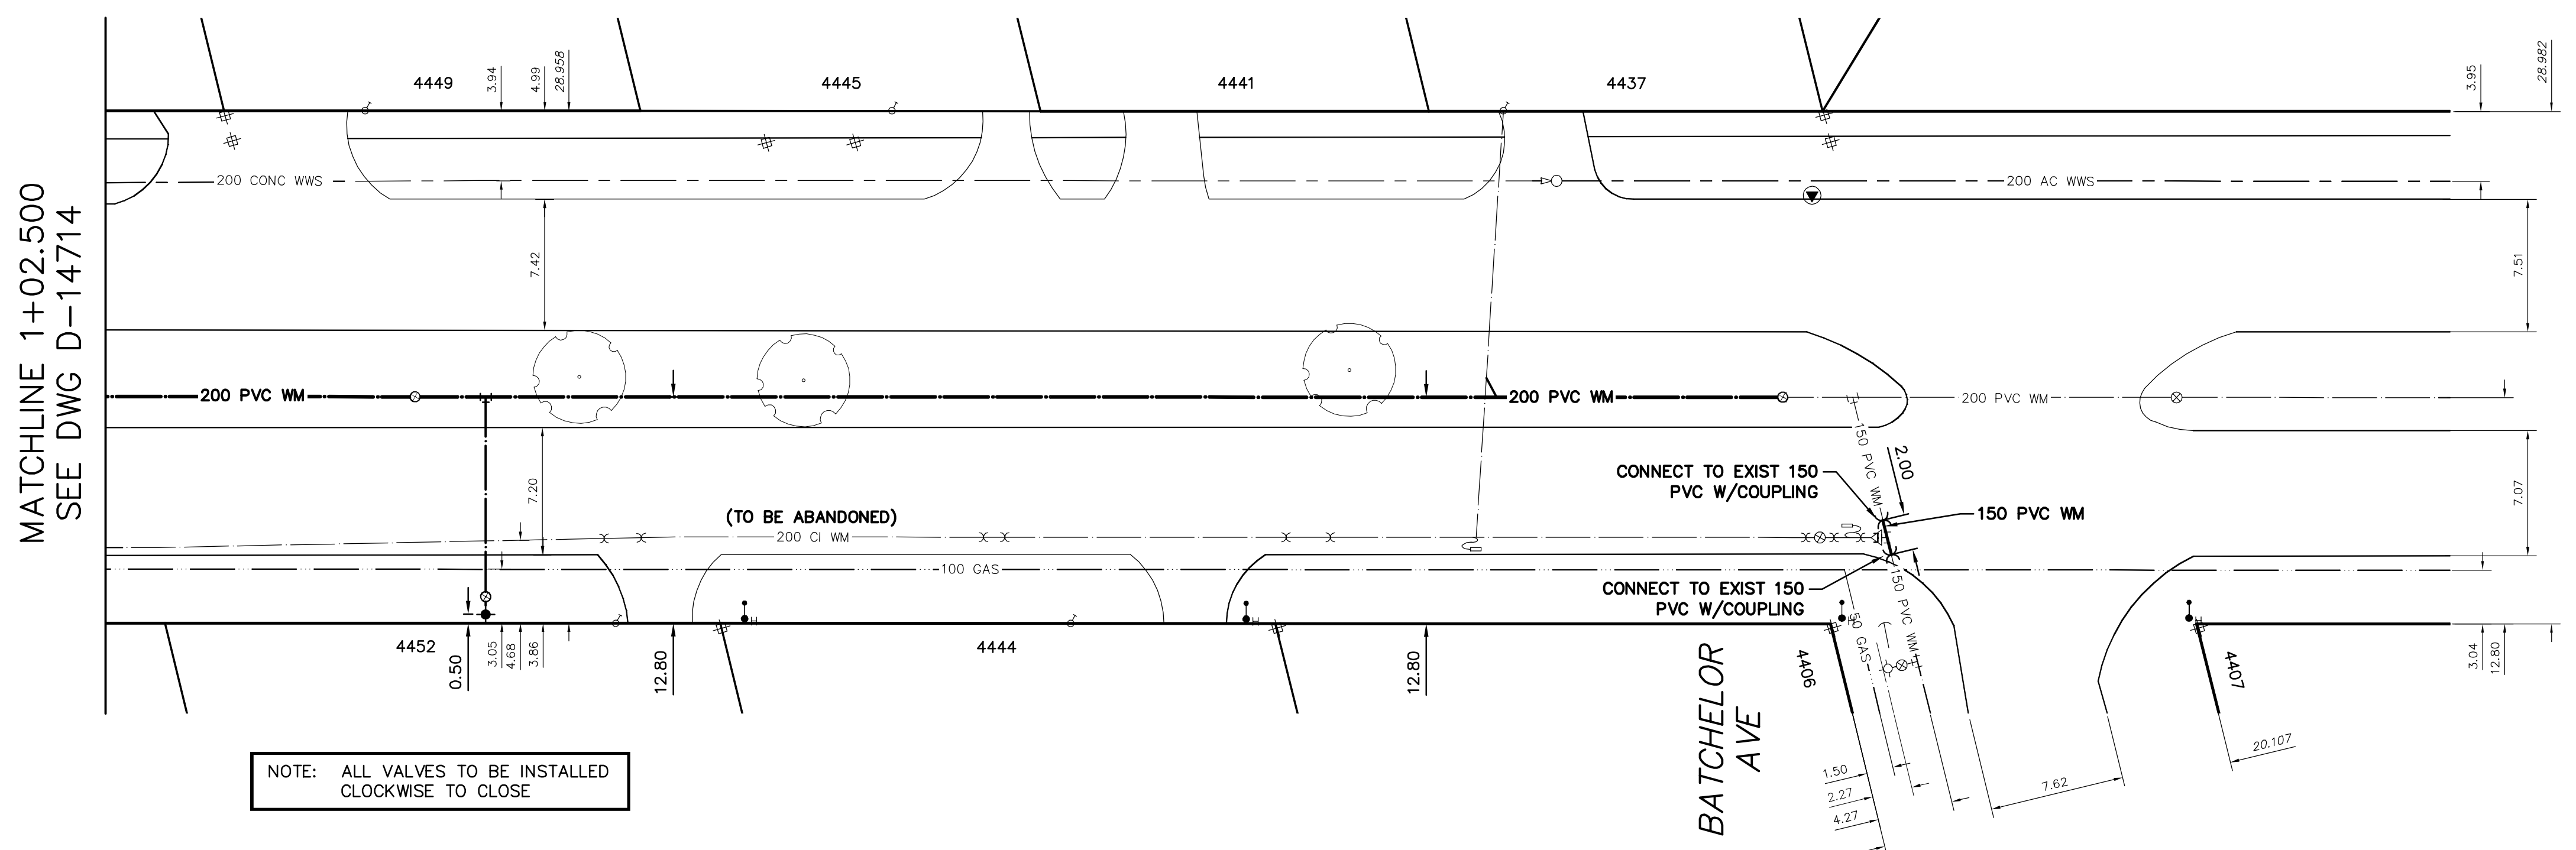

NOTE: ALL VALVES TO BE INSTALLED CLOCKWISE TO CLOSE

FOR WATER SERVICE TABLE SEE D-14714

FOR INDEX SEE D-14707

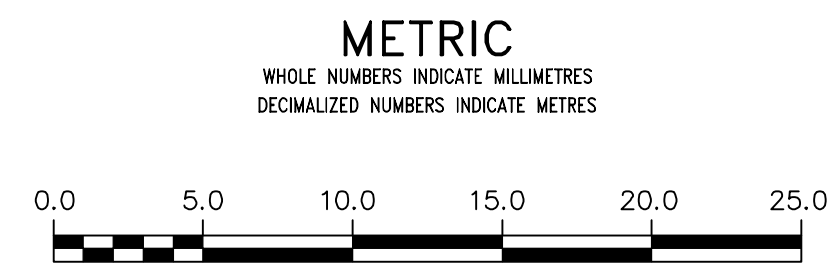

**WARNING**  
IF POWER EQUIPMENT OR EXPLOSIVES ARE TO BE USED FOR EXCAVATION ON THIS PROJECT THE CONTRACTOR MUST:  
1) NOTIFY THE GAS COMPANY OF THE PROPOSED LOCATION OF EXCAVATION.  
2) TAKE PRECAUTION TO AVOID DAMAGE TO GAS COMPANY INSTALLATIONS.  
SEE PROVINCIAL REGULATION 210/72 FOR DETAILS

LOCATION APPROVED UNDERGROUND STRUCTURES  
SUPV. U/G STRUCTURES COMMITTEE DATE  
NOTE:  
LOCATION OF UNDERGROUND STRUCTURES AS SHOWN ARE BASED ON THE BEST INFORMATION AVAILABLE BUT NO GUARANTEE IS GIVEN THAT ALL EXISTING UTILITIES ARE SHOWN OR THAT THE GIVEN LOCATIONS ARE EXACT. CONFIRMATION OF EXISTENCE AND EXACT LOCATION OF ALL SERVICES MUST BE OBTAINED FROM THE INDIVIDUAL UTILITIES BEFORE PROCEEDING WITH CONSTRUCTION.

NO.	REVISIONS	DATE	BY

DESIGNED BY	JF	CHECKED BY	SC
DRAWN BY	RJ	APPROVED BY	KZ
SCALE:	HORIZONTAL 1:250	RELEASED FOR CONSTRUCTION	
	VERTICAL 1:50	DATE	2017 05 09
DATE	2017 05 10	DATE	2017 05 09
PLOT DATE:	2017 05 10		

ENGINEER'S SEAL  
ORIGINAL SIGNED BY S.J.R. COUNOYER 17/05/10  
CONSULTANT DRAWING NUMBER

**THE CITY OF WINNIPEG**  
WATER AND WASTE DEPARTMENT  
ENGINEERING DIVISION  
2017 WATER MAIN RENEWALS  
CONTRACT 3  
ROBLIN BOULEVARD  
JAYMORR DRIVE TO  
58 E OF JAYMORR DRIVE

SHEET 10 OF 16  
CITY DRAWING NUMBER  
D-14715