


NOTE: CHAINAGES SHOWN ARE ALONG E.P. OF HUNTERSPOINT ROAD

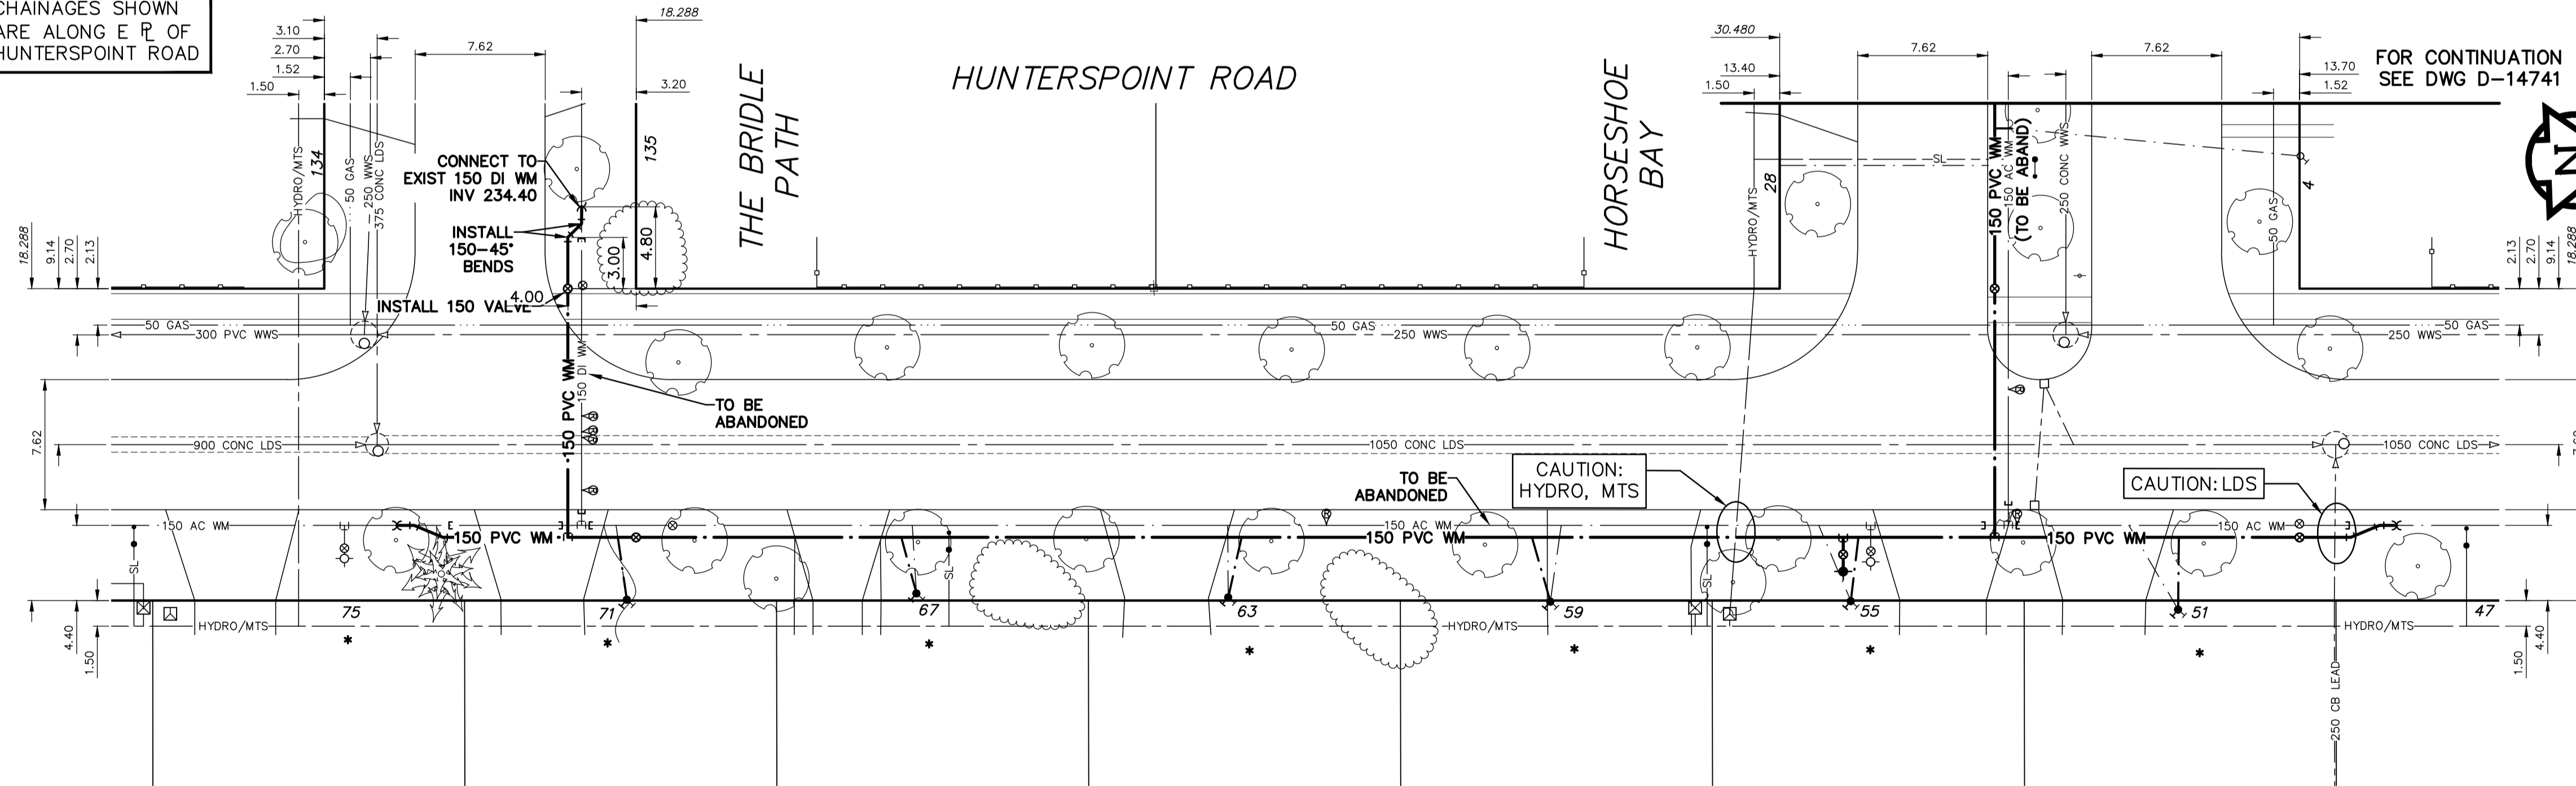

**WATER SERVICE INFORMATION**


ADDRESS	SIZE (mm) MATERIAL	SIZE (mm) MATERIAL (PROP.)	SHORT & LONG MEASUREMENT (STREET)	CORP. LOCATION	REMARKS
75 HUNTERSPOINT RD RESIDENTIAL	-	-	-	-	-
71 HUNTERSPOINT RD RESIDENTIAL	20 PVC	20 CU	7.62 LRHL	16.03 NHYDT @ #75	RENEW SERVICE TO P/L
67 HUNTERSPOINT RD RESIDENTIAL	20 PVC	20 CU	6.89 LRHL	33.42 NHYDT @ #75	RENEW SERVICE TO P/L
65 HUNTERSPOINT RD RESIDENTIAL	20 PVC	20 CU	7.62 LRHL	51.9 NHYDT @ #75	RENEW SERVICE TO P/L
59 HUNTERSPOINT RD RESIDENTIAL	20 PVC	20 CU	38.88 SHYDT @ #55	18.31 SHYDT @ #55	RENEW SERVICE TO P/L
55 HUNTERSPOINT RD RESIDENTIAL	20 PVC	20 CU	4.48 LRHL	3.20 SHYDT @ #55	RENEW SERVICE TO P/L
51 HUNTERSPOINT RD RESIDENTIAL	20 PVC	20 CU	17.19 SHYDT @ #55	0.61 SHYDT @ #55	RENEW SERVICE TO P/L
47 HUNTERSPOINT RD RESIDENTIAL	20 PVC	20 CU	3.51 LRHL	15.00 NHYDT @ #55	RENEW SERVICE TO P/L
	20 PVC	20 CU	4.57 LRHL	36.73 NHYDT @ #55	RENEW SERVICE TO P/L

\* SERVICES TO BE RENEWED TO R/L. ALL OTHERS TO BE RECONNECTED

**ENGINEERS GEOSCIENTISTS**  
Certificate of Authorization  
MORRISON HERSHFIELD  
No. 1736

FOR INDEX SEE D-14739

NOTE: ALL VALVES TO BE INSTALLED CLOCKWISE TO CLOSE

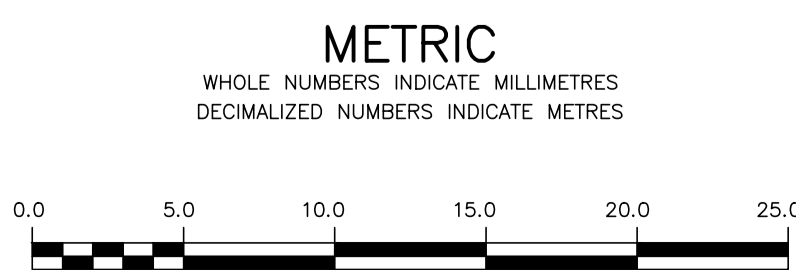

**WARNING**  
IF POWER EQUIPMENT OR EXPLOSIVES ARE TO BE USED FOR EXCAVATION ON THIS PROJECT THE CONTRACTOR MUST:  
1) NOTIFY THE GAS COMPANY OF THE PROPOSED LOCATION OF EXCAVATION.  
2) TAKE PRECAUTION TO AVOID DAMAGE TO GAS COMPANY INSTALLATIONS.  
SEE PROVINCIAL REGULATION 2107/2 FOR DETAILS

**LOCATION APPROVED UNDERGROUND STRUCTURES**  
SUPV. U/G STRUCTURES COMMITTEE DATE  
NOTE:  
LOCATION OF UNDERGROUND STRUCTURES AS SHOWN ARE BASED ON THE BEST INFORMATION AVAILABLE BUT NO GUARANTEE IS GIVEN THAT ALL EXISTING UTILITIES ARE SHOWN OR THAT THE GIVEN LOCATIONS ARE EXACT. CONFIRMATION OF EXISTENCE AND EXACT LOCATION OF ALL SERVICES MUST BE OBTAINED FROM THE INDIVIDUAL UTILITIES BEFORE PROCEEDING WITH CONSTRUCTION.

B.M. 48-026 N. side of Roblin Blvd. in median of Barker Blvd., 7ft on top of ELEV. 237.183 0.05 m dia. x 2.4 m iron pipe, 12.2 m N. of C.L. Conc. Pav't. of W. bound traffic lanes of Roblin Blvd. produced from the W. & 5.0 m W. of C.L. Conc. Pav't. of N. bound traffic lanes of Barker Blvd.

NO.	REVISIONS	DATE	BY

**MORRISON HERSHFIELD**

DESIGNED BY	JKH	CHECKED BY	HAK
DRAWN BY	DML	APPROVED BY	BWB
SCALE:	HORIZONTAL 1:250 VERTICAL 1:50		
DATE	2017 05 11	RELEASED FOR CONSTRUCTION	KAS ZUREK
DATE	2017 05 17		

ENGINEER'S SEAL  
ORIGINAL SIGNED BY H.A. KATZ  
2017 05 17  
CONSULTANT DRAWING NUMBER

**THE CITY OF WINNIPEG**  
WATER AND WASTE DEPARTMENT  
ENGINEERING DIVISION

2017 WATER MAIN RENEWALS  
CONTRACT 9  
HUNTERSPOINT ROAD  
THE BRIDLE PATH TO  
HORSESHOE BAY

SHEET 3 OF 21  
CITY DRAWING NUMBER  
D-14740