


NOTE: CHAINAGES SHOWN ARE ALONG S.P. OF ATHLONE DRIVE

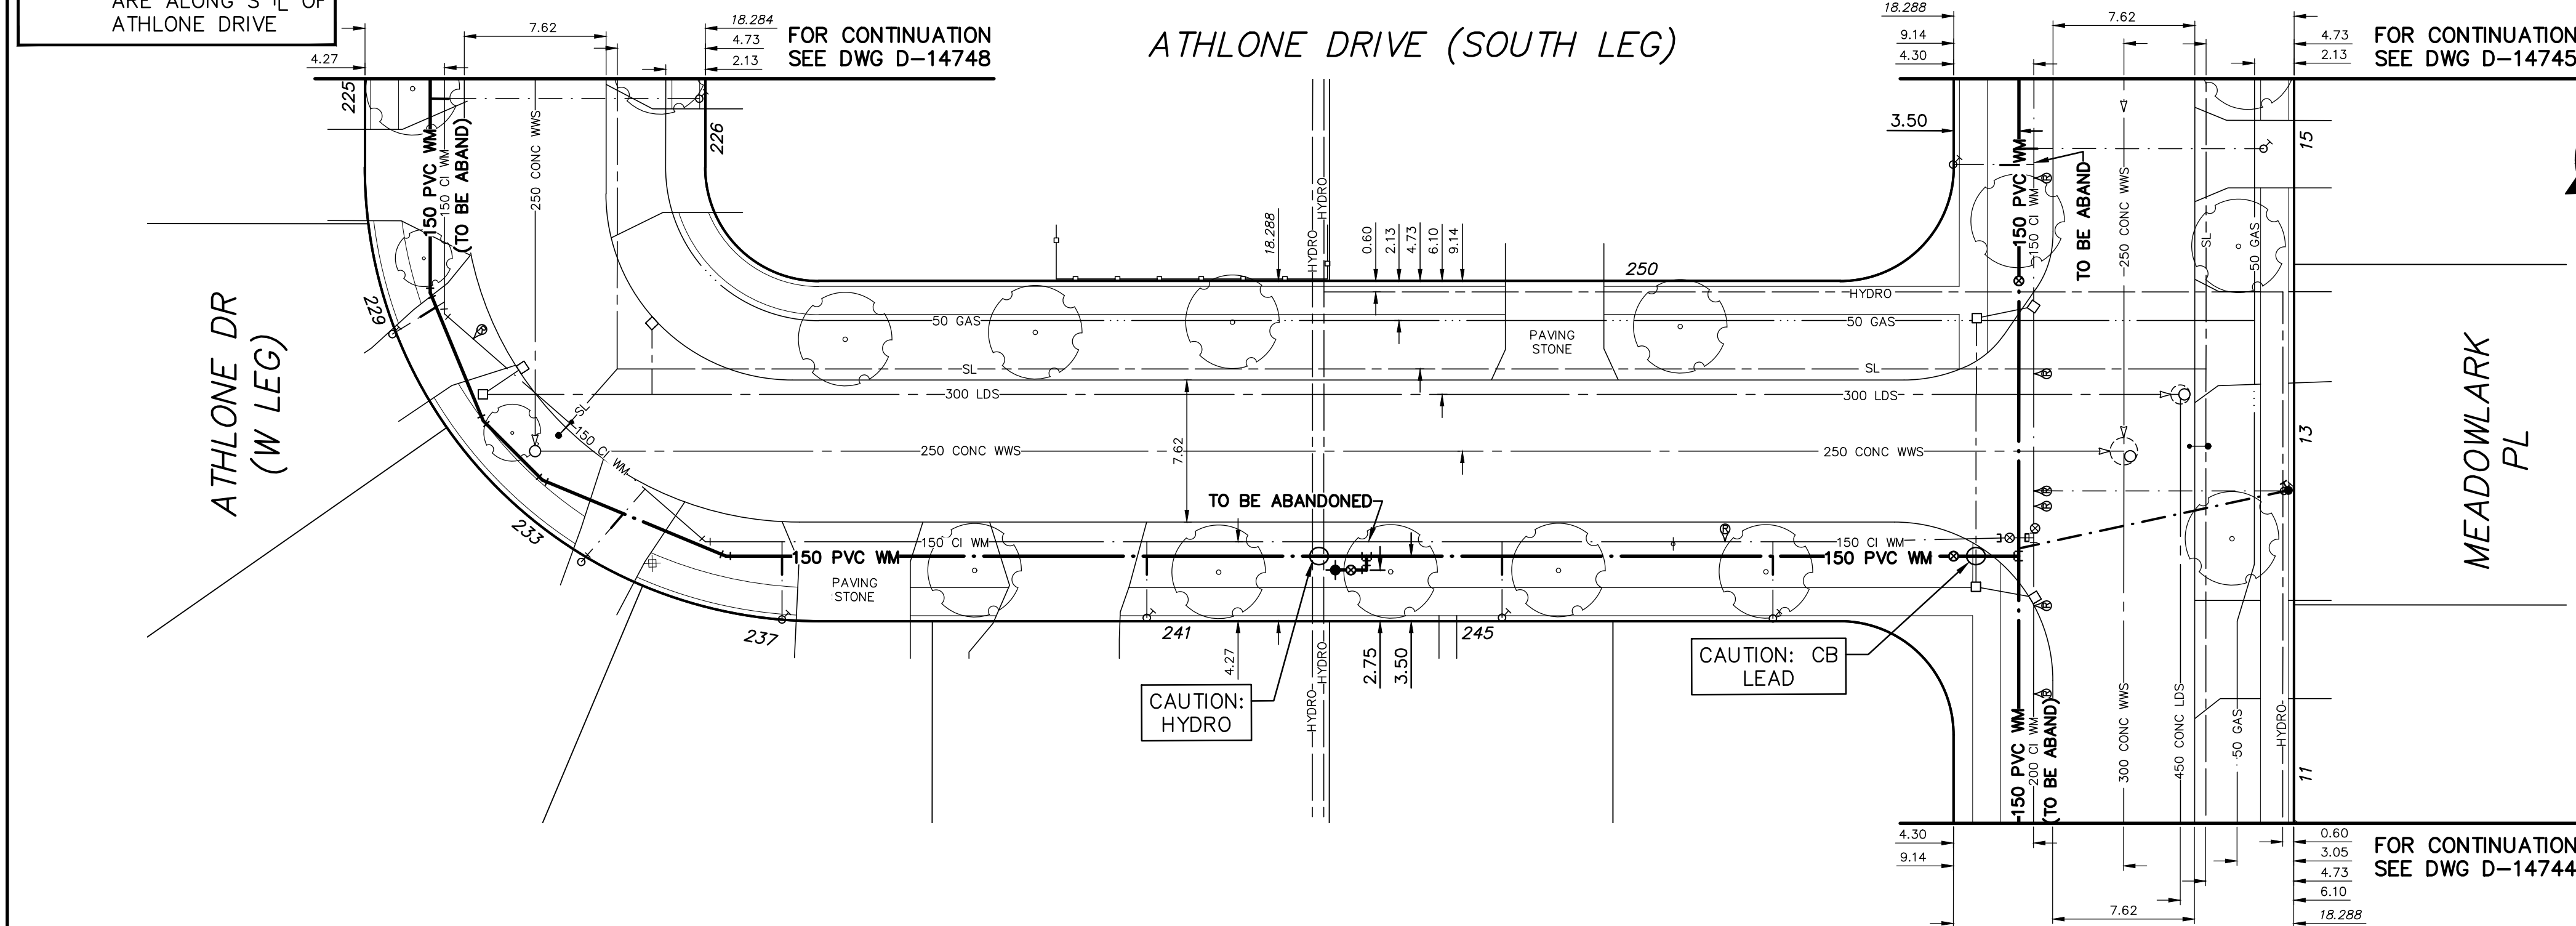

WATER SERVICE INFORMATION


ADDRESS	SIZE (mm) MATERIAL (STREET)	SIZE (mm) MATERIAL (PROP.)	SHORT & LONG MEASUREMENT	CORP. LOCATION	REMARKS
225 ATHLONE DR RESIDENTIAL	-	20 CU	2.29 S OF S SIDE	-	RECONNECT SERVICE
226 ATHLONE DR RESIDENTIAL	-	20 CU	6.55 N/S/L	-	RECONNECT SERVICE
229 ATHLONE DR RESIDENTIAL	-	20 CU	6.86 N OF S SIDE	-	RECONNECT SERVICE
233 ATHLONE DR RESIDENTIAL	-	-	-	-	RECONNECT SERVICE
237 ATHLONE DR RESIDENTIAL	-	20 CU	7.3 W/E BLDG	-	RECONNECT SERVICE
241 ATHLONE DR RESIDENTIAL	-	20 CU	7.37 E OF W SIDE	-	RECONNECT SERVICE
245 ATHLONE DR RESIDENTIAL	-	20 CU	6.25 W OF E SIDE	-	RECONNECT SERVICE
250 ATHLONE DR RESIDENTIAL	-	20 CU	2.44 S OF S SIDE	-	RECONNECT SERVICE

* SERVICES TO BE RENEWED TO R. ALL OTHERS TO BE RECONNECTED

ENGINEERS GEOSCIENTISTS
 Certificate of Authorization
 MORRISON HERSHFELD
 No. 1736

FOR INDEX SEE D-14739

NOTE: ALL VALVES TO BE INSTALLED COUNTER-CLOCKWISE TO CLOSE

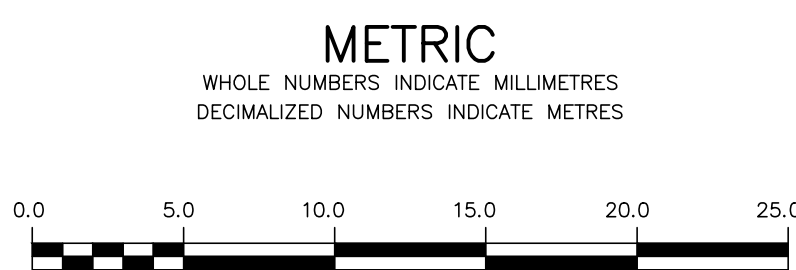

WARNING
 IF POWER EQUIPMENT OR EXPLOSIVES ARE TO BE USED FOR EXCAVATION ON THIS PROJECT THE CONTRACTOR MUST:
 1) NOTIFY THE GAS COMPANY OF THE PROPOSED LOCATION OF EXCAVATION.
 2) TAKE PRECAUTION TO AVOID DAMAGE TO GAS COMPANY INSTALLATIONS.
 SEE PROVINCIAL REGULATION 2107/2 FOR DETAILS

LOCATION APPROVED UNDERGROUND STRUCTURES
 SUPV. U/G STRUCTURES COMMITTEE DATE
 NOTE:
 LOCATION OF UNDERGROUND STRUCTURES AS SHOWN ARE BASED ON THE BEST INFORMATION AVAILABLE BUT NO GUARANTEE IS GIVEN THAT ALL EXISTING UTILITIES ARE SHOWN OR THAT THE GIVEN LOCATIONS ARE EXACT. CONFIRMATION OF EXISTENCE AND EXACT LOCATION OF ALL SERVICES MUST BE OBTAINED FROM THE INDIVIDUAL UTILITIES BEFORE PROCEEDING WITH CONSTRUCTION.

B.M. 39-024 ELEV. 238.678

N.E. Cor. Booth Dr. & Meadowlark Pl., Tblt. in most Sly. Conc. foundation of Bruce Jr. High School No. 353 Booth Dr., 0.3 m W. & 0.2 m below brick of S.E. Cor. of school.

NO.	REVISIONS	DATE	BY

MORRISON HERSHFELD

DESIGNED BY	JKH	CHECKED BY	HAK
DRAWN BY	DML	APPROVED BY	BWB
SCALE:		RELEASED FOR CONSTRUCTION	KAS ZUREK
HORIZONTAL	1:250	DATE	2017 05 17
VERTICAL	1:50	DATE	2017 05 17

PLOT DATE: 2017/5/16 4:37:19 PM

ENGINEER'S SEAL
 ORIGINAL SIGNED BY H.A. KATZ
 2017 05 17

THE CITY OF WINNIPEG
 WATER AND WASTE DEPARTMENT
 ENGINEERING DIVISION

2017 WATER MAIN RENEWALS
 CONTRACT 9
ATHLONE DRIVE (SOUTH LEG)
 ATHLONE DRIVE (WEST LEG) TO MEADOWLARK PLACE

SHEET 10 OF 21
 CITY DRAWING NUMBER
D-14747