



A
 EPOXY INJECTION & WOOD
 FILLET REPAIR SECTION
 1-1/2" = 1'-0"

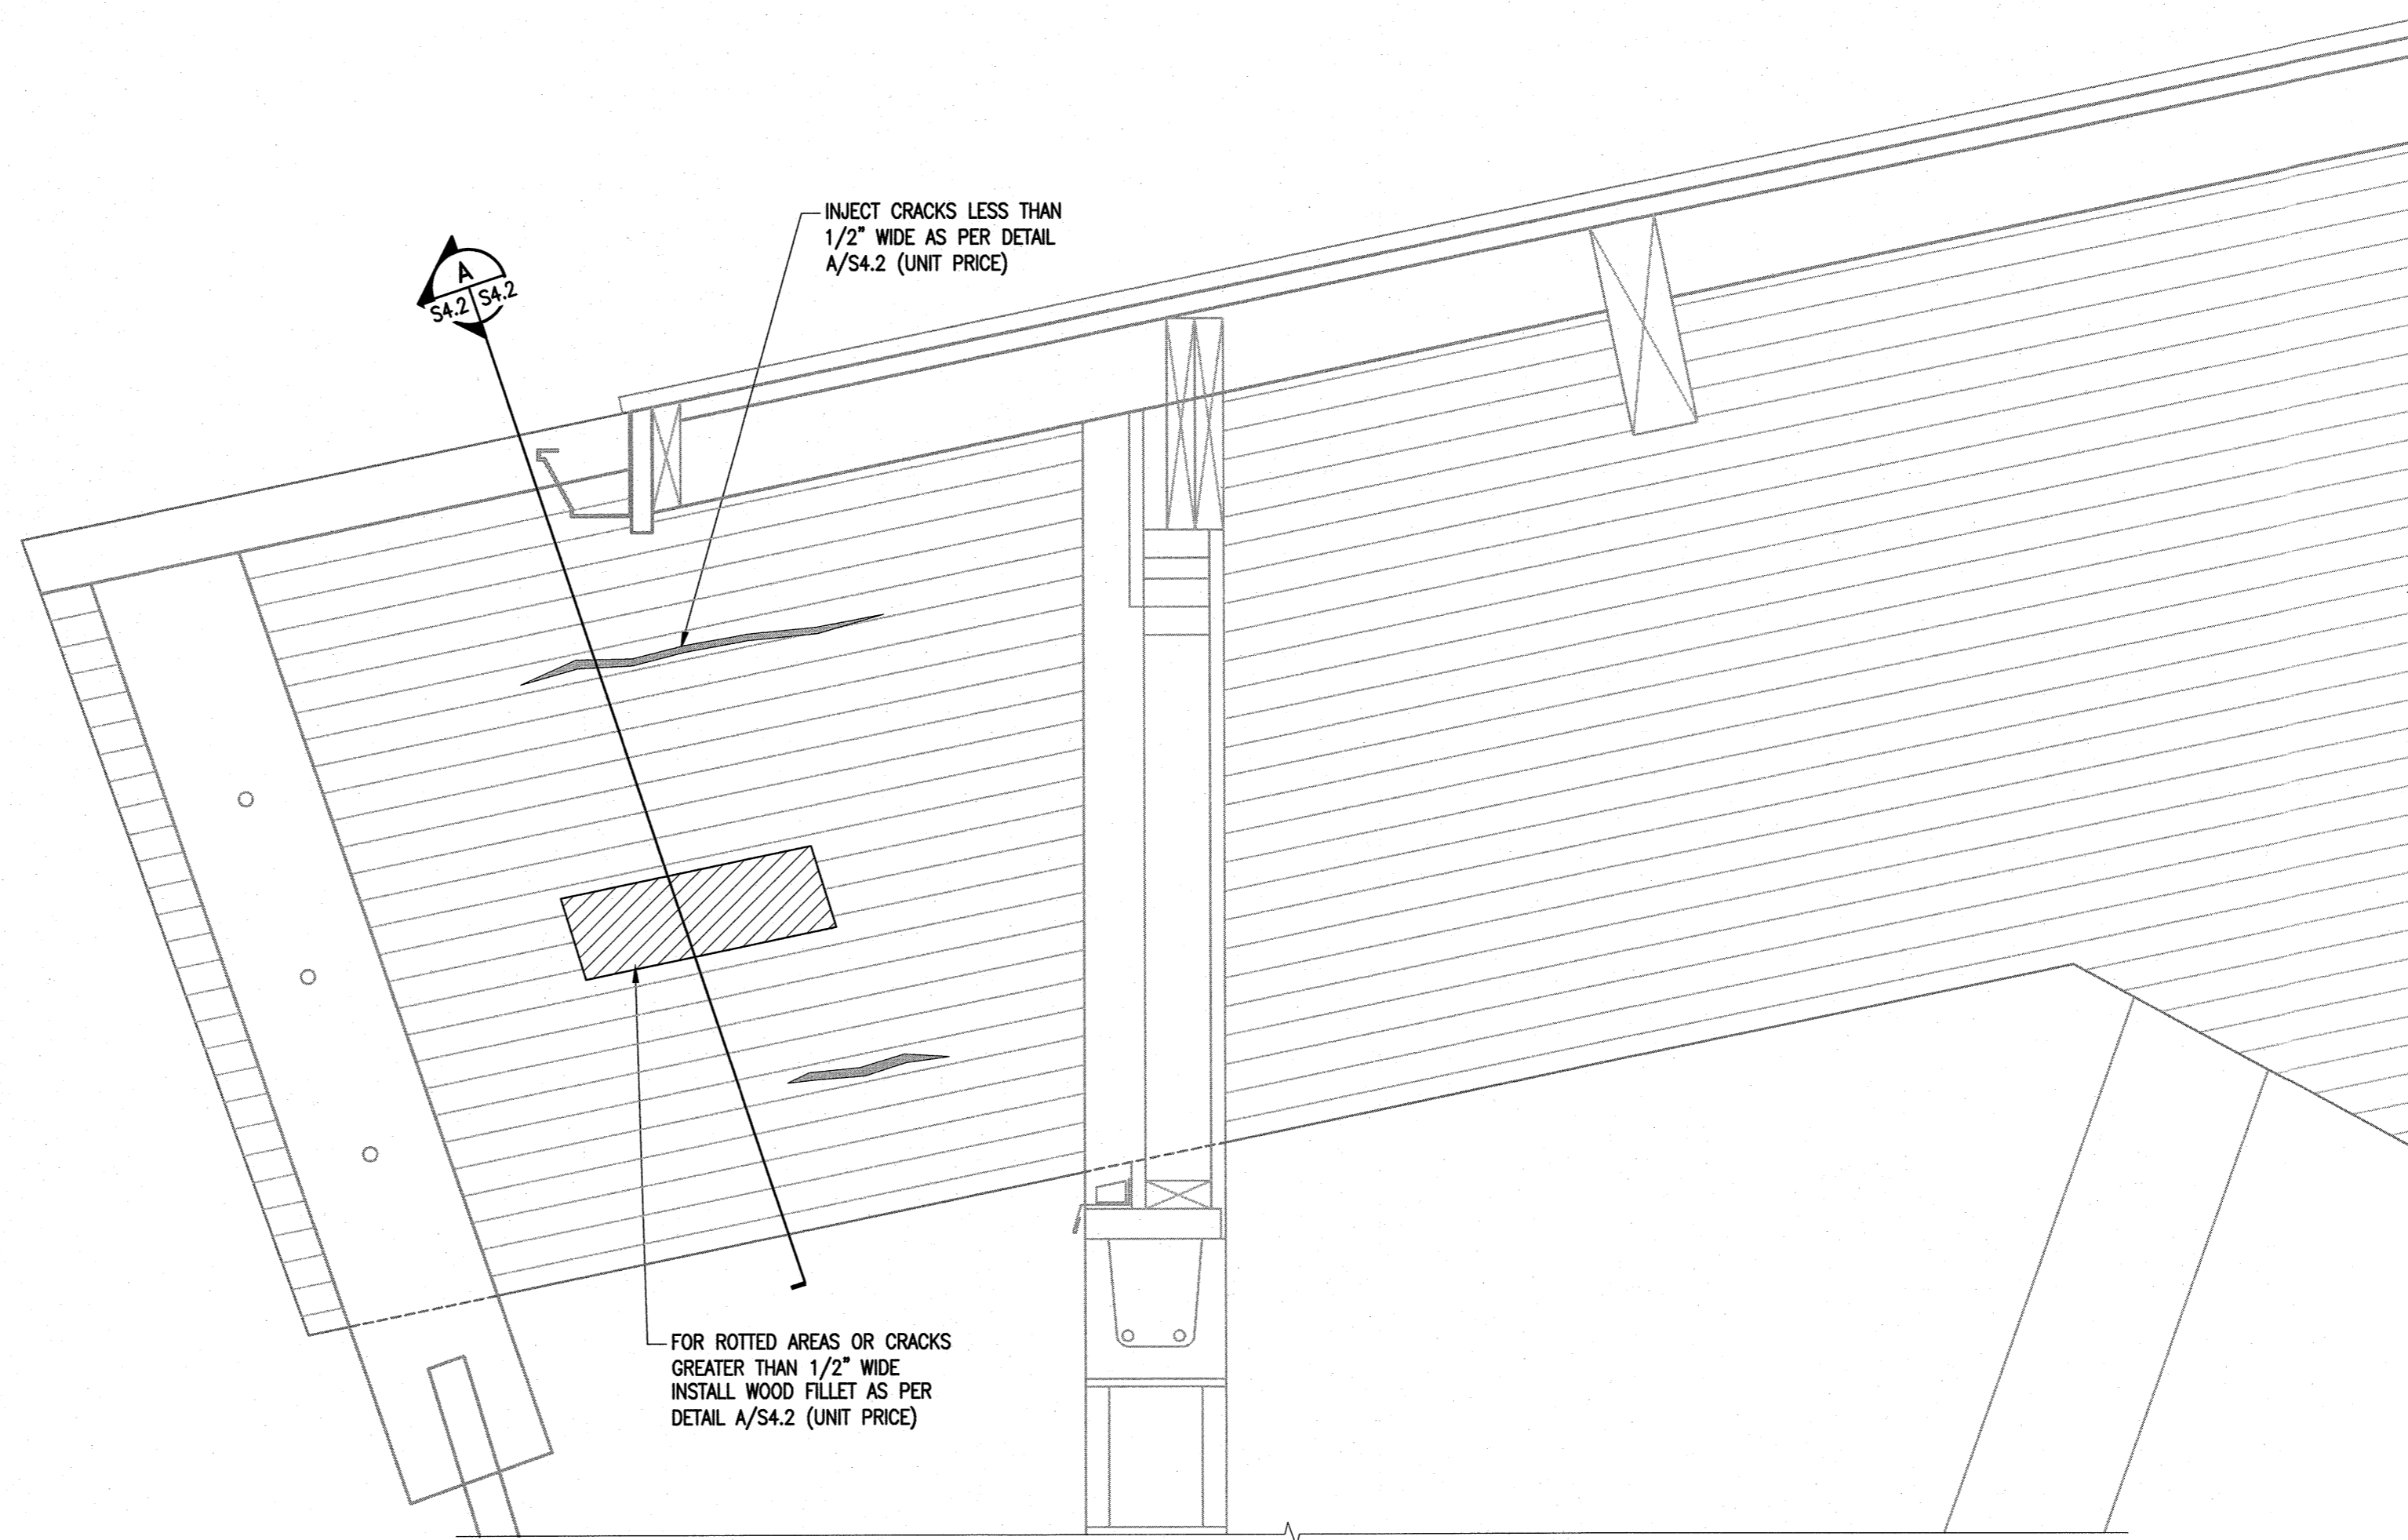

1
 TYPICAL GLULAM
 ROT & CRACK REPAIR
 1-1/2" = 1'-0"


The General Contractor shall check & verify all dimensions and report any errors or omissions to the designers.

No.	Date	Issue/Revision	By
0	2017-04-19	ISSUED FOR CONSTRUCTION	SMC

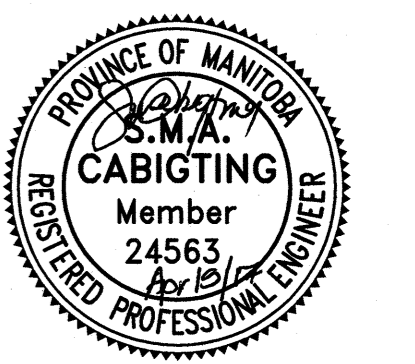

Consultant

300-275 Carlton Street
 Winnipeg, Manitoba R3C 5R6
 T 204. 943. 7501
 F 204. 943. 7507

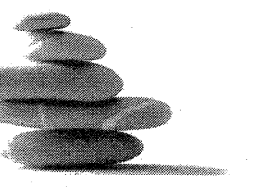

**Crosier Kilgour
 & Partners Ltd.**
 CONSULTING STRUCTURAL ENGINEERS

Project
BERTRAND ARENA
 GLULAM REPAIRS
 294 BERTRAND STREET
 WINNIPEG, MANITOBA

Sheet Title
 SECTIONS

File	2017-0006	Date	2017-04-19
------	-----------	------	------------

Design	SMC	Drawn	RJM
--------	-----	-------	-----

Revision	A	Sheet No.	S4.2
----------	---	-----------	------