


**LEGEND:**

- 231.0 — PROPOSED MAJOR CONTOUR
- — PROPOSED MINOR CONTOUR
- 240 — EXISTING MAJOR CONTOUR
- — EXISTING MINOR CONTOUR
- - - - - EXISTING PERIMETER DITCH
- - - - - EXISTING CLAY PLUG
- - - - - EXISTING GCL LIMIT
- - - - - LIMIT OF CONSTRUCTION
- - - - - LIMIT OF WASTE CUT
- - - - - TOP OF SLOPE (PERIMETER DITCH)
- - - - - EXISTING ACCESS ROAD
- - - - - EXISTING LEACHATE INTERCEPTOR TRENCH
- - - - - LIMIT OF WASTE
- - - - - PERIMETER BERM

**SOURCE:**

TOPOGRAPHICAL SURVEY BASED ON KGS GROUP UAV DEM, COMPLETED MAY 2013 AND MAY 2015.

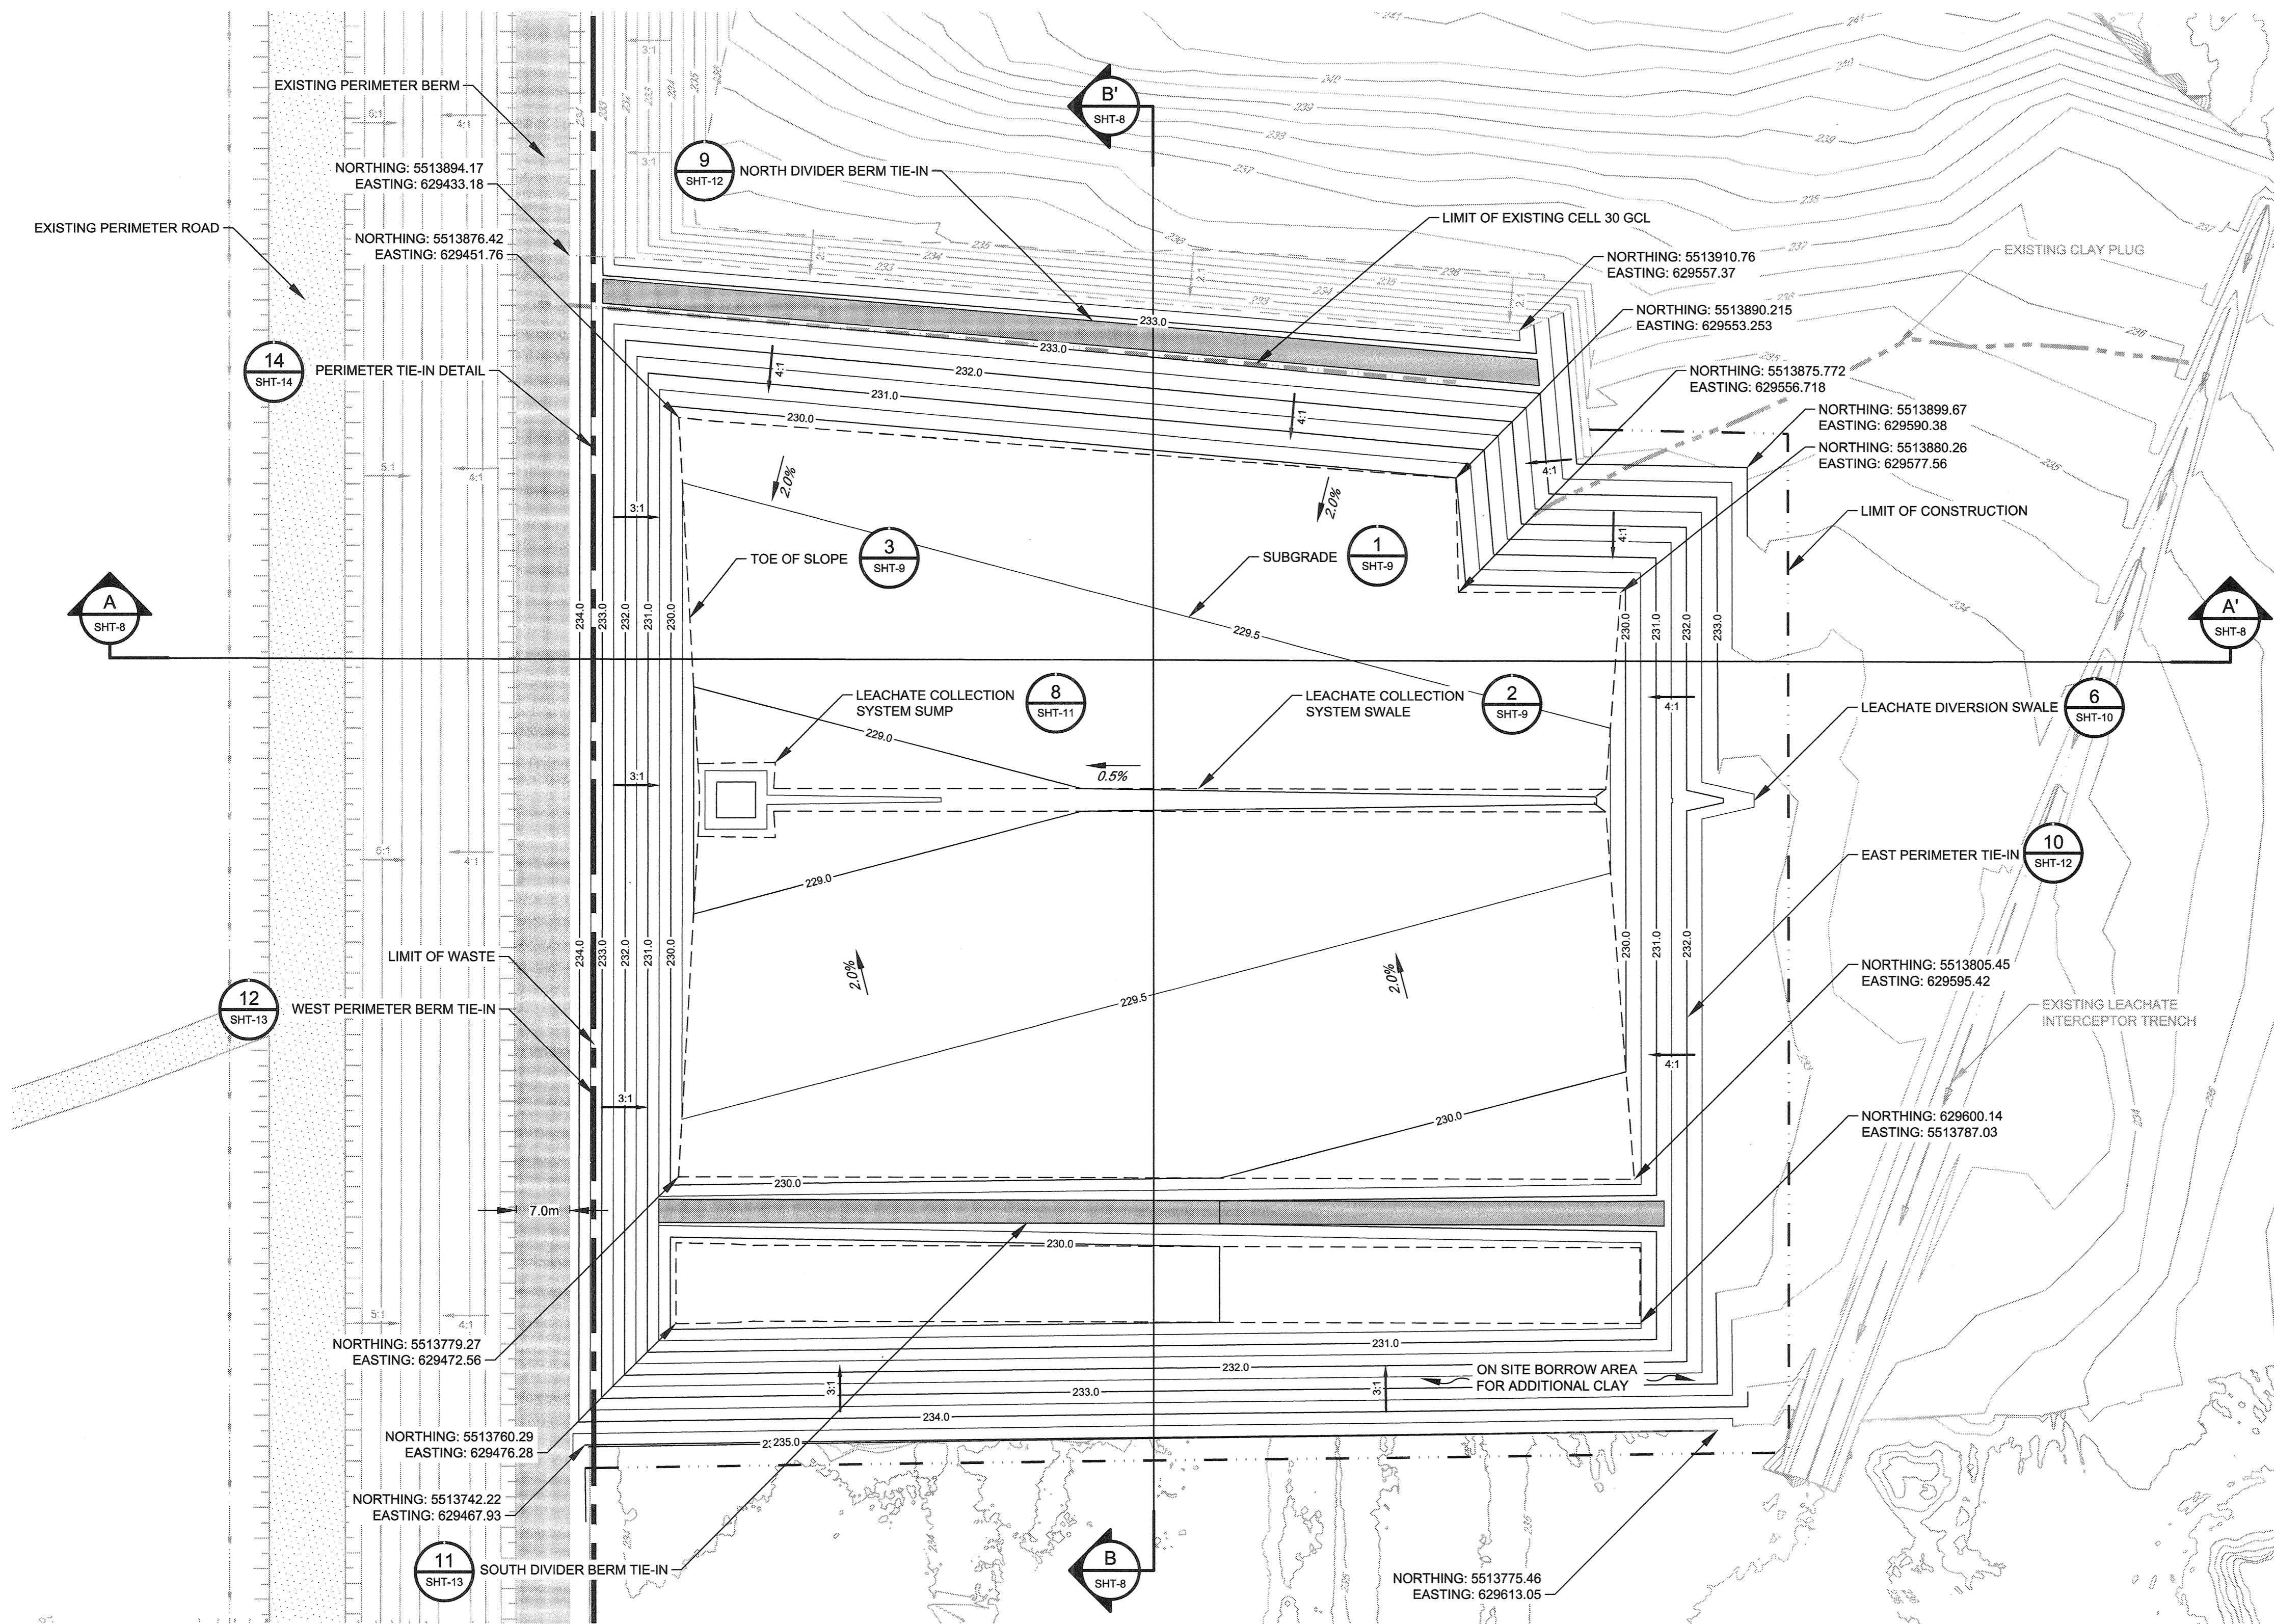

**METRIC**  
WHOLE NUMBERS INDICATE MILLIMETRES  
DECIMALIZED NUMBERS INDICATE METRES

**WARNING**

1. NOTIFY THE GAS COMPANY OF THE PROPOSED LOCATION OF EXCAVATION.
2. TAKE PRECAUTION TO AVOID DAMAGE TO GAS COMPANY INSTALLATIONS.
3. SEE PROVINCIAL REGULATION 210/72 FOR DETAILS.

**FOR TENDER ONLY**  
NOT TO BE USED FOR CONSTRUCTION

<p><b>LOCATION APPROVED UNDERGROUND STRUCTURES</b></p> <p>SUPV. U/G STRUCTURES COMMITTEE      DATE</p> <p>NOTE: LOCATION OF UNDERGROUND STRUCTURES AS SHOWN ARE BASED ON THE BEST INFORMATION AVAILABLE BUT NO GUARANTEE IS GIVEN THAT ALL EXISTING UTILITIES ARE SHOWN OR THAT THE GIVEN LOCATIONS ARE EXACT. CONFIRMATION OF EXISTENCE AND EXACT LOCATION OF ALL SERVICES MUST BE OBTAINED FROM THE INDIVIDUAL UTILITIES BEFORE PROCEEDING WITH CONSTRUCTION.</p>	<p>B.M. ELEV.</p> <p>CONSTRUCTION COMPLETION DATE: YYYY MM DD</p> <table border="1" style="width: 100%; border-collapse: collapse;"> <tr> <td>NO.</td> <td>ISSUED FOR TENDER</td> <td>05/16/2017</td> <td>DB</td> </tr> <tr> <td>NO.</td> <td>REVISIONS</td> <td>DATE</td> <td>BY</td> </tr> </table>	NO.	ISSUED FOR TENDER	05/16/2017	DB	NO.	REVISIONS	DATE	BY	<p><b>GHD</b></p> <p>GHD 651 Colby Drive Waterloo Ontario N2V 1C2 Canada T 519 884 0510 F 519 884 0525 W www.ghd.com</p> <p>DESIGNED BY: D. BARTON CHECKED BY: K. RENNER DRAWN BY: K. DHALIWAL APPROVED BY: D. BARTON SCALE: HORIZONTAL 1:500 VERTICAL — RELEASED FOR CONSTRUCTION</p> <p>CONSULTANT DRAWING NUMBER 15-0107-014_C03</p>	<p><b>THE CITY OF WINNIPEG</b> WATER AND WASTE DEPARTMENT ENGINEERING DIVISION</p> <p>BRADY ROAD RESOURCE MANAGEMENT FACILITY (BRRMF) DISPOSAL CELL CONSTRUCTION AND STORAGE (300,000 LITRE) TANK</p> <p><b>CELL 31 CONSTRUCTION SUBGRADE</b></p>	<p>SHEET 5 OF 44</p> <p>CITY DRAWING NUMBER 1-0400A-C0019-001</p>
NO.	ISSUED FOR TENDER	05/16/2017	DB									
NO.	REVISIONS	DATE	BY									

