


LEGEND:

- PROPOSED MAJOR CONTOUR
- PROPOSED MINOR CONTOUR
- EXISTING MAJOR CONTOUR
- EXISTING MINOR CONTOUR
- EXISTING PERIMETER DITCH
- EXISTING CLAY PLUG
- EXISTING GCL LIMIT
- LIMIT OF CONSTRUCTION
- LIMIT OF WASTE CUT
- TOP OF SLOPE (PERIMETER DITCH)
- PROPOSED LEACHATE DIVERSION BERM
- EXISTING LEACHATE INTERCEPTOR TRENCH
- EXISTING ACCESS ROAD
- LIMIT OF WASTE
- 200mmØ HDPE SDR11 NON-PERFORATED LEACHATE COLLECTION PIPE
- LIMIT OF CONSTRUCTION

SOURCE:

TOPOGRAPHICAL SURVEY BASED ON KGS GROUP UAV DEM, COMPLETED MAY 2013 AND MAY 2015.

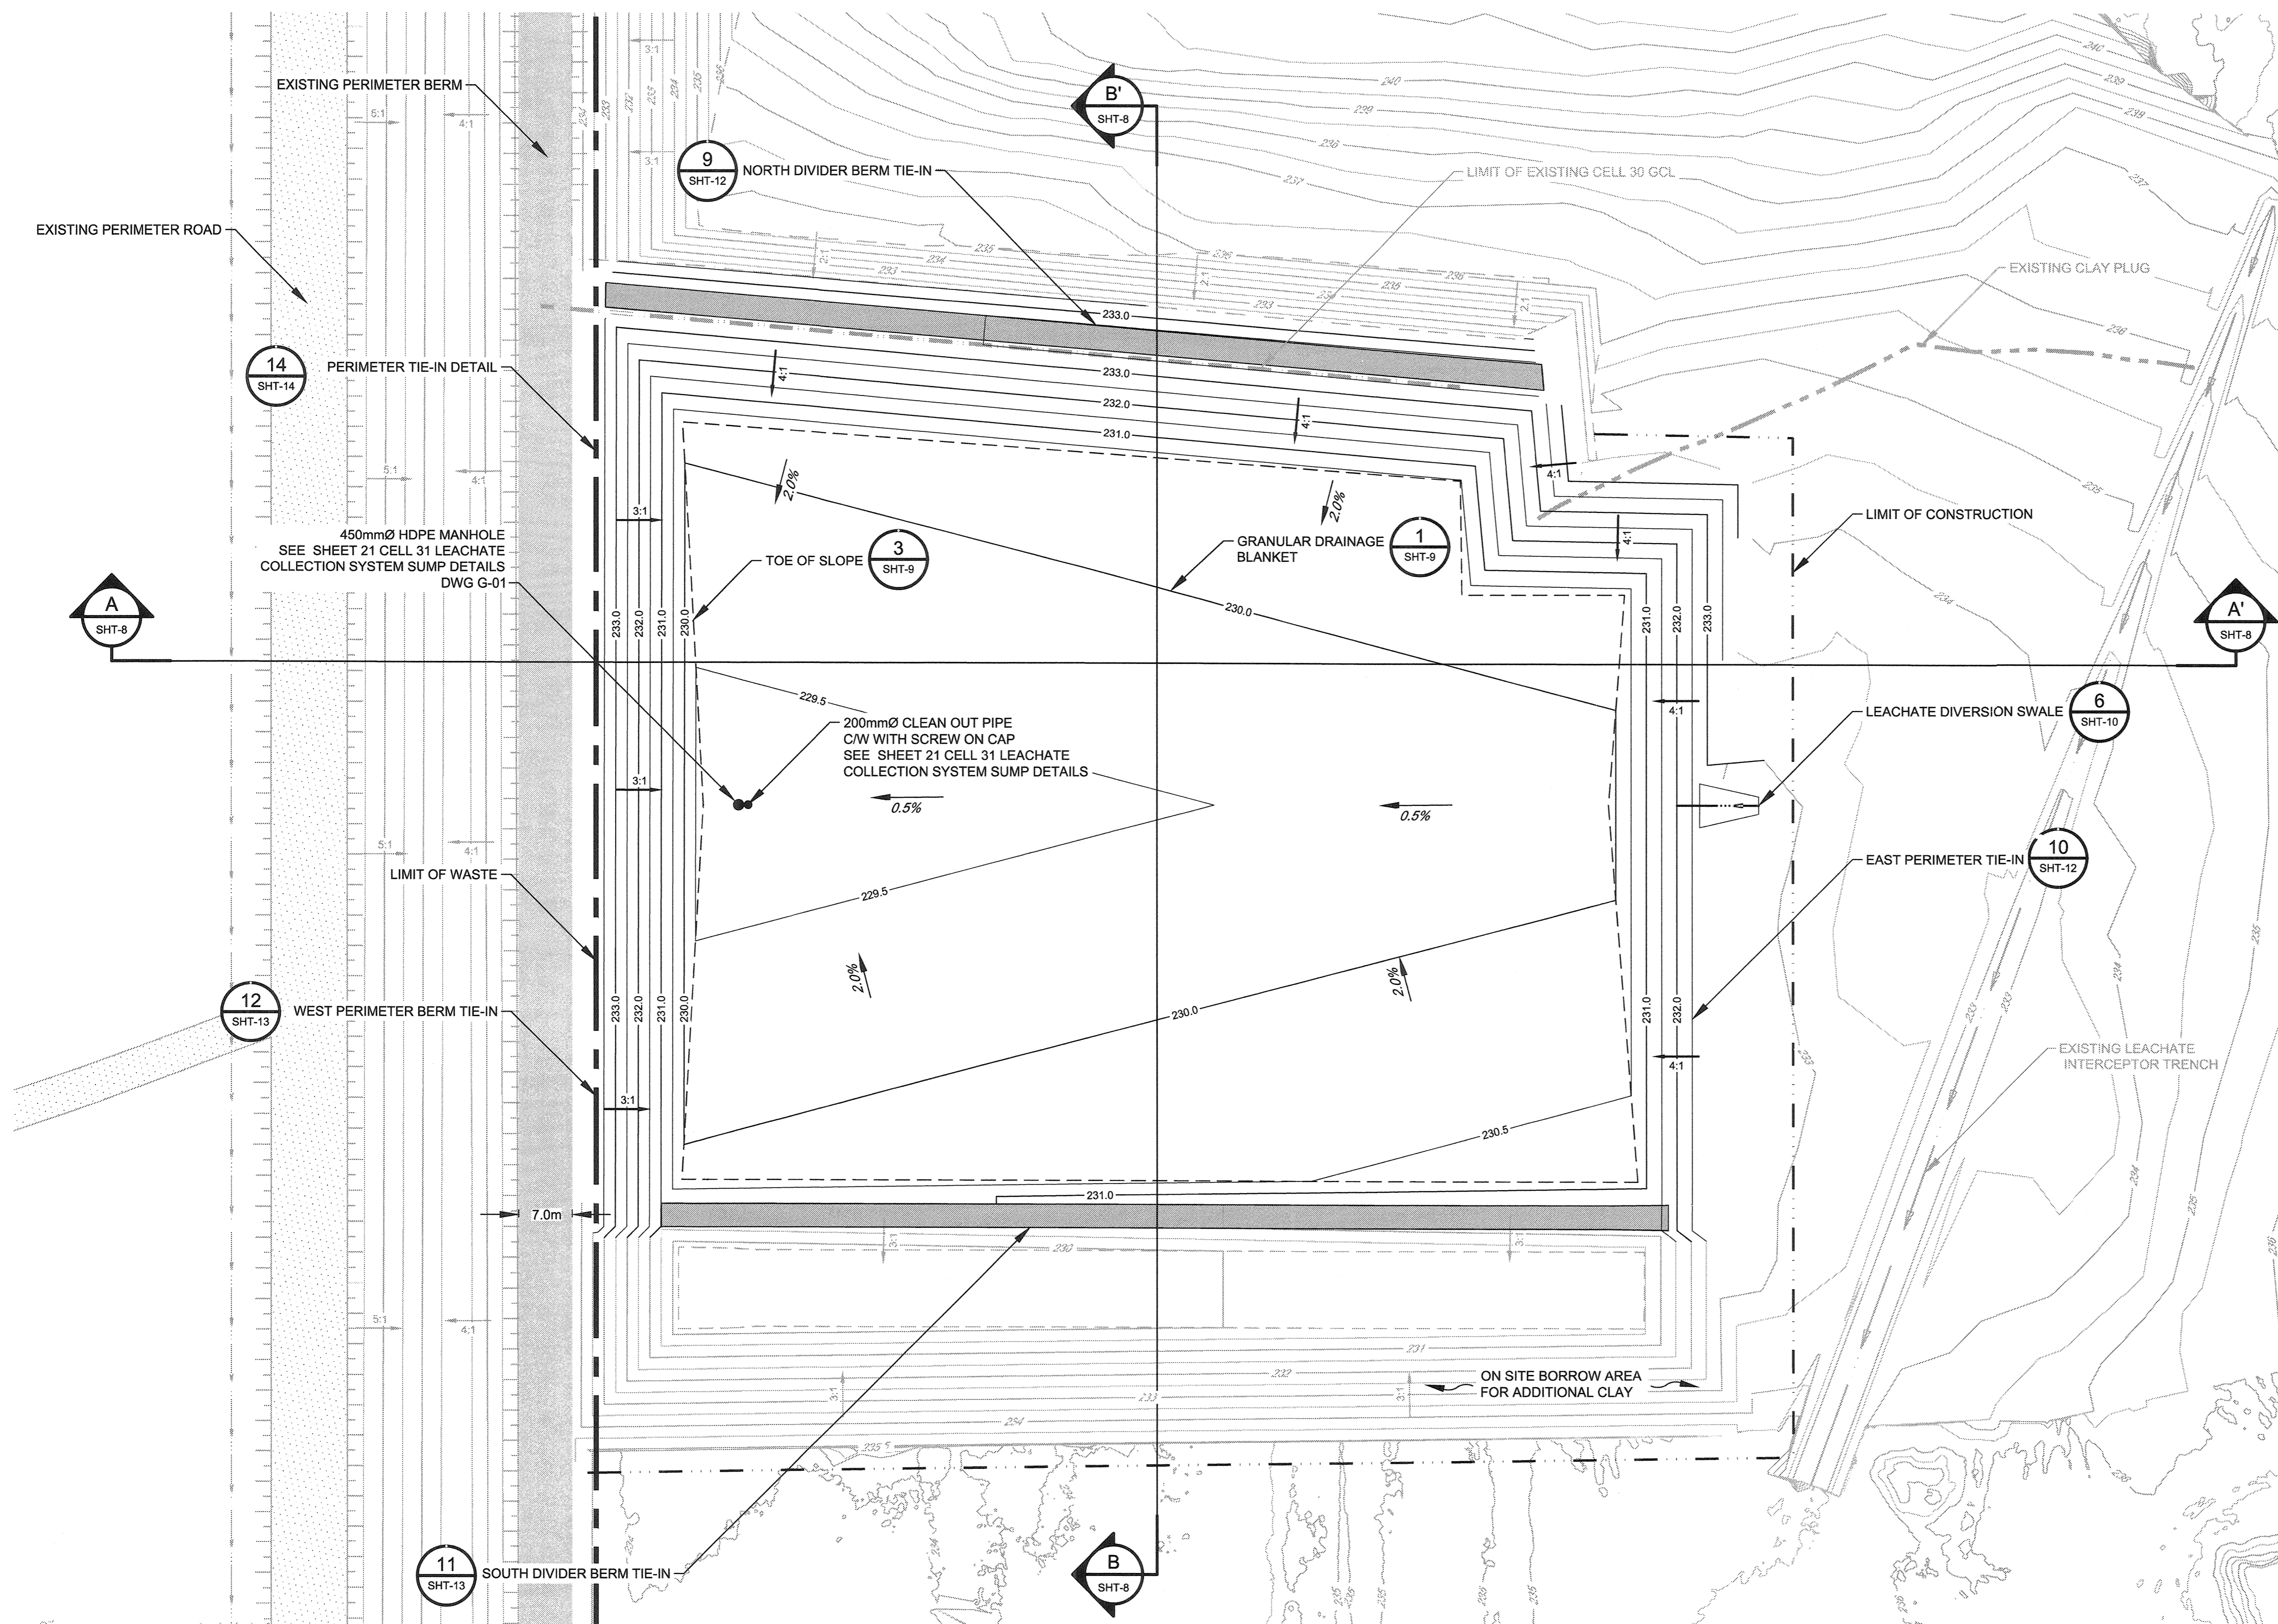

METRIC
WHOLE NUMBERS INDICATE MILLIMETRES
DECIMALIZED NUMBERS INDICATE METRES

WARNING

1. NOTIFY THE GAS COMPANY OF THE PROPOSED LOCATION OF EXCAVATION.
2. TAKE PRECAUTION TO AVOID DAMAGE TO GAS COMPANY INSTALLATIONS.
3. SEE PROVINCIAL REGULATION 210/72 FOR DETAILS.

FOR TENDER ONLY
NOT TO BE USED FOR CONSTRUCTION

<p>LOCATION APPROVED UNDERGROUND STRUCTURES</p> <p>SUPV. U/G STRUCTURES COMMITTEE DATE</p> <p>NOTE: LOCATION OF UNDERGROUND STRUCTURES AS SHOWN ARE BASED ON THE BEST INFORMATION AVAILABLE BUT NO GUARANTEE IS GIVEN THAT ALL EXISTING UTILITIES ARE SHOWN OR THAT THE GIVEN LOCATIONS ARE EXACT. CONFIRMATION OF EXISTENCE AND EXACT LOCATION OF ALL SERVICES MUST BE OBTAINED FROM THE INDIVIDUAL UTILITIES BEFORE PROCEEDING WITH CONSTRUCTION.</p>	<p>B.M. ELEV.</p> <p>CONSTRUCTION COMPLETION DATE: YYYY MM DD</p>	<p>GHD 851 Colby Drive Waterloo Ontario N2V 1C2 Canada T 519 884 0510 F 519 884 0525 W www.ghd.com</p>	<p>DESIGNED BY: D. BARTON CHECKED BY: K. RENNER DRAWN BY: K. DHALIWAL APPROVED BY: D. BARTON SCALE: HORIZONTAL 1:500 VERTICAL - RELEASED FOR CONSTRUCTION</p>	<p>THE CITY OF WINNIPEG WATER AND WASTE DEPARTMENT ENGINEERING DIVISION</p> <p>BRADY ROAD RESOURCE MANAGEMENT FACILITY (BRRMF) DISPOSAL CELL CONSTRUCTION AND STORAGE (300,000 LITRE) TANK</p> <p>SHEET 7 OF 44 CITY DRAWING NUMBER 1-0400A-C0021-001</p>
<p>ISSUED FOR TENDER 06/16/2017 DB</p> <p>NO. REVISIONS DATE BY</p>	<p>DATE: 2017 06 16</p> <p>DATE: 2017 06 16</p>	<p>CONSULTANT DRAWING NUMBER 15-0107-014_C05</p>	<p>BID OPPORTUNITY: 448-2017 CONTRACT NUMBER:</p>	<p>FILE PATH: P:\drawings\11100000\11102893\11102893-REPORT\11102893-00(008)\11102893-00(008)CI\ FILE NAME: 11102893-00(008)CI-WA005.dwg</p>