


SECTION A-A
 VERT: 1:200
 HORIZ: 1:400
 SHT-5

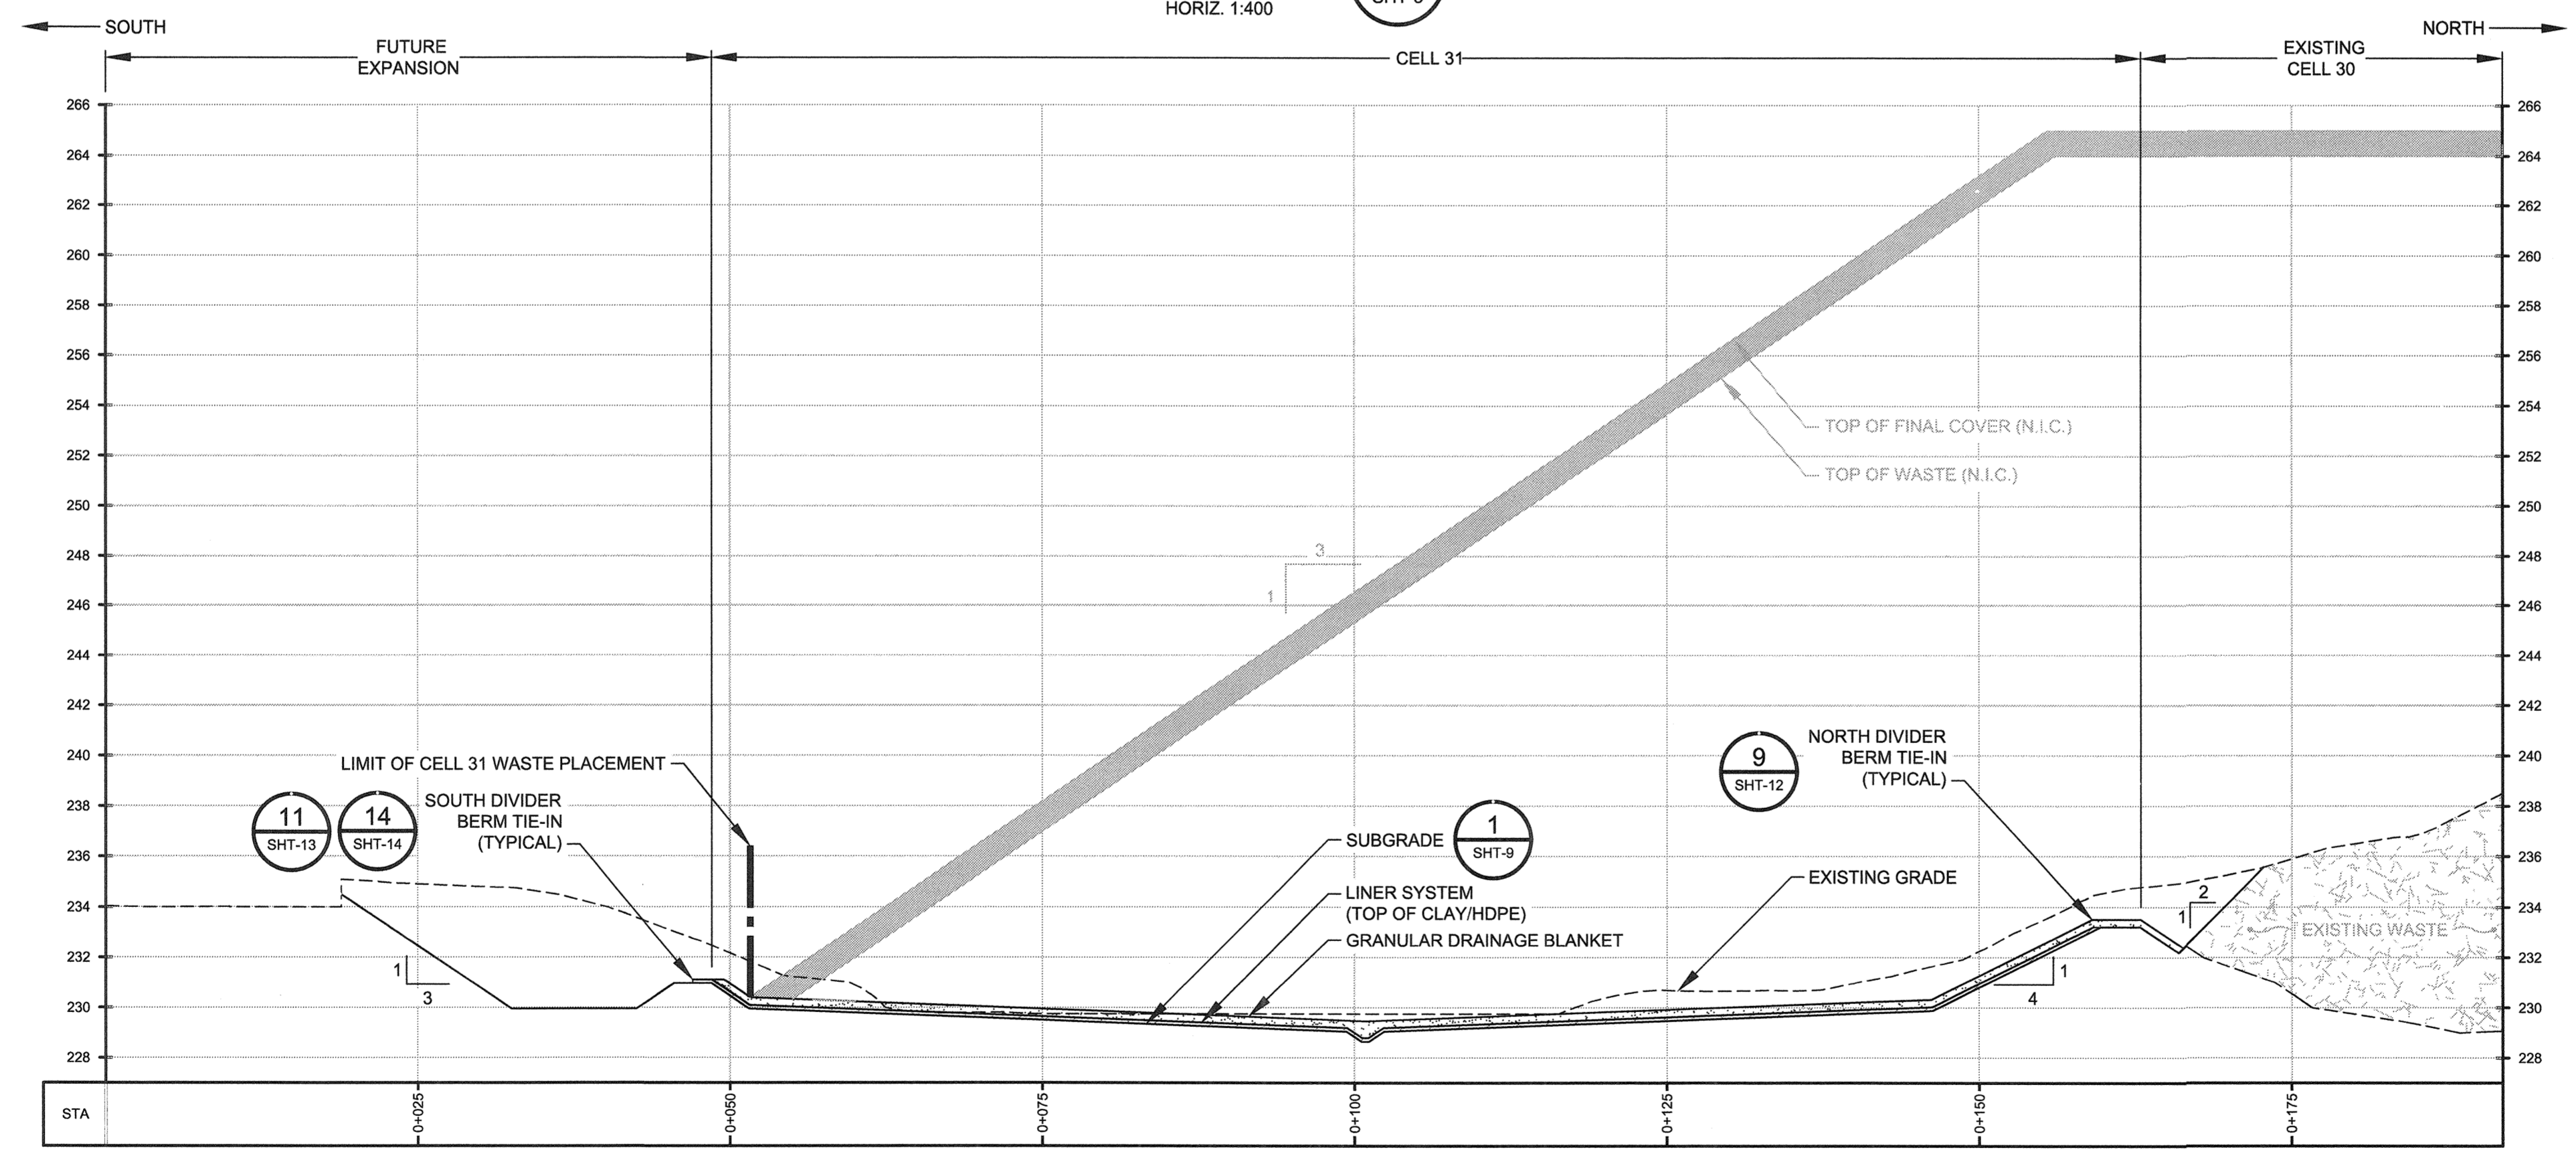

SECTION B-B
 VERT: 1:200
 HORIZ: 1:400
 SHT-5

METRIC
 WHOLE NUMBERS INDICATE MILLIMETRES
 DECIMALIZED NUMBERS INDICATE METRES

WARNING

1. NOTIFY THE GAS COMPANY OF THE PROPOSED LOCATION OF EXCAVATION.
2. TAKE PRECAUTION TO AVOID DAMAGE TO GAS COMPANY INSTALLATIONS.
3. SEE PROVINCIAL REGULATION 210/72 FOR DETAILS.

FOR TENDER ONLY
 NOT TO BE USED FOR CONSTRUCTION

LOCATION APPROVED UNDERGROUND STRUCTURES		B.M. ELEV.	
SUPV. U/G STRUCTURES COMMITTEE		CONSTRUCTION COMPLETION DATE: YYYY MM DD	
DATE			
NOTE: LOCATION OF UNDERGROUND STRUCTURES AS SHOWN ARE BASED ON THE BEST INFORMATION AVAILABLE BUT NO GUARANTEE IS GIVEN THAT ALL EXISTING UTILITIES ARE SHOWN OR THAT THE GIVEN LOCATIONS ARE EXACT. CONFIRMATION OF EXISTENCE AND EXACT LOCATION OF ALL SERVICES MUST BE OBTAINED FROM THE INDIVIDUAL UTILITIES BEFORE PROCEEDING WITH CONSTRUCTION.			
NO.	ISSUED FOR TENDER	DATE	BY
0		06/16/2017	DB
REVISIONS		DATE	BY

GHD
 651 Colby Drive
 Waterloo Ontario N2V 1C2 Canada
 T 519 884 0510 F 519 884 0525 W www.ghd.com

DESIGNED BY: D. BARTON
 CHECKED BY: K. RENNER
 DRAWN BY: K. DHALIWAL
 APPROVED BY: D. BARTON


SCALE:
 HORIZONTAL: 1:400
 VERTICAL: 1:200

RELEASED FOR CONSTRUCTION

CONSULTANT DRAWING NUMBER: 15-0107-014_C06

DATE: 2017 06 16

PLOT DATE: 2017 06 16

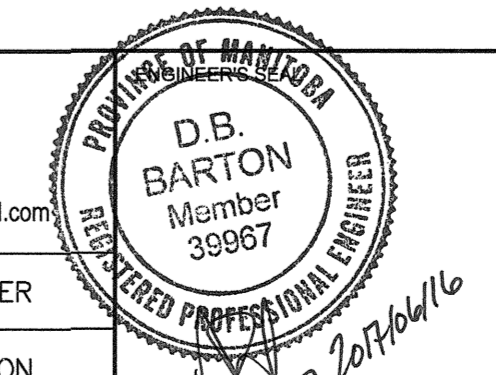

THE CITY OF WINNIPEG
 WATER AND WASTE DEPARTMENT
 ENGINEERING DIVISION

BRADY ROAD RESOURCE MANAGEMENT FACILITY (BRRMF)
 DISPOSAL CELL CONSTRUCTION AND STORAGE
 (300,000 LITRE) TANK

CELL 31 CONSTRUCTION
 CROSS-SECTIONS

SHEET 8 OF 44
 CITY DRAWING NUMBER
 1-0400A-C0022-001