


**DETAIL 11 SOUTH DIVIDER BERM TIE-IN**  
1:75 SHT-5

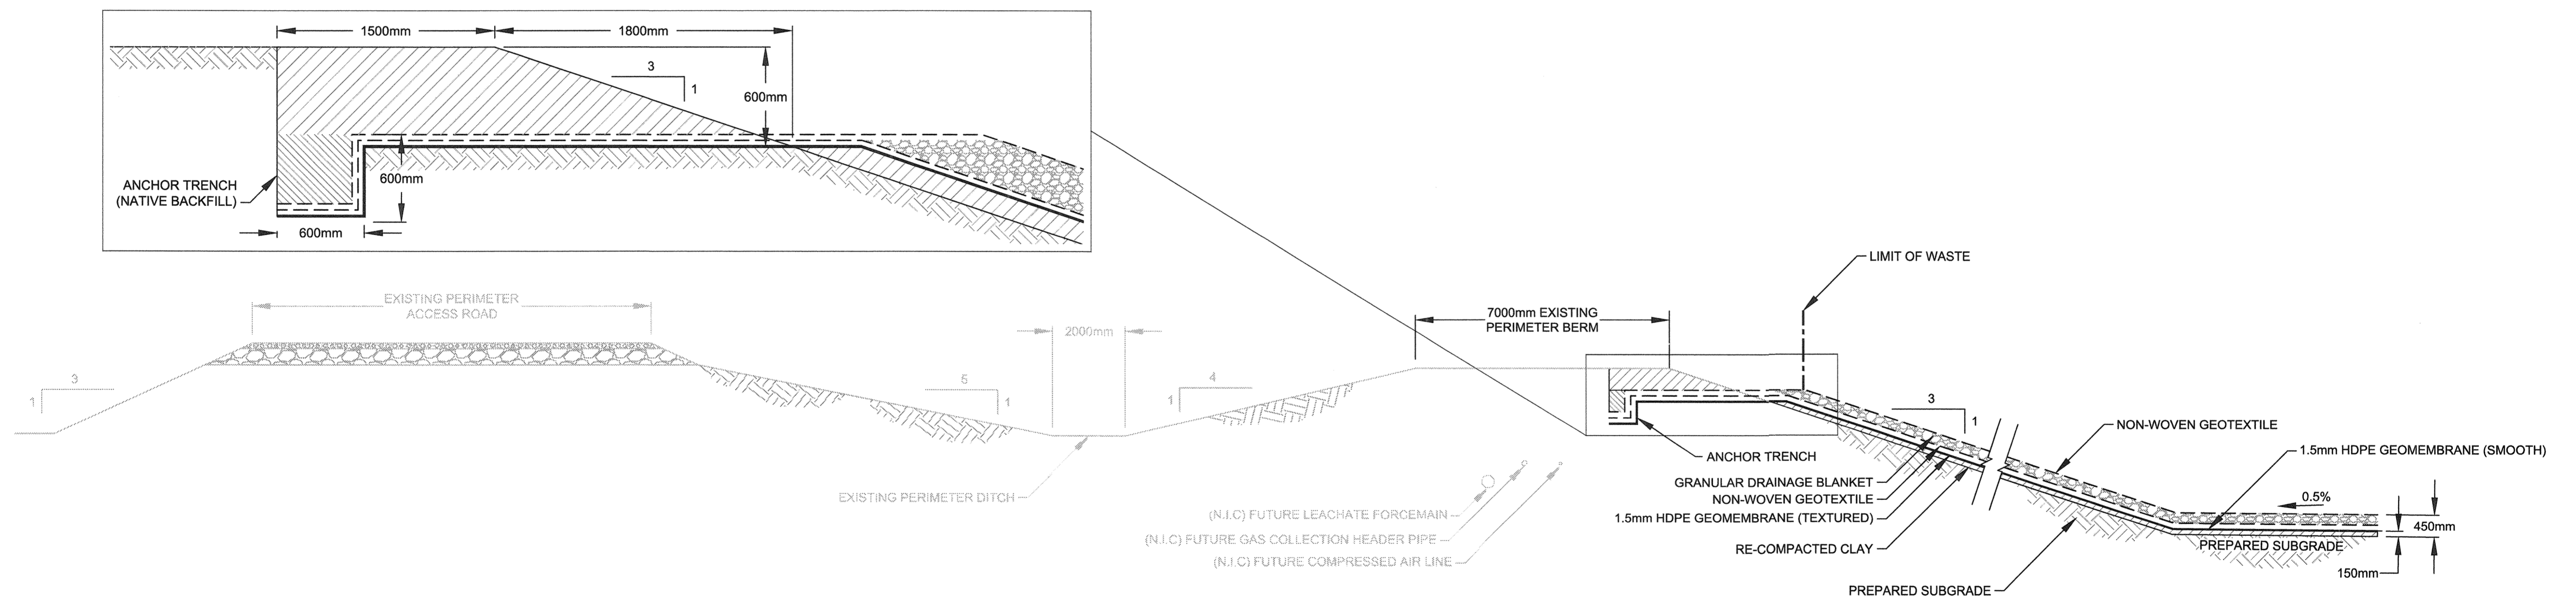

**DETAIL 12 WEST PERIMETER BERM TIE-IN**  
1:100 SHT-5

**METRIC**  
WHOLE NUMBERS INDICATE MILLIMETRES  
DECIMALIZED NUMBERS INDICATE METRES

**WARNING**

1. NOTIFY THE GAS COMPANY OF THE PROPOSED LOCATION OF EXCAVATION.
2. TAKE PRECAUTION TO AVOID DAMAGE TO GAS COMPANY INSTALLATIONS.
3. SEE PROVINCIAL REGULATION 210/72 FOR DETAILS.

**FOR TENDER ONLY**  
NOT TO BE USED FOR CONSTRUCTION

LOCATION APPROVED UNDERGROUND STRUCTURES		B.M. ELEV.	
SUPV. U/G STRUCTURES COMMITTEE		CONSTRUCTION COMPLETION DATE: YYYY MM DD	
DATE			
NOTE:			
LOCATION OF UNDERGROUND STRUCTURES AS SHOWN ARE BASED ON THE BEST INFORMATION AVAILABLE BUT NO GUARANTEE IS GIVEN THAT ALL EXISTING UTILITIES ARE SHOWN OR THAT THE GIVEN LOCATIONS ARE EXACT. CONFIRMATION OF EXISTENCE AND EXACT LOCATION OF ALL SERVICES MUST BE OBTAINED FROM THE INDIVIDUAL UTILITIES BEFORE PROCEEDING WITH CONSTRUCTION.			
0	ISSUED FOR TENDER	06/16/2017	DB
NO.	REVISIONS	DATE	BY

**GHD**  
651 Colby Drive  
Waterloo Ontario N2V 1C2 Canada  
T 519 884 0510 F 519 884 0525 W www.ghd.com

DESIGNED BY: D. BARTON  
CHECKED BY: K. RENNER  
DRAWN BY: K. DHALIWAL  
APPROVED BY: D. BARTON

SCALE: HORIZONTAL AS SHOWN  
VERTICAL -

RELEASED FOR CONSTRUCTION DATE: 2017 06 16

CONSULTANT DRAWING NUMBER: 15-0107-014\_C11

**D.B. BARTON**  
Member  
39967  
REGISTERED PROFESSIONAL ENGINEER

**THE CITY OF WINNIPEG**  
WATER AND WASTE DEPARTMENT  
ENGINEERING DIVISION

BRADY ROAD RESOURCE MANAGEMENT FACILITY (BRRMF)  
DISPOSAL CELL CONSTRUCTION AND STORAGE  
(300,000 LITRE) TANK

CELL 31 CONSTRUCTION  
PERIMETER TIE-IN DETAILS  
DETAILS II

SHEET 13 OF 44  
CITY DRAWING NUMBER  
1-0400A-C0026-002