


- NOTES:**
- REFER TO SHEET 6, 7, 8, 11 AND 15 FOR DETAILS OF CELL FLOOR, LEACHATE COLLECTION PIPE AND SWALE, LOCATION OF LEACHATE SUMP AND GEOTEXTILE ANCHOR.
 - COVER SLOPES WITH 300mm OF GRANULAR DRAINAGE MEDIA ON TOP OF NON-WOVEN GEOTEXTILE.

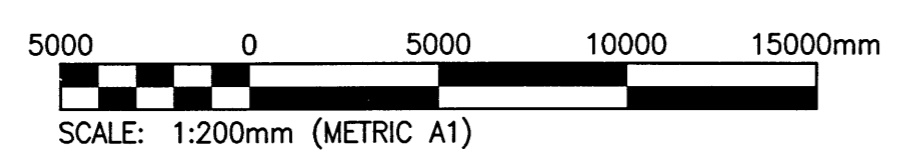

METRIC
WHOLE NUMBERS INDICATE MILLIMETRES
DECIMALIZED NUMBERS INDICATE METRES

WARNING

- NOTIFY THE GAS COMPANY OF THE PROPOSED LOCATION OF EXCAVATION.
- TAKE PRECAUTION TO AVOID DAMAGE TO GAS COMPANY INSTALLATIONS.
- SEE PROVINCIAL REGULATION 210/72 FOR DETAILS.

APEGM
Certificate of Authorization
KGS Group
No. 245

FOR TENDER ONLY
NOT TO BE USED FOR CONSTRUCTION

LOCATION APPROVED UNDERGROUND STRUCTURES SUPV. U/G STRUCTURES COMMITTEE DATE NOTE: LOCATION OF UNDERGROUND STRUCTURES AS SHOWN ARE BASED ON THE BEST INFORMATION AVAILABLE BUT NO GUARANTEE IS GIVEN THAT ALL EXISTING UTILITIES ARE SHOWN OR THAT THE GIVEN LOCATIONS ARE EXACT. CONFIRMATION OF EXISTENCE AND EXACT LOCATION OF ALL SERVICES MUST BE OBTAINED FROM THE INDIVIDUAL UTILITIES BEFORE PROCEEDING WITH CONSTRUCTION.	B.M. ELEV. CONSTRUCTION COMPLETION DATE: YYYY MM DD	KGS GROUP CONSULTING ENGINEERS & PROJECT MANAGERS WINNIPEG (204) 896-1209 THUNDER BAY (807) 345-2233	ENGINEER'S SEAL 	THE CITY OF WINNIPEG WATER AND WASTE DEPARTMENT ENGINEERING DIVISION	BRADY ROAD RESOURCE MANAGEMENT FACILITY (BRRMF) DISPOSAL CELL CONSTRUCTION AND LEACHATE COLLECTION AND STORAGE (300,000 LITRE) TANK	SHEET 21 OF 44 CITY DRAWING NUMBER 1-0400A-G0002-001
	DESIGNED BY JS CHECKED BY TK DRAWN BY RoR APPROVED BY MP SCALE: HORIZONTAL AS SHOWN VERTICAL - DATE 2017 06 16 PLOT DATE: 2017 06 16					

FILE PATH: P:\Projects\2015\15-0107-014\Drawings\15-0107-014_G01.dwg
FILE NAME: 15-0107-014_G01.dwg