


1 MANHOLE MH03 - PLAN

SCALE: 1:10mm
 200 0 200 400 600 800
 SCALE: 1:10mm (METRIC A1)

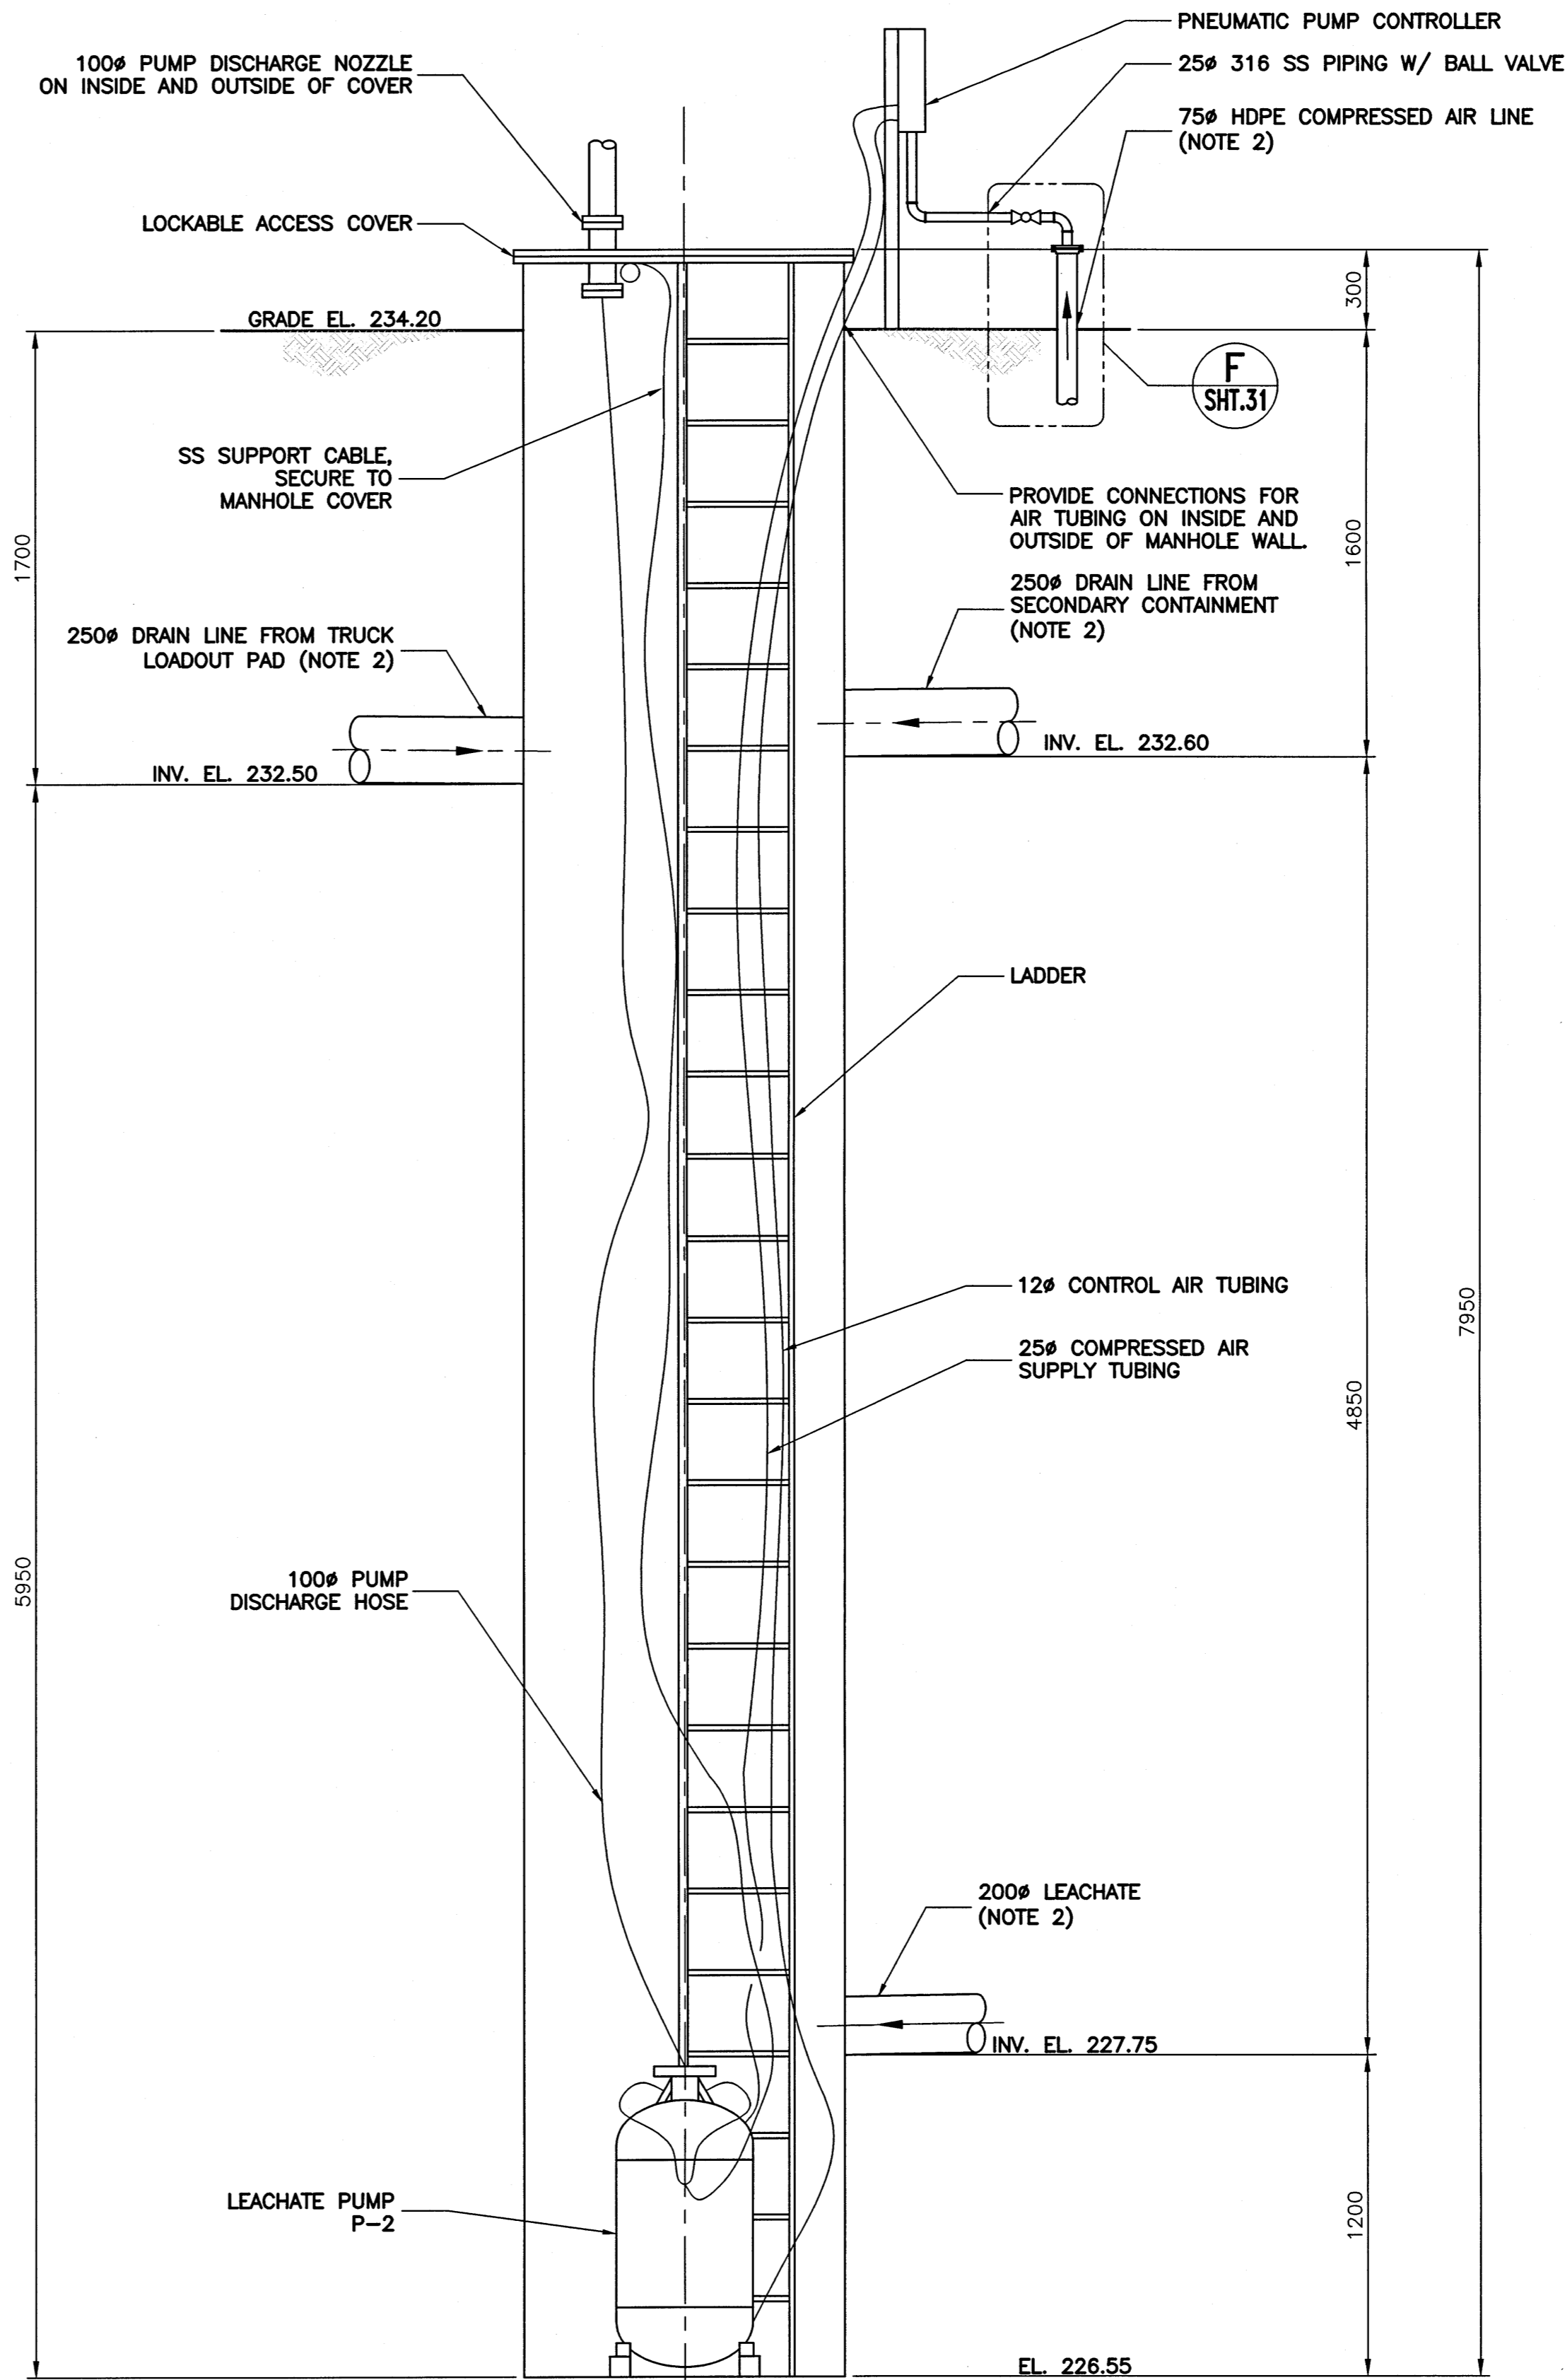

2 MANHOLE MH03 - ELEVATION

SCALE: 1:20mm
 400 0 400 800 1200 1600
 SCALE: 1:20mm (METRIC A1)

GENERAL NOTES:

1. REFER TO SHEET 22 FOR MECHANICAL GENERAL NOTES.
2. REFER TO CIVIL DRAWINGS (SHEETS 3 TO 20) FOR DETAILS.
3. MH03 SHALL BE INSTALLED IN ACCORDANCE WITH THE GRANULAR BASE AND CONCRETE ANTI-FLOTATION DEVICE INDICATED ON MH01 DETAIL ON SHEET 19.

PNEUMATIC PUMP CONTROLLER

250# DRAIN LINE FROM TRUCK LOADOUT PAD (NOTE 2)

LOCATION APPROVED UNDERGROUND STRUCTURES

SUPV. U/G STRUCTURES COMMITTEE DATE

NOTE:
 LOCATION OF UNDERGROUND STRUCTURES AS SHOWN ARE BASED ON THE BEST INFORMATION AVAILABLE BUT NO GUARANTEE IS GIVEN THAT ALL EXISTING UTILITIES ARE SHOWN OR THAT THE GIVEN LOCATIONS ARE EXACT. CONFIRMATION OF EXISTENCE AND EXACT LOCATION OF ALL SERVICES MUST BE OBTAINED FROM THE INDIVIDUAL UTILITIES BEFORE PROCEEDING WITH CONSTRUCTION.

B.M. ELEV.	
CONSTRUCTION COMPLETION DATE: YYYY MM DD	
DESIGNED BY	MSK
CHECKED BY	MP
DRAWN BY	ML
APPROVED BY	MP
SCALE: HORIZONTAL AS NOTED VERTICAL AS NOTED	
DATE	2016 08 17
NO.	0
ISSUED FOR TENDER	06/15/2017
DATE	2016 08 17
BY	MSK
DATE	2016 08 17

KGS GROUP CONSULTING ENGINEERS & PROJECT MANAGERS

WINNIPEG (204) 896-1209
 THUNDER BAY (807) 345-2233

ENGINEER'S SEAL

CONSULTANT DRAWING NUMBER: 15-0107-014_M07

FOR TENDER ONLY
 NOT TO BE USED FOR CONSTRUCTION

METRIC
 WHOLE NUMBERS INDICATE MILLIMETRES
 DECIMALIZED NUMBERS INDICATE METRES

THE CITY OF WINNIPEG
 WATER AND WASTE DEPARTMENT
 ENGINEERING DIVISION

BRADY ROAD RESOURCE MANAGEMENT FACILITY (BRRMF) DISPOSAL CELL CONSTRUCTION AND LEACHATE COLLECTION AND STORAGE (300,000 LITRE) TANK

MECHANICAL MANHOLE MH03

SHEET 28 OF 44
 CITY DRAWING NUMBER
 1-0400A-M0010-001