


GENERAL NOTES:

1. REFER TO SHEET 22 FOR MECHANICAL GENERAL NOTES.

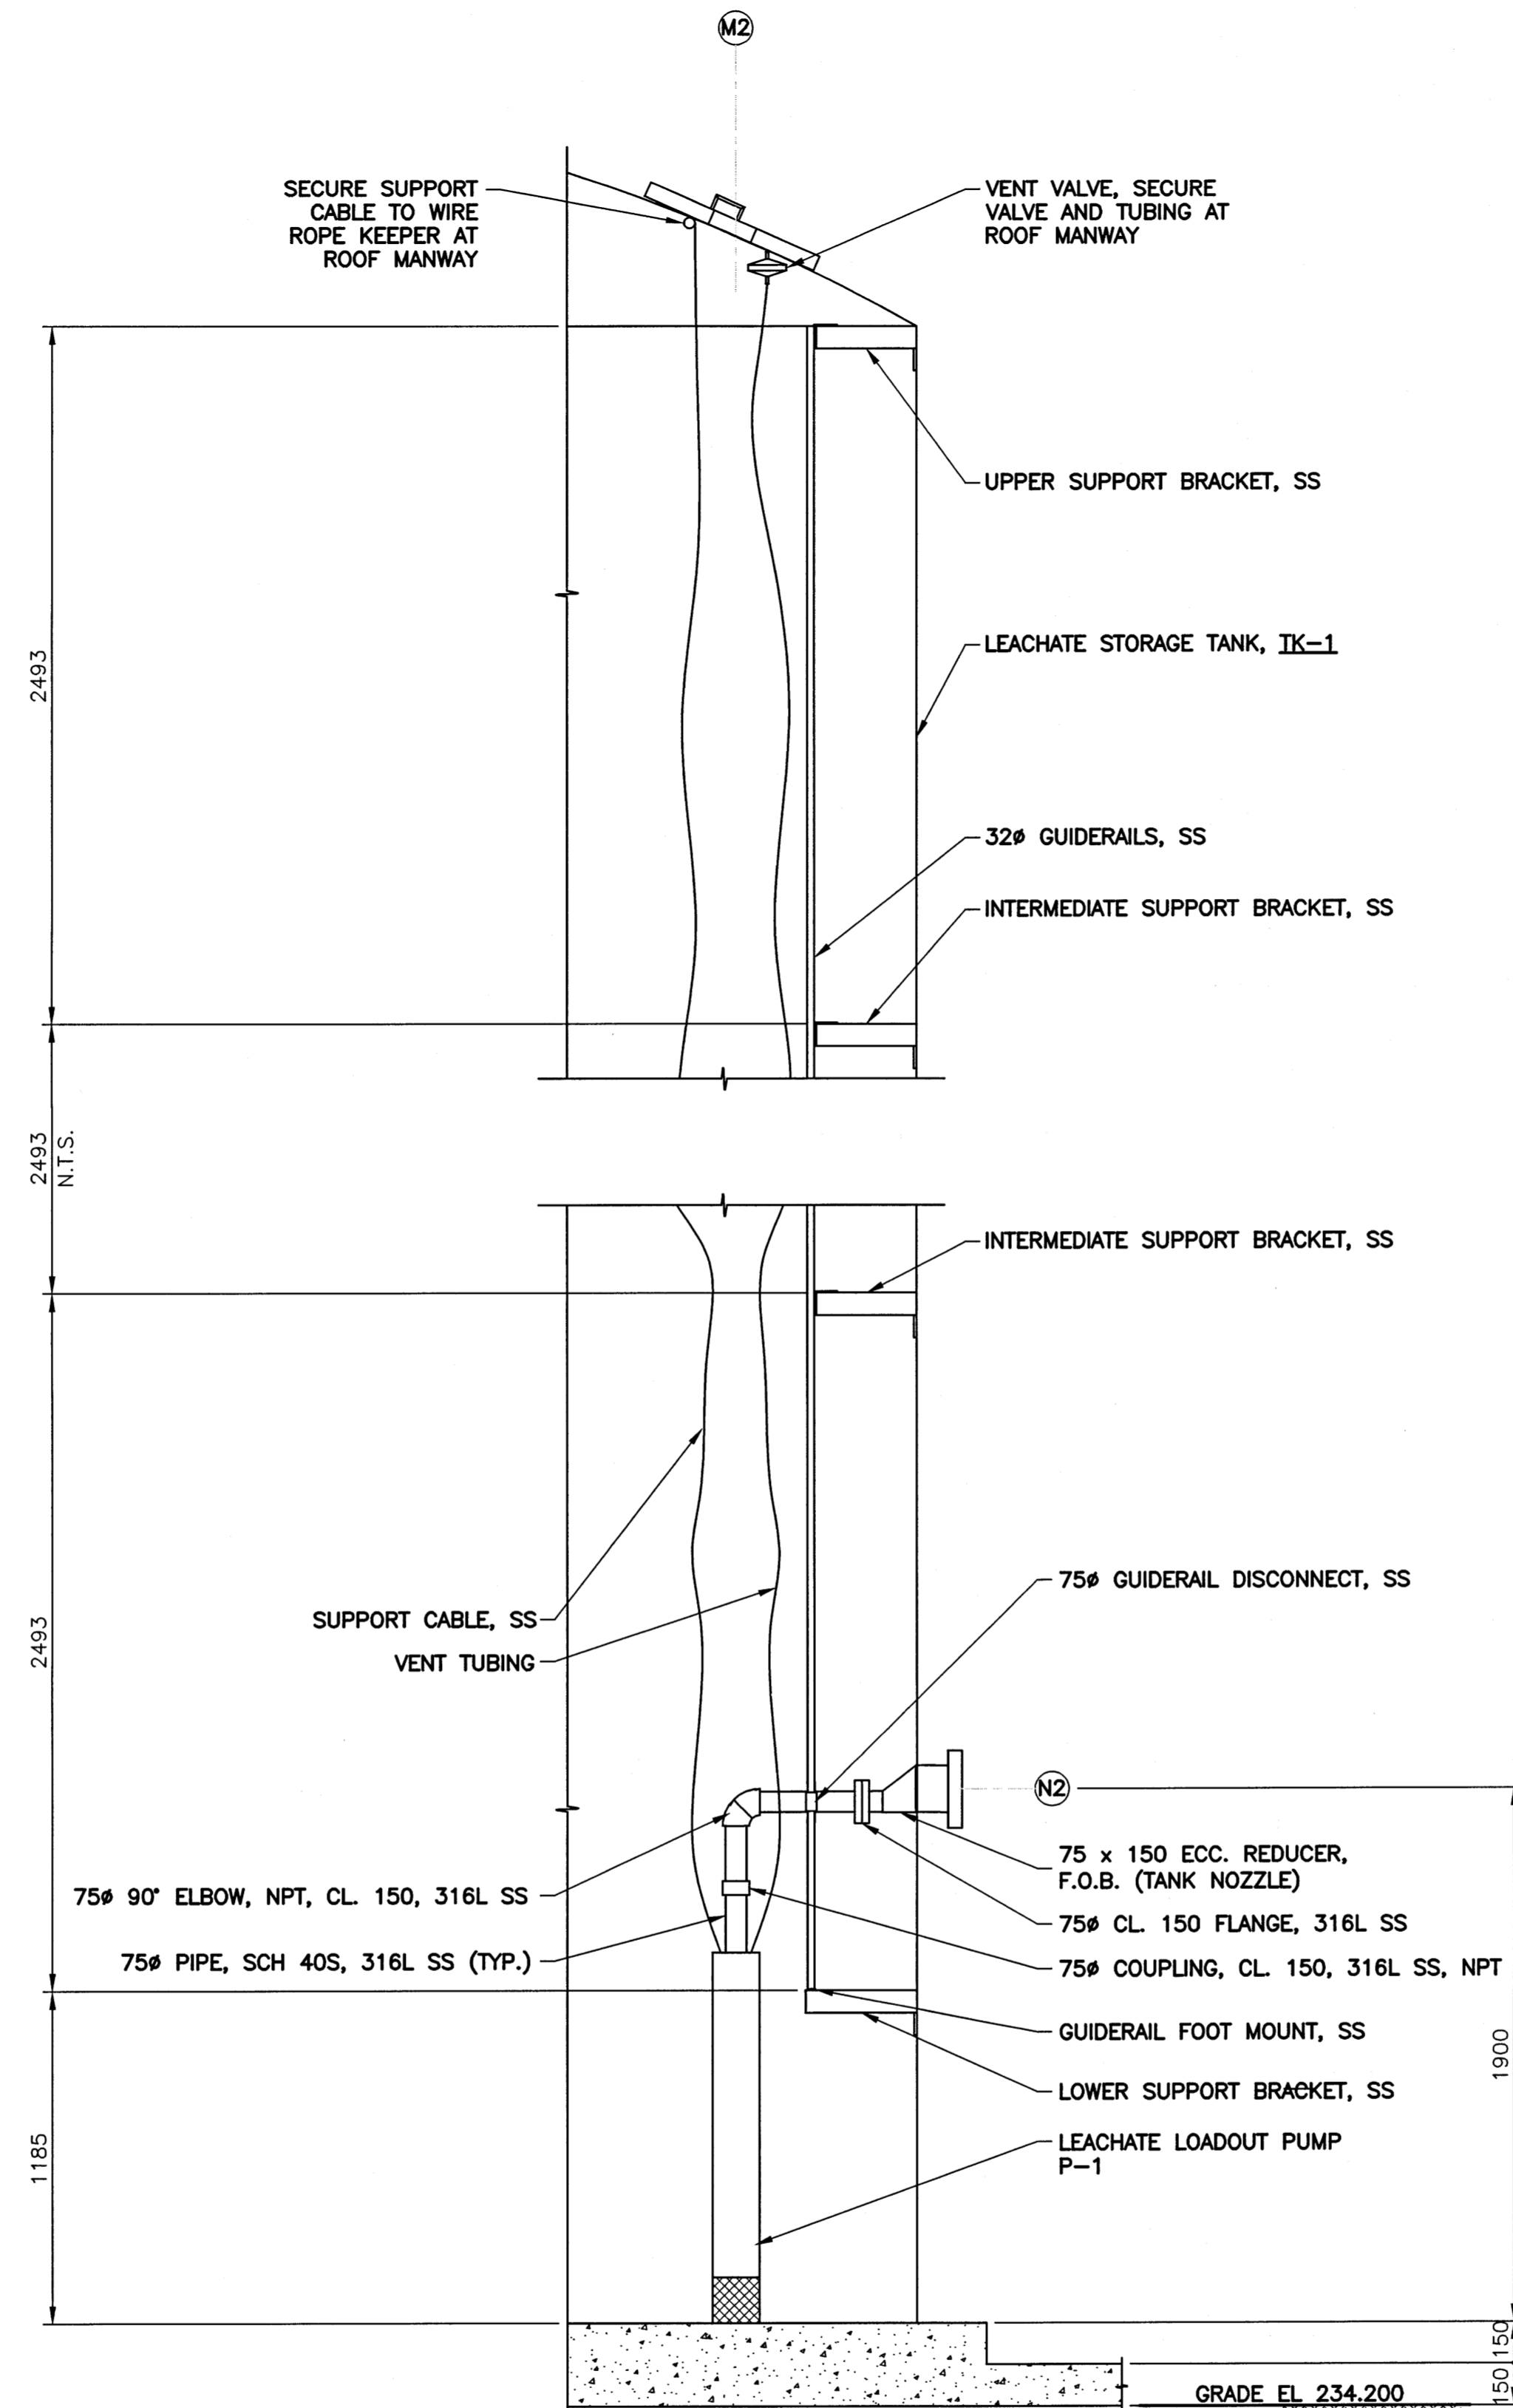

1 DETAIL - LEACHATE LOADOUT PUMP

SCALE: 1:20mm
 400 0 400 800 1200 1600
 SCALE: 1:20mm (METRIC A1)

FOR TENDER ONLY
 NOT TO BE USED FOR CONSTRUCTION

METRIC
 WHOLE NUMBERS INDICATE MILLIMETRES
 DECIMALIZED NUMBERS INDICATE METRES

APEGM
 Certificate of Authorization
 KGS Group
 No. 245

LOCATION APPROVED
 UNDERGROUND STRUCTURES

SUPV. U/G STRUCTURES COMMITTEE DATE

NOTE:
 LOCATION OF UNDERGROUND STRUCTURES AS SHOWN ARE BASED ON THE BEST INFORMATION AVAILABLE BUT NO GUARANTEE IS GIVEN THAT ALL EXISTING UTILITIES ARE SHOWN OR THAT THE GIVEN LOCATIONS ARE EXACT. CONFIRMATION OF EXISTENCE AND EXACT LOCATION OF ALL SERVICES MUST BE OBTAINED FROM THE INDIVIDUAL UTILITIES BEFORE PROCEEDING WITH CONSTRUCTION.

B.M. ELEV.	
CONSTRUCTION COMPLETION DATE: YYYY MM DD	
NO.	REVISIONS
0	ISSUED FOR TENDER
	06/15/2017
	BY

KGS GROUP
 CONSULTING ENGINEERS & PROJECT MANAGERS
 WINNIPEG (204) 896-1209
 THUNDER BAY (807) 345-2233

DESIGNED BY MSK
 CHECKED BY [Signature]
 DRAWN BY ML
 APPROVED BY [Signature]

SCALE:
 HORIZONTAL AS NOTED
 VERTICAL AS NOTED

DATE 2016 08 17
 PLOT DATE: 2017 06 16

ENGINEER'S SEAL

 CONSULTANT DRAWING NUMBER
 15-0107-014_M09

THE CITY OF WINNIPEG
 WATER AND WASTE DEPARTMENT
 ENGINEERING DIVISION

BRADY ROAD RESOURCE MANAGEMENT FACILITY (BRRMF)
 DISPOSAL CELL CONSTRUCTION AND
 LEACHATE COLLECTION AND STORAGE (300,000 LITRE) TANK

MECHANICAL
 LEACHATE LOADOUT PUMP DETAIL

SHEET 30 OF 44
 CITY DRAWING NUMBER
 1-0400A-M0012-001