


- GENERAL NOTES:
- DESIGN GRADES ARE TO BE CONFIRMED ONCE PLANING HAS BEEN COMPLETED.
 - ADJUST PAVEMENT & BOULEVARD STRUCTURES TO MATCH FINAL GRADES.
 - ADJUST PAVEMENT MANHOLE AND CATCHBASIN FRAMES 50mm BELOW FINAL GRADE TO ACCOMMODATE A RISER RING FOR FINAL ASPHALT PAVING OPERATIONS.
 - MAINTAIN TRAFFIC AS OUTLINED IN THE TRAFFIC MANAGEMENT SPECIFICATION.
 - RADII CURB RENEWAL WHERE REQUIRED ON INTERSECTING STREETS & BACK LANES TO BE MODIFIED BARRIER CURB.
 - CONSTRUCT PARTIAL DEPTH CONCRETE REPAIRS AS DIRECTED BY THE CONTRACT ADMINISTRATOR.
 - ALL CONCRETE RENEWALS TO RECEIVE PATCHING PRIOR TO ASPHALT OVERLAY.

METRIC
WHOLE NUMBERS INDICATE MILLIMETRES
DECIMALIZED NUMBERS INDICATE METRES

WARNING
IF POWER EQUIPMENT OR EXPLOSIVES ARE TO BE USED FOR EXCAVATION ON THIS PROJECT THE CONTRACTOR MUST:

- NOTIFY THE GAS COMPANY OF THE PROPOSED LOCATION OF EXCAVATION.
- TAKE PRECAUTION TO AVOID DAMAGE TO GAS COMPANY INSTALLATIONS SEE PROVINCIAL REGULATION 210/72 FOR DETAILS.
- OBTAIN EXCAVATION PERMITS PRIOR TO CONSTRUCTION.

APEGM
Certificate of Authorization
Stantec Consulting Ltd.
No. 1301

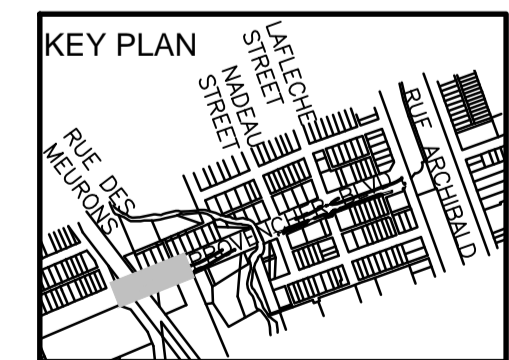

VA1137\active\13707270\0300_drawing\0300_sheet_files\02_civil\07270c-201-xxx.dwg
2017/06/16 1:23 PM By: Paradoski, Gordon

150 WM	150 WM	150 WM	150 WM	150 WM	150 WM	150 WM	150 WM
±	HYDRANT, VALVE	±	HYDRANT VALVE	±	HYDRANT VALVE	±	HYDRANT VALVE
300 LDS	LAND DRAINAGE SEWER	300 LDS	LAND DRAINAGE SEWER	300 LDS	LAND DRAINAGE SEWER	300 LDS	LAND DRAINAGE SEWER
250 WWS	WASTE WATER SEWER	250 WWS	WASTE WATER SEWER	250 WWS	WASTE WATER SEWER	250 WWS	WASTE WATER SEWER
X	C PROFILE	X	C PROFILE	X	C PROFILE	X	C PROFILE
○	NORTH OR WEST GUTTER	○	NORTH OR WEST GUTTER	○	NORTH OR WEST GUTTER	○	NORTH OR WEST GUTTER
○	SOUTH OR EAST GUTTER	○	SOUTH OR EAST GUTTER	○	SOUTH OR EAST GUTTER	○	SOUTH OR EAST GUTTER
○	NORTH OR WEST R	○	NORTH OR WEST R	○	NORTH OR WEST R	○	NORTH OR WEST R
○	SOUTH OR EAST R	○	SOUTH OR EAST R	○	SOUTH OR EAST R	○	SOUTH OR EAST R
△	NORTH OR WEST DITCH	△	NORTH OR WEST DITCH	△	NORTH OR WEST DITCH	△	NORTH OR WEST DITCH
▽	SOUTH OR EAST DITCH	▽	SOUTH OR EAST DITCH	▽	SOUTH OR EAST DITCH	▽	SOUTH OR EAST DITCH
EXISTING	LEGEND-PROFILE	PROPOSED	LEGEND-PLAN	PROPOSED	LEGEND-PLAN	PROPOSED	LEGEND-PLAN

LOCATION APPROVED UNDERGROUND STRUCTURES

SUPV. U/G STRUCTURES COMMITTEE DATE

NOTE:
LOCATION OF UNDERGROUND STRUCTURES AS SHOWN ARE BASED ON THE BEST INFORMATION AVAILABLE BUT NO GUARANTEE IS GIVEN THAT ALL EXISTING UTILITIES ARE SHOWN OR THAT THE GIVEN LOCATIONS ARE EXACT. CONFIRMATION OF EXISTENCE AND EXACT LOCATION OF ALL SERVICES MUST BE OBTAINED FROM THE INDIVIDUAL UTILITIES BEFORE PROCEEDING WITH CONSTRUCTION.

NO.	ISSUANCES	DATE	BY
1	ISSUED FOR TENDER	17.06.16	
0	ISSUED FOR REVIEW	17.06.02	

Stantec
500 - 311 Portage Avenue, Winnipeg MB
www.stantec.com

DESIGNED BY: D.L. CHECKED BY: D.J.M.
DRAWN BY: G.P. APPROVED BY: D.J.M.

HOR. SCALE: 1:250
VERTICAL: 1:10

RELEASED FOR CONSTRUCTION: DATE 2017.05.03

ENGINEER'S SEAL
PRELIMINARY DRAWING
NOT TO BE USED FOR CONSTRUCTION
CONSULTANT DRAWING NO. C-201

THE CITY OF WINNIPEG
PUBLIC WORKS DEPARTMENT
ENGINEERING DIVISION

2017 REGIONAL STREET RENEWAL PROGRAM
PROVENCHER BOULEVARD
RUE DES MEURONS TO RUE ARCHIBALD
REHABILITATION

SHEET 6 OF 15
CAD FILE DRAWING NUMBER 07270c-201-xxx.dwg
CITY DRAWING NUMBER P-3484-08